


KOLB LAND CONSULTING, INC.
LAND SURVEYING • SUBDIVIDING • LAND PLANNING

LAKE GENEVA, WISCONSIN 53147

WHITEWATER, WISCONSIN 53190

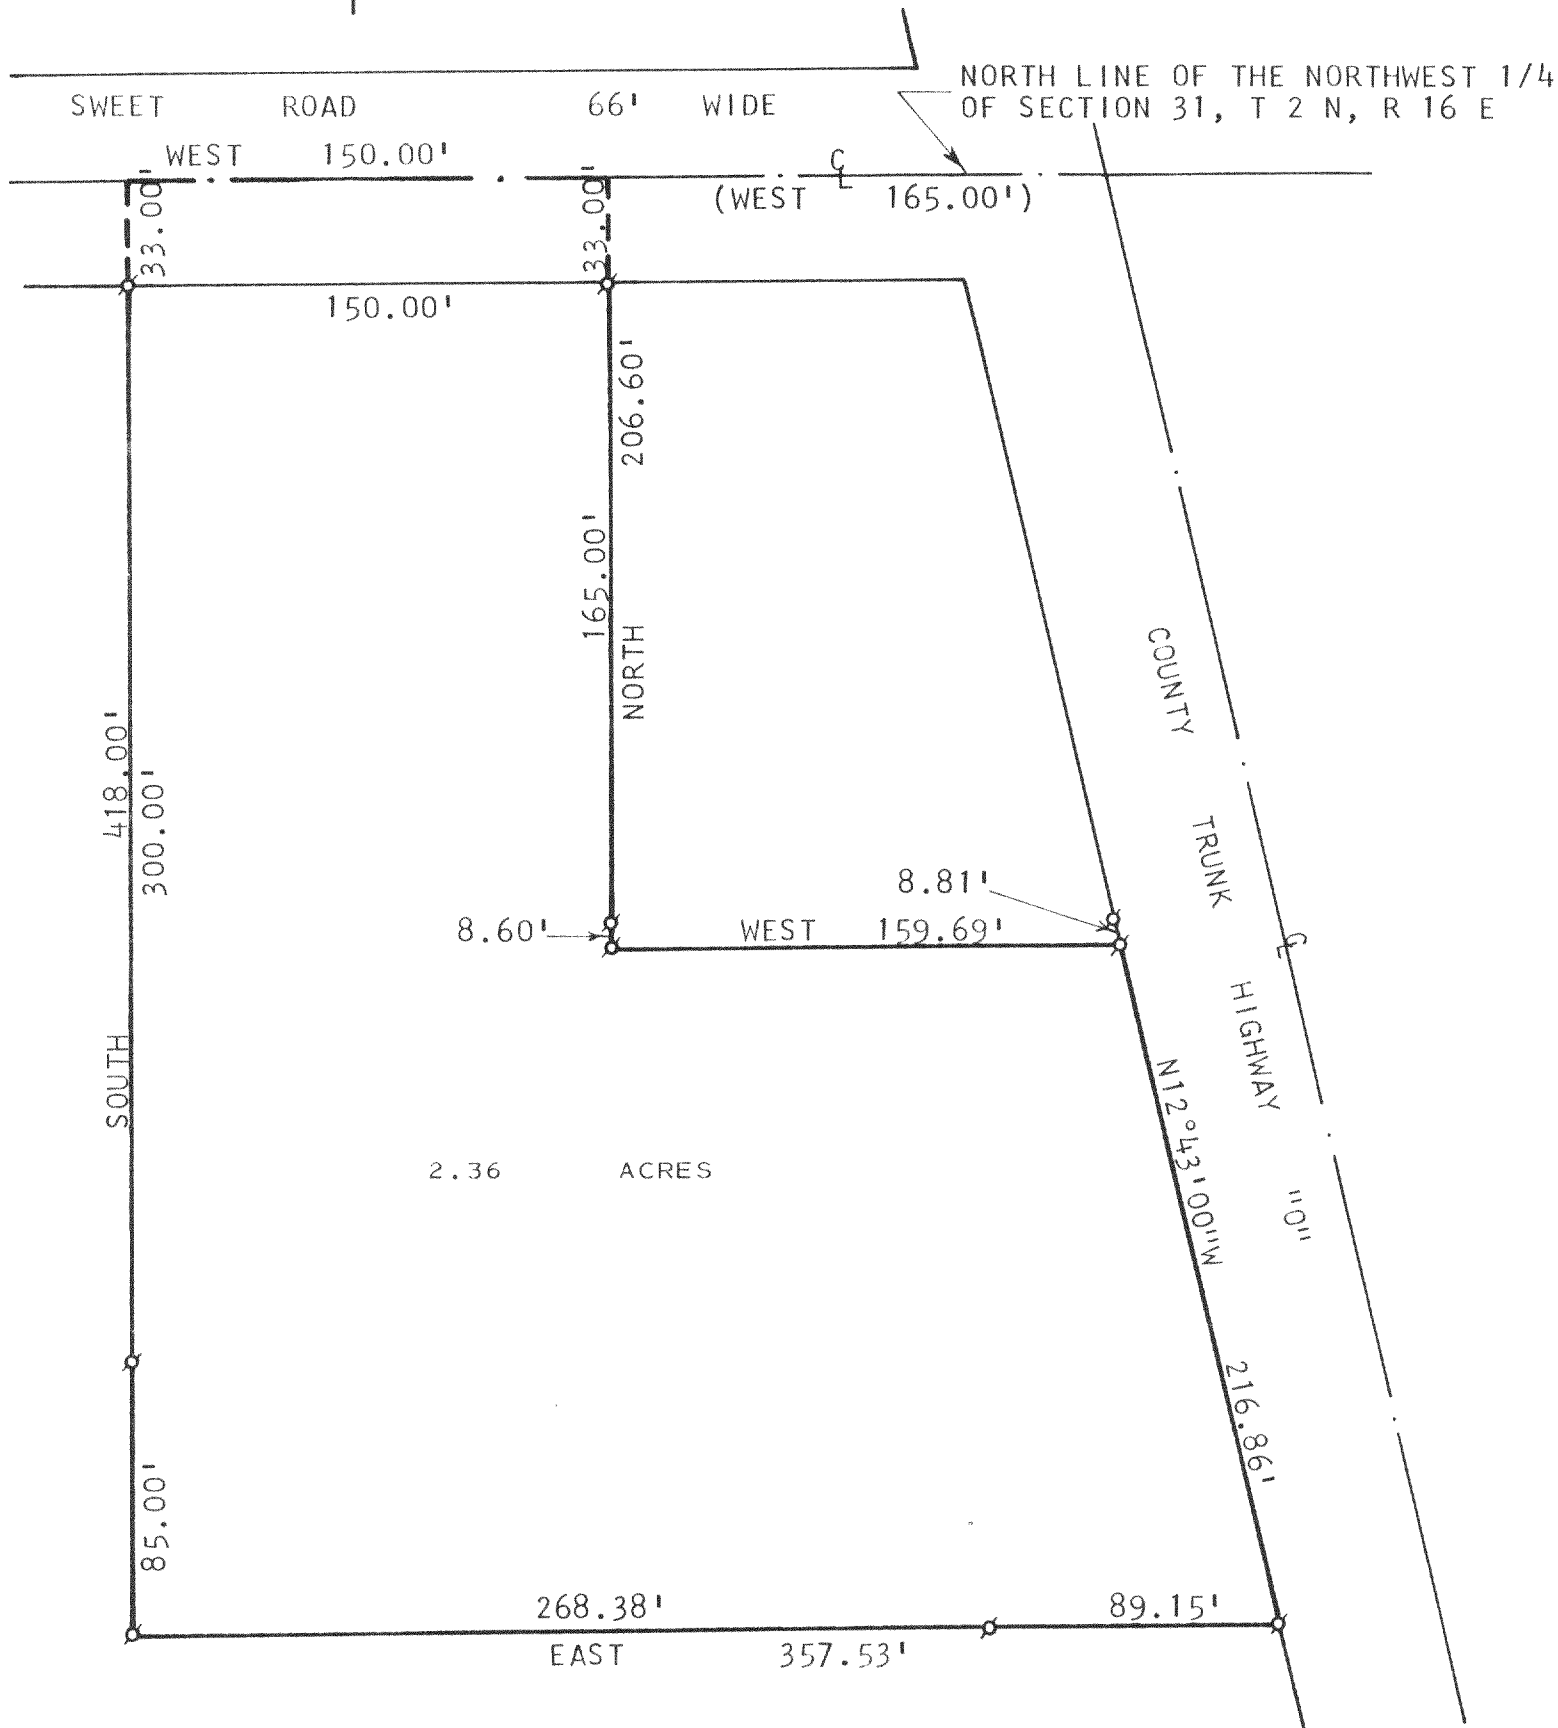


PLAT OF SURVEY OF

A PARCEL OF LAND LOCATED IN THE NORTHWEST 1/4 OF SECTION 31, T 2 N, R 16 E,
TOWN OF DELAVAN, WALWORTH COUNTY, WISCONSIN.


OWNER: THOMAS R. MOHR
2307 CEDAR POINT ROAD
DELAVAN, WI 53115

NOTE: BEARINGS ARE AS SHOWN ON
PREVIOUS SURVEY RECORDS.

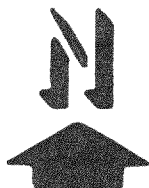

SCALE : 1" = 60'
LEGEND

⌀ - IRON PIPE FOUND
○ - IRON PIPE SET
() - RECORDED AS

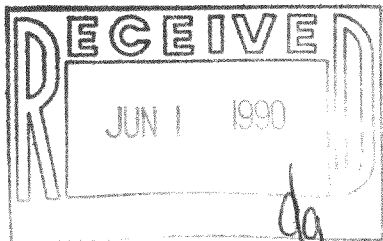

I, HAROLD H. KOLB, DO HEREBY CERTIFY
THAT I HAVE SURVEYED THE PROPERTY
HEREON DESCRIBED ACCORDING TO THE
OFFICIAL RECORDS, AND THAT THE PLAT
HEREON IS A CORRECT REPRESENTATION
OF THE LOT LINES TO THE BEST OF MY
KNOWLEDGE AND BELIEF.

NOTE; SURVEY NOT VALID UNLESS SURVEYOR'S
SIGNATURE IS IN RED.

HAROLD H. KOLB
WISCONSIN REGISTERED LAND SURVEYOR, S- 187
DATE JANUARY 23, 1990

FD 3100003A

2-16-D31-2 FD 3100003A

216-1413