



SURVEYING & SUBDIVIDING
DEHAVAN, WISCONSIN

Northwest Corner of the
Northeast $\frac{1}{4}$ of the South-
east $\frac{1}{4}$ of Section 29-2-16

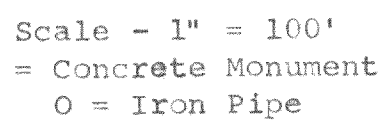

George T. Dunham
George T. Dunham, Surveyor

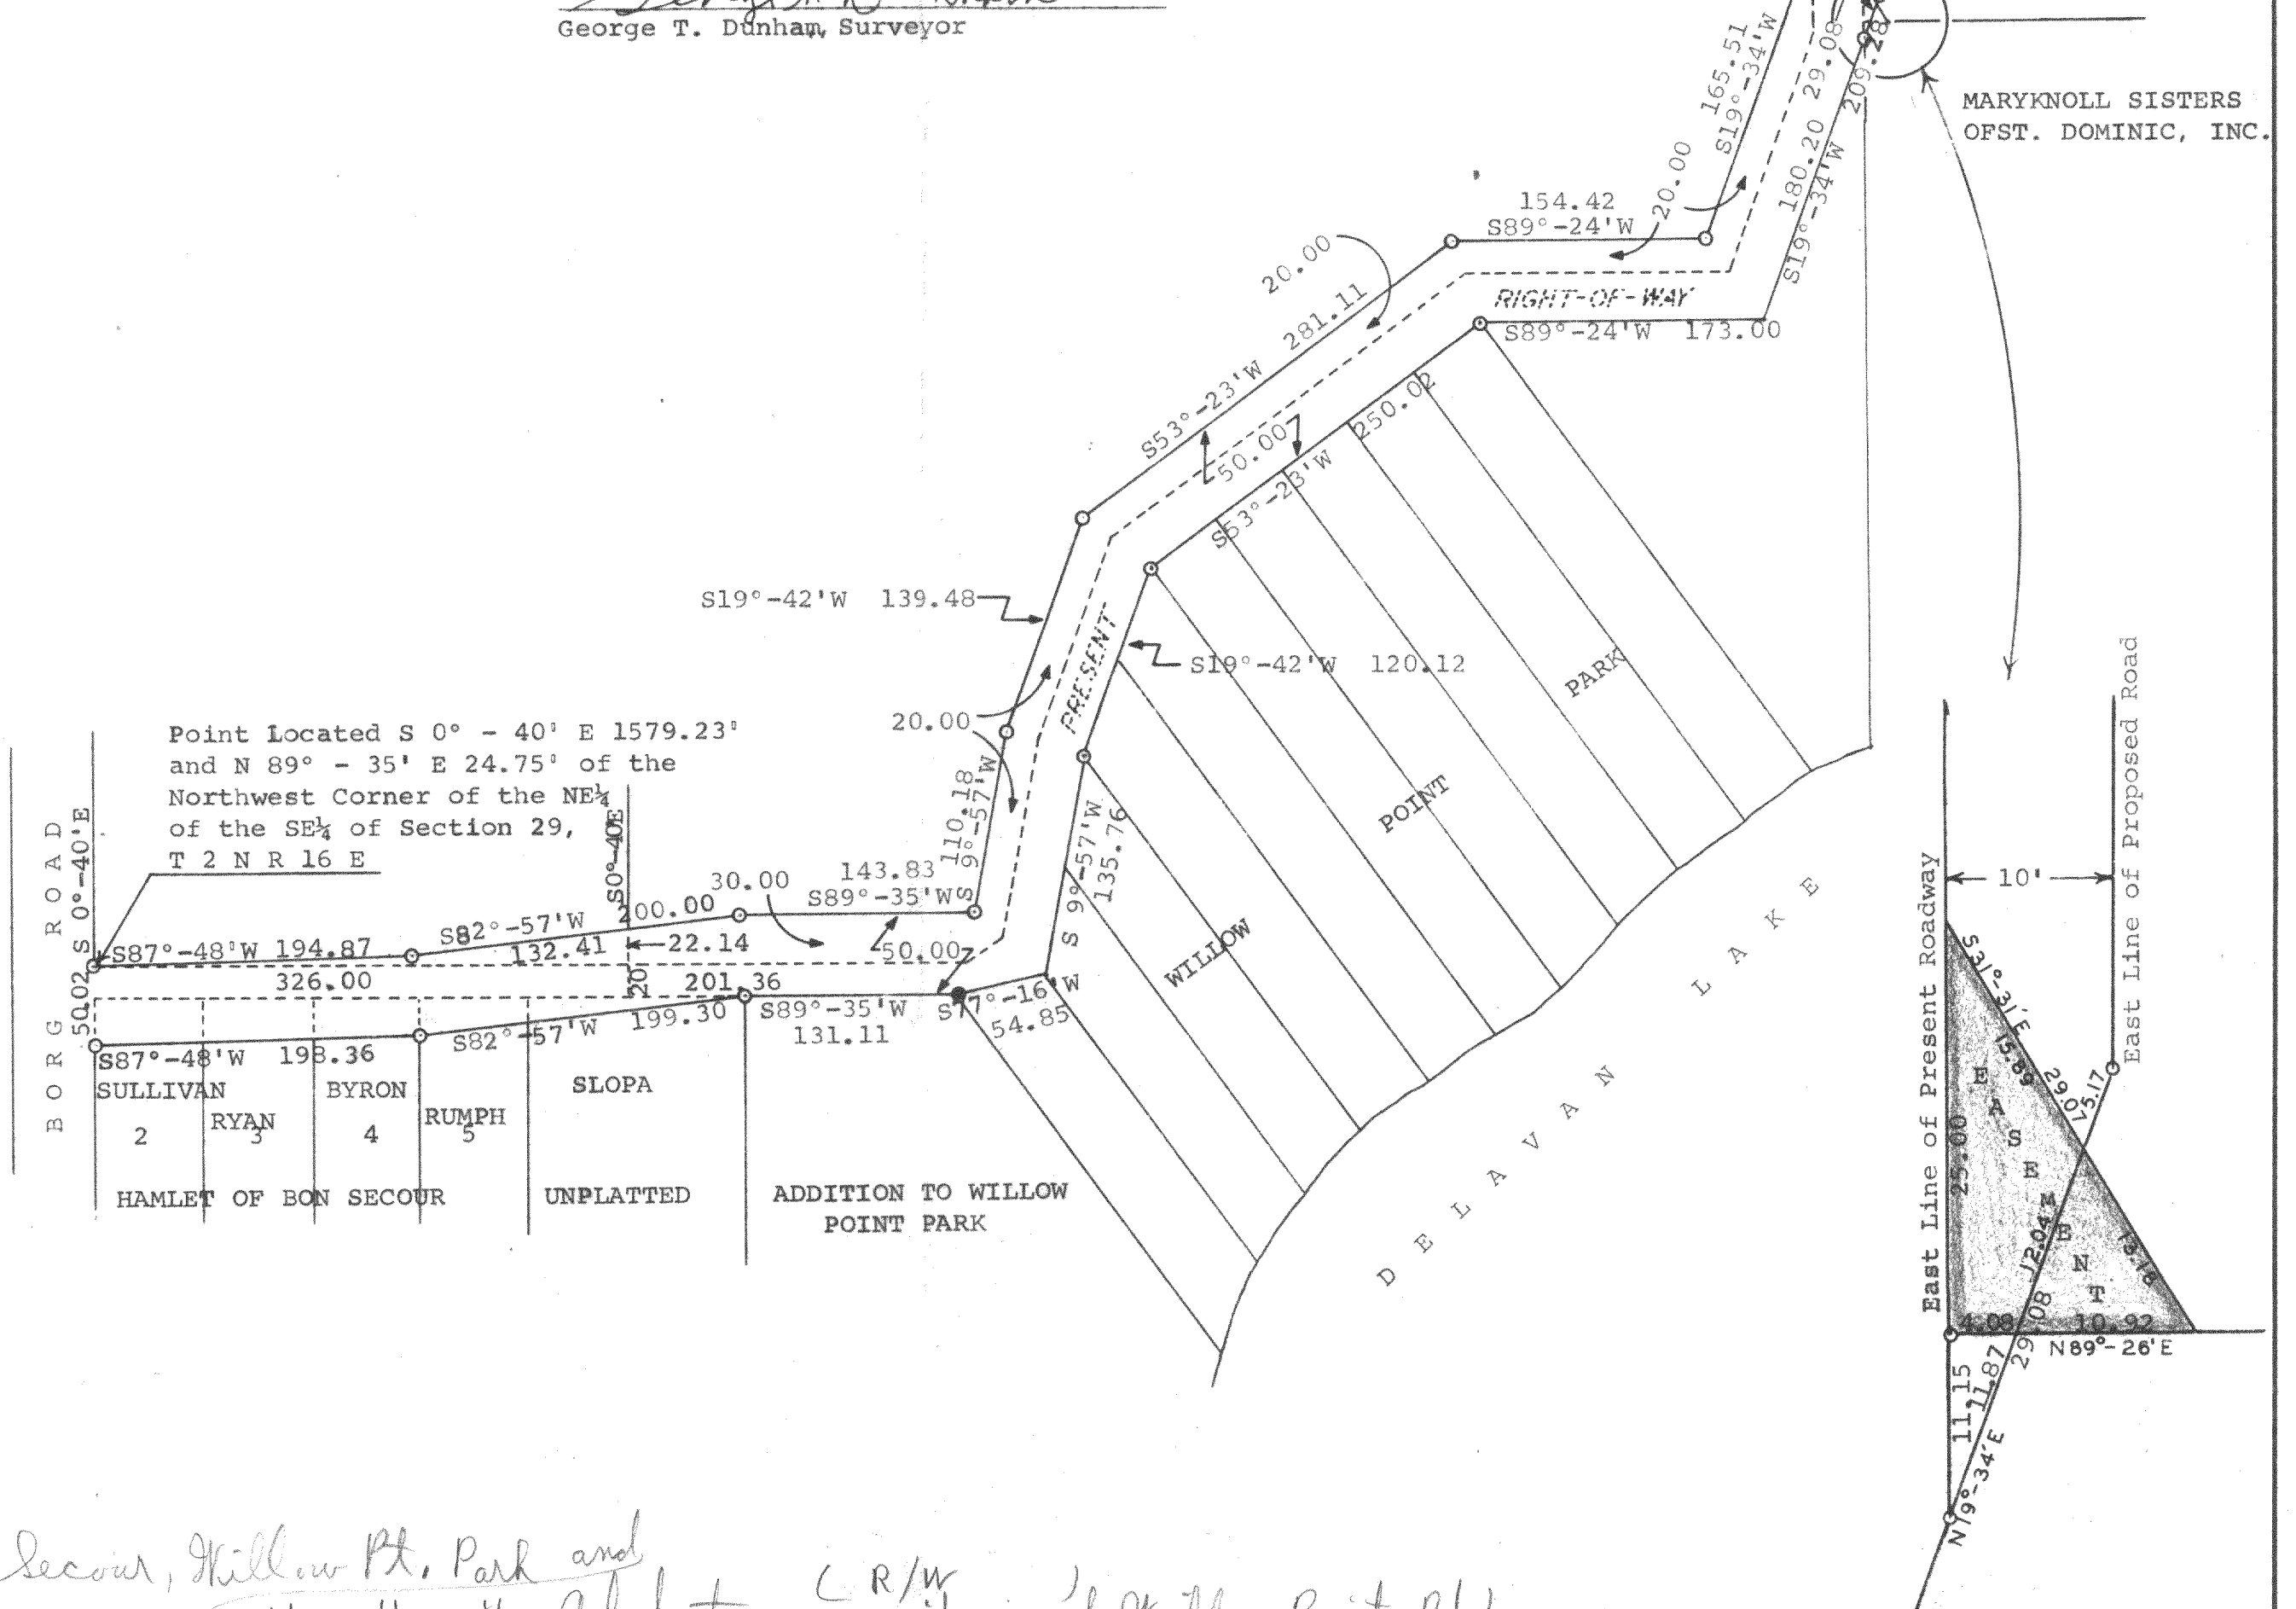

Misc. cards of
Hamlet of Bon Secour, Willow Pt. Park and
" " " Add to (R/W
widering of Willow Point Rd)
Also put on Road card