


GEORGE T. DUNHAM
SURVEYING & SUBDIVIDING
DELAVER, WISCONSIN

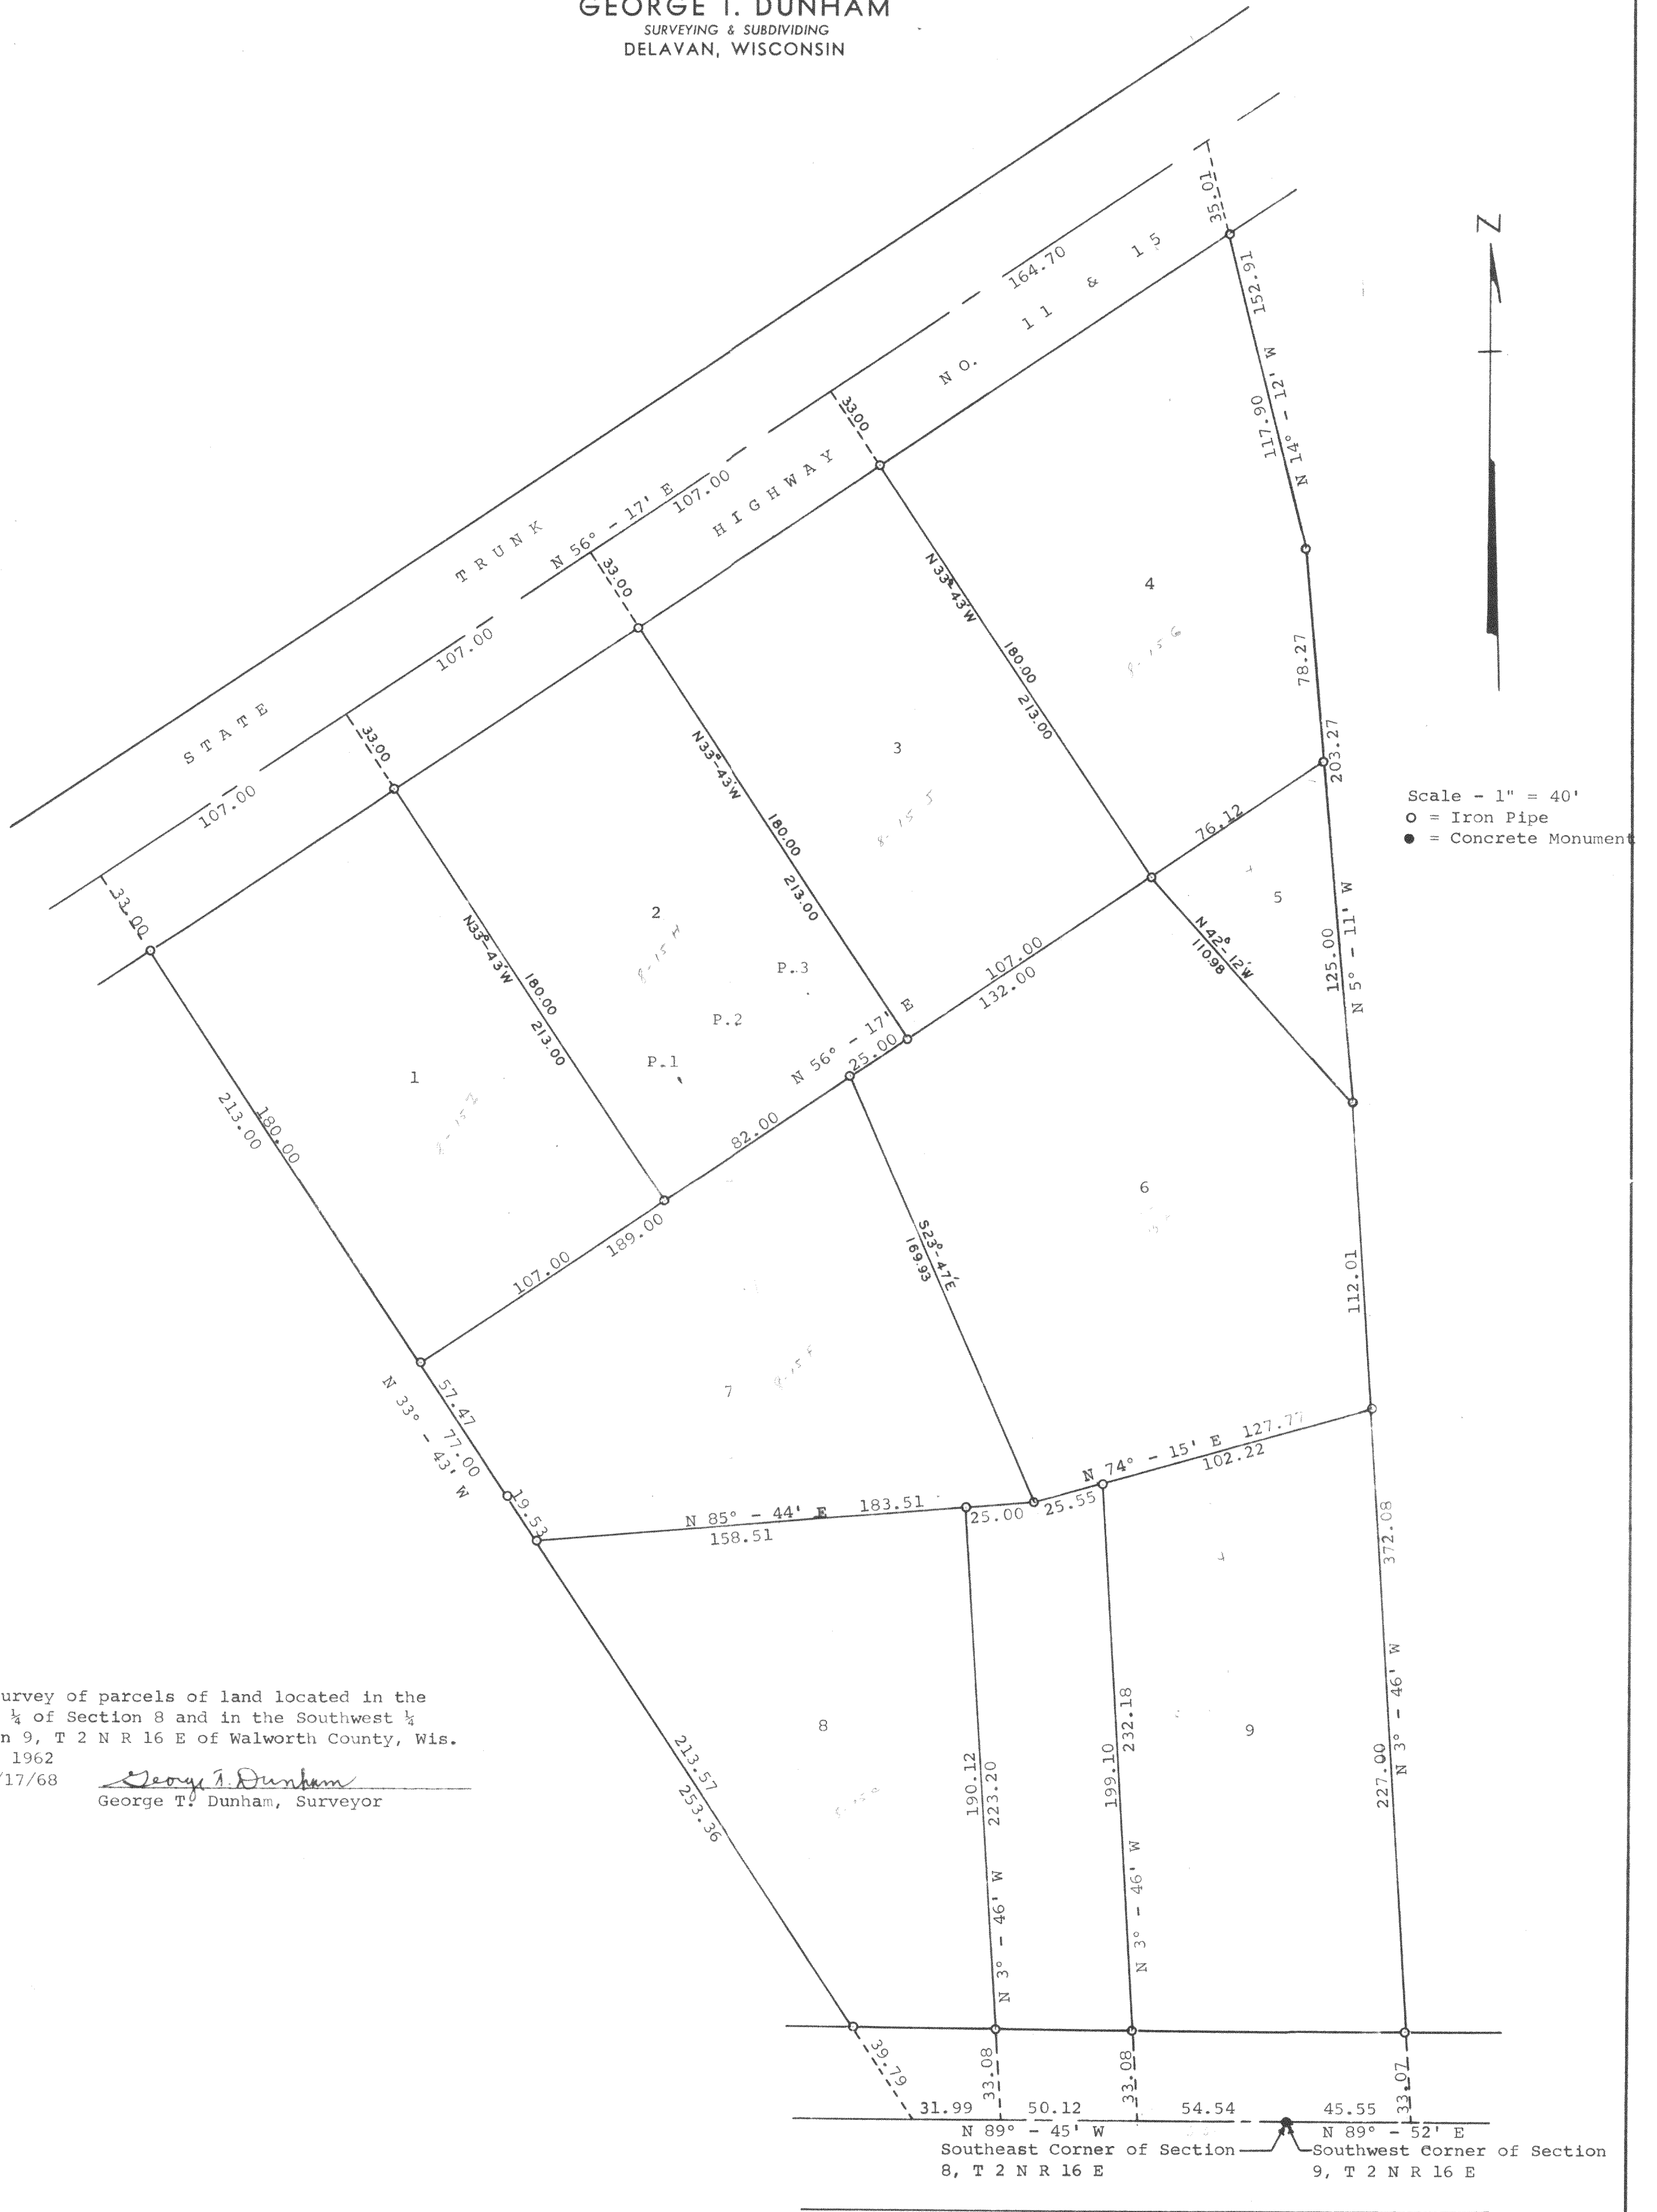

Plat of survey of parcels of land located in the Southeast 1/4 of Section 8 and in the Southwest 1/4 of Section 9, T 2 N R 16 E of Walworth County, Wis. November, 1962. Revised 5/17/68.

George T. Dunham
George T. Dunham, Surveyor

Parcels D-8-15

" " 15C
" " 15E
" " 15F
" " 15G
" " 15H
" " 15I and J