
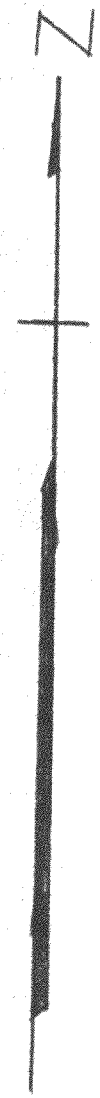


DELAYAN LAKE

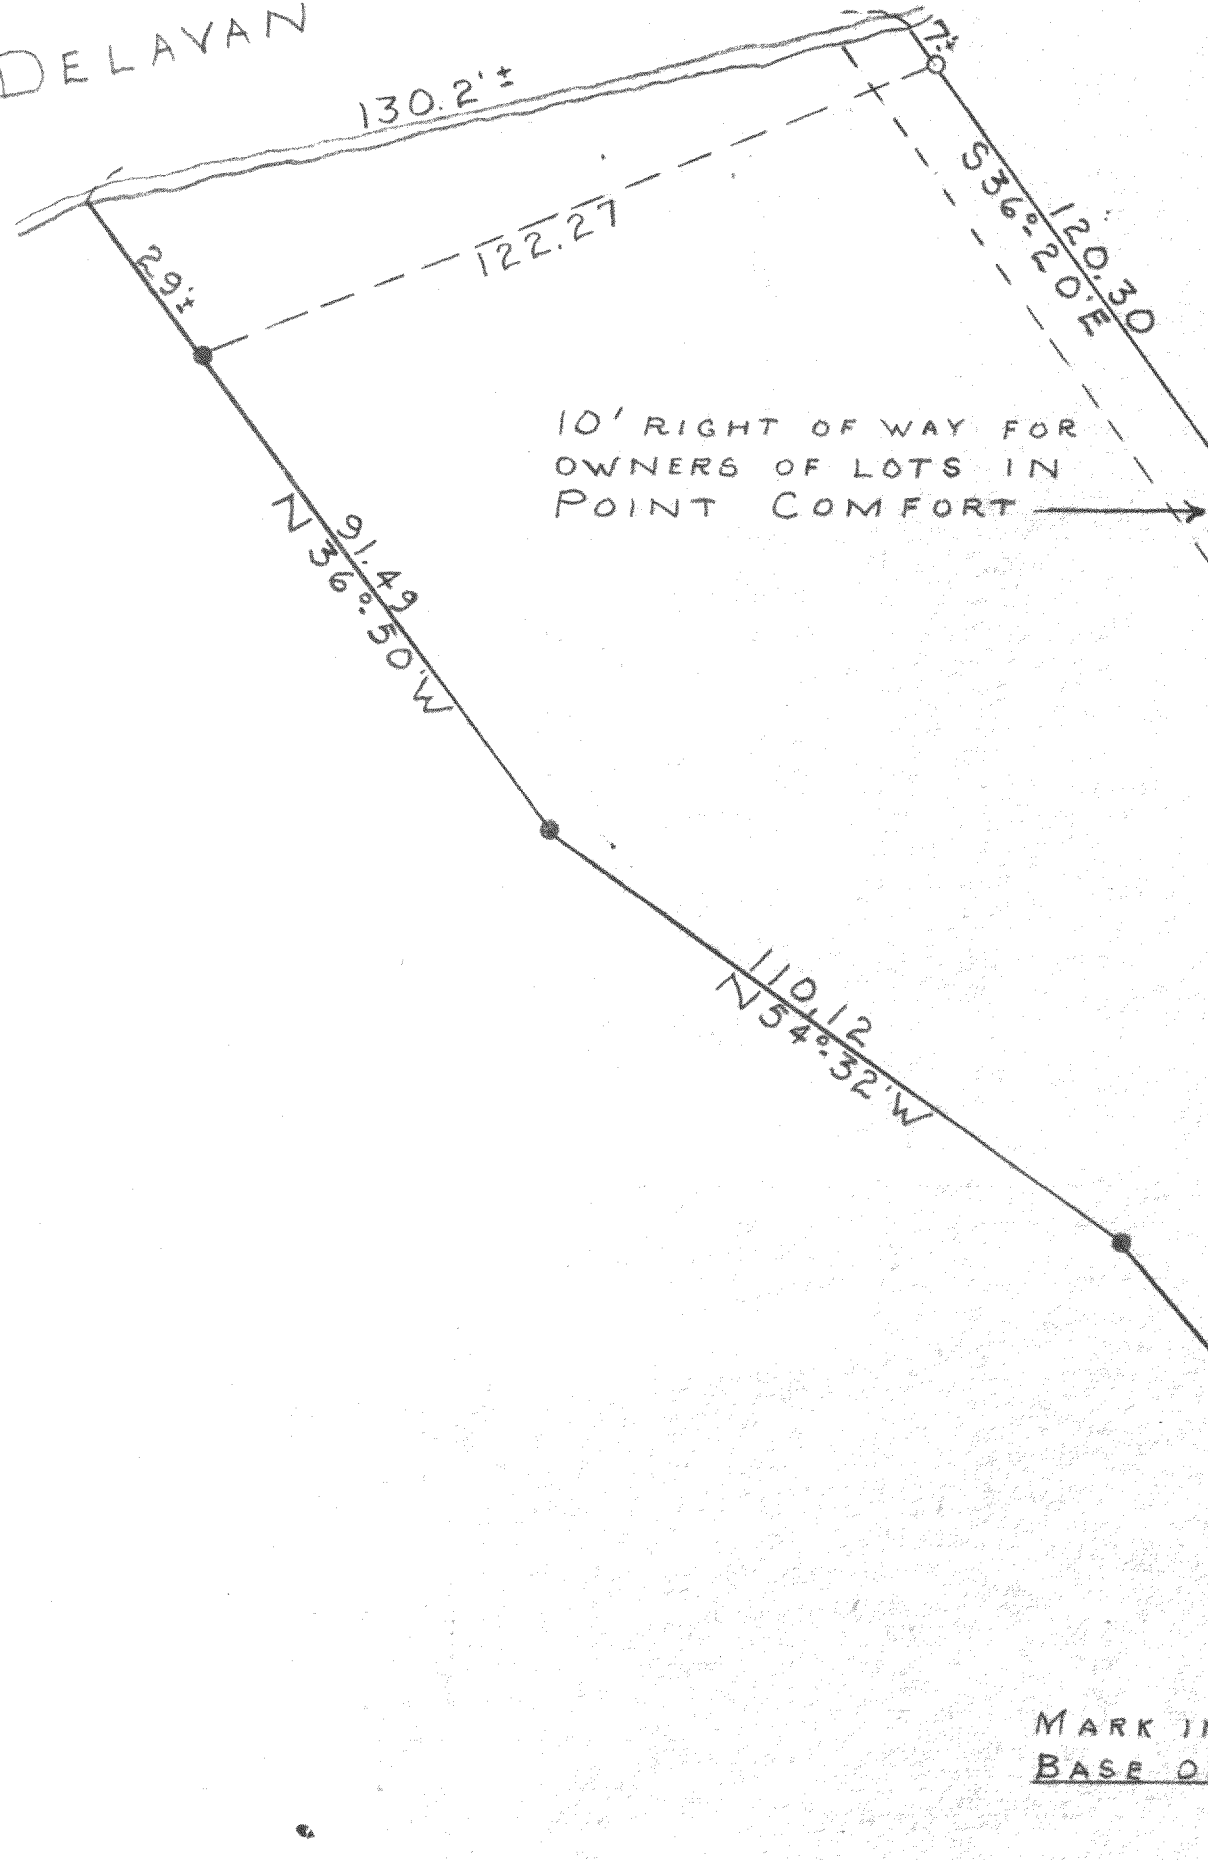

SCALE - 1" = 30'
 O = IRON PIPE
 ● = CONC. MONU.

SOUTHEAST CORNER OF
 LOT 1, BLOCK 1 OF
 SANS SOUCI SUBD.

SOUTH SHORE DRIVE

MARK IN CONCRETE
 BASE OF PILLAR

FSA-2

PLAT OF SURVEY OF A PARCEL OF LAND LOCATED IN
 LOTS 1, 2 AND 3 OF SANS SOUCI SUBDIVISION IN THE
 SOUTHEAST FRACTIONAL 1/4 OF SECTION 22, T2N R16E
 OF WALWORTH COUNTY, WISCONSIN
 JULY 27, 1954

George T. Dunham
 GEORGE T. DUNHAM, SURVEYOR
 DELAYAN, WISCONSIN

216-15