


PLAT OF SURVEY
of

A PARCEL OF LAND LOCATED IN THE E 1/2 OF THE
NE 1/4 OF SECTION 25, TOWN 2 NORTH, RANGE 16
EAST, TOWN OF DELAVAN, WALWORTH COUNTY,
WISCONSIN, DESCRIBED AS FOLLOWS:

A parcel of land located in the E 1/2 of the NE 1/4 of Section
25, Town 2 North, Range 16 East, Town of Delavan, Walworth
County, Wisconsin described as follows: Commence at the E 1/4
corner of said Section 25; thence N89°51'00"W along the south
line of said Section 25, 50.00 feet to the place of beginning;
thence continue N89°51'00"W along said south line 1270.82 feet to
an iron pipe; thence N00°03'18"W 2642.85 to an iron pipe; thence
N89°56'12"E 102.00 feet to an iron rod; thence S00°03'18"E
2129.09 feet to an iron rod; thence S89°51'00"E 1171.42 feet to
an iron rod; thence S00°13'54"W 514.14 feet to the place of
beginning. Said parcel contains 20.00 acres of land, more or
less, and is a lot line adjustment between adjoining property
owners.

Surveyed for: Victor Haman
Route 6 Box 30
Elkhorn, WI 53121

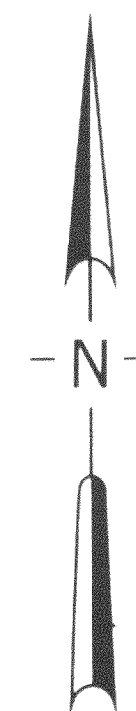

BEARINGS REFERENCED TO THE NORTH
LINE OF ROSELAWN MEMORY GARDENS
RECORDED AS S89°51'E ON THE
CEMETARY PLAT.

TAX PARCEL # D-25-1

UNPLATTED LANDS

S 89° 51' 00" E

1171.42

S 0° 13' 54" W

514.14

N 89° 51' 00" W

364.95


438.36

10.00


E 1/4 COR.
SEC. 25-2-16

ROSELAWN MEMORY GARDENS

Note: This survey plat is not
certified unless signed
and sealed in red ink.

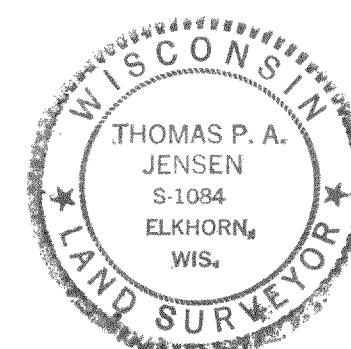

I, Thomas P.A. Jensen, Wisconsin Registered Land Surveyor,
do hereby certify that this survey was performed by me, or under
my direction, in full compliance with the owner's/agent's instru-
ctions and Chapter A-E 7 of the Wisconsin Administrative Code
"Minimum Standards For Property Surveys"; and that this map is
an accurate representation thereof to the best of my knowledge
and belief.

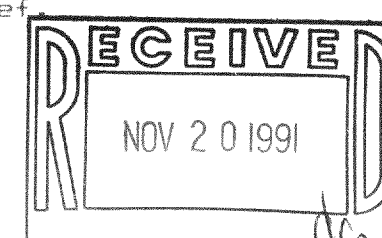

Thomas P.A. Jensen
Thomas P.A. Jensen R.L.S-1084
Jensen Surveying & Mapping S.C.

Copyright © 1991 by Jensen Surveying & Mapping S.C.

All rights reserved. No part of this survey plat may be
reproduced or transmitted in any form by any means - graphic,
electronic, or mechanical, including photocopying, tracing, or
information storage and retrieval systems - without permission in
writing from Thomas P.A. Jensen, Jensen Surveying & Mapping S.C.

Legend


- ~ FOUND COUNTY SECTION MARKER
- o ~ FOUND IRON PIPE
- o ~ FOUND IRON ROD
- ~ SET IRON ROD

JENSEN SURVEYING & MAPPING S.C.

45 South Wisconsin Street P.O. Box 322
Elkhorn, Wisconsin 53121
(414) 723-3434



Scale: 1" = 100'

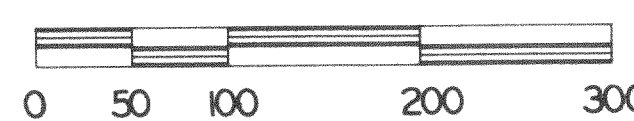

Mapping date: 5/23/91

Revisions: _____

Sheet no. 1 of 1 Sheets.

Job reference number

1991.092

1991.092