

DUNHAM SURVEYING, S.C.
SURVEYING & SUBDIVIDING
DELAVER, WISCONSIN 53115

N

Scale - 1" = 20'

Q = 3/4" Iron Rod Found

O = 1" Iron Pipe Found

● = 2" Iron Pipe Found

Ø = 1/2" X 24" Iron Pipe Set


Bearings are those shown on the recorded plat of Delmar

Survey ordered by: Emil Surma

4222 Locust

Delavan, WI 53115

(0.00) = recorded distance

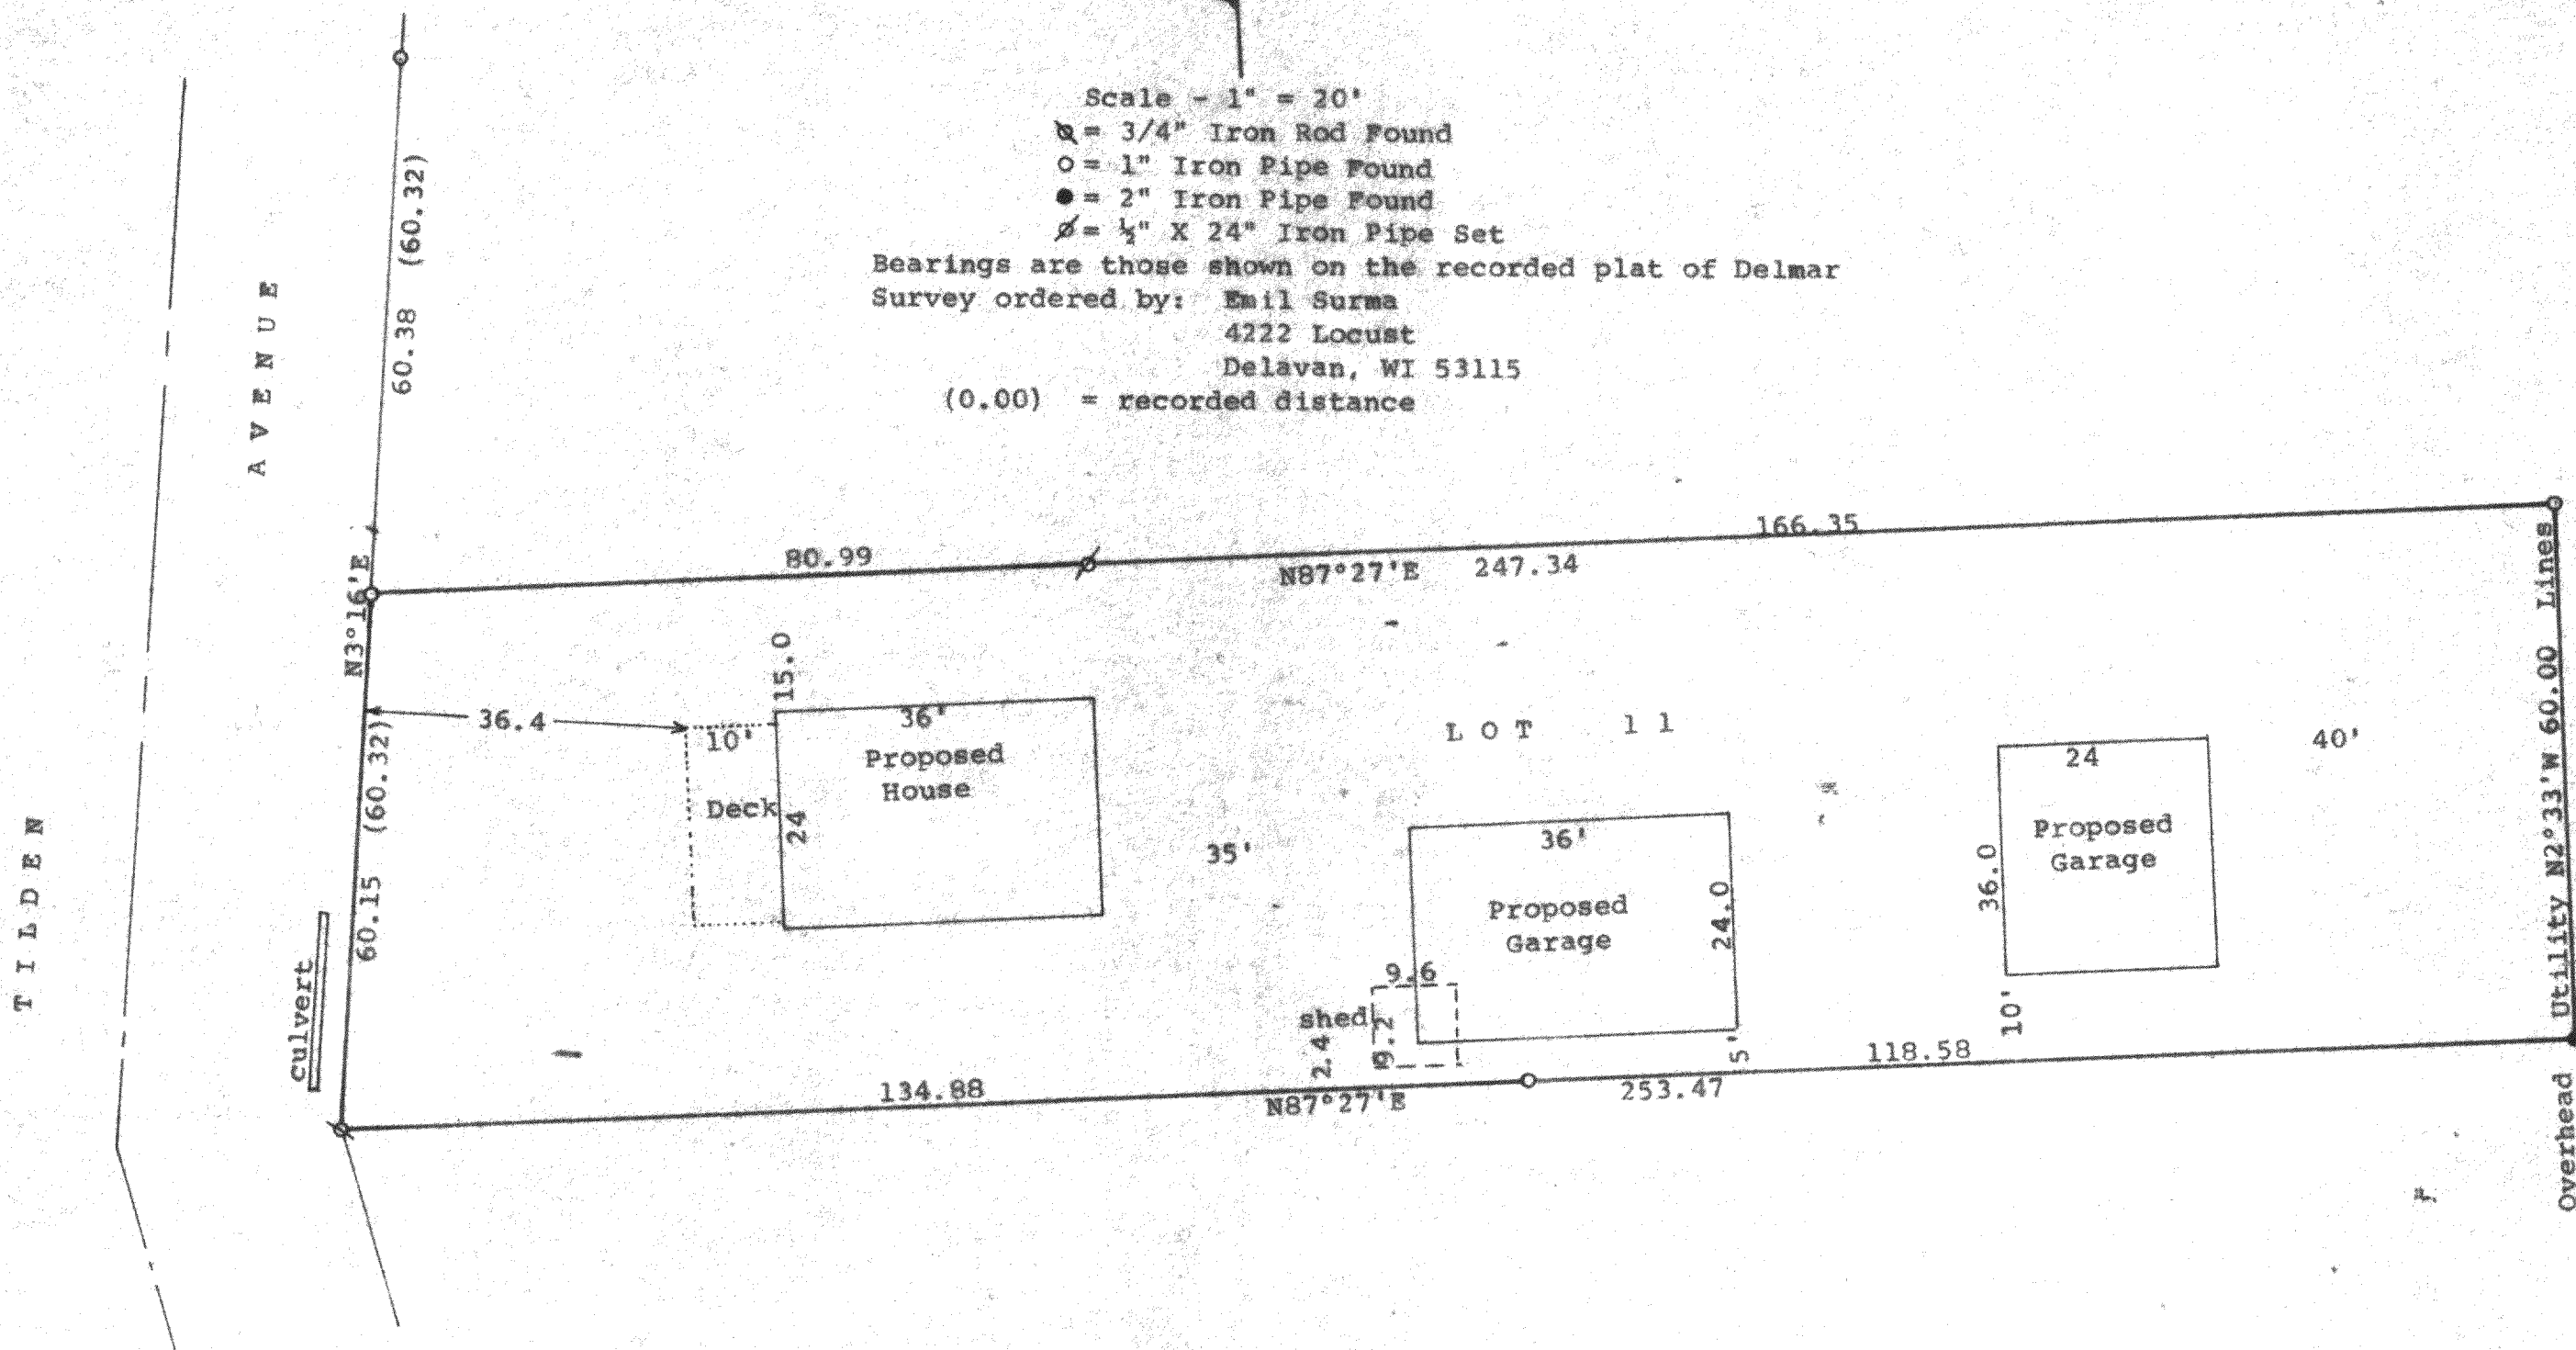

STATE OF WISCONSIN)ss
COUNTY OF WALWORTH)

I, George T. Dunham, Surveyor, certify that I have surveyed the property described as follows:

Lot 11 in Block 7 of Delmar, a subdivision located in Section 27, T 2 N, R 16 E, Walworth County, Wisconsin, and that the plat shown hereon is a correct representation thereof and shows the size and location of the property, its exterior boundaries, the location of all visible structures and dimensions, of all principal buildings thereon, together with the location of the proposed buildings to be built, boundary fences, apparent easements, roadways and visible encroachments, if any, and that I have surveyed the property hereon described, according to the official records, to the best of my knowledge and belief.

September 24, 1991

George T. Dunham
George T. Dunham, Surveyor

