

ABELL
SURVEYING & MAPPING
DELAVAN, WISCONSIN 53115
414-728-6737




SCALE 1"=30'
LEGEND


- Ø -IRON PIPE FOUND
- -IRON ROD FOUND
- -IRON ROD SET
- ⊗ -WATER BOX
- () -RECORDED AS

NOTE: BEARINGS ARE REFERENCED TO THE
RECORDED CONDOMINIUM PLAT.

NOTE: LOCATION OF BUILDING ENVELOPE
FOR UNIT 8 WAS SCALED OFF
DRAWINGS OBTAINED FROM FARRIS,
HANSEN AND ASSOCIATES.

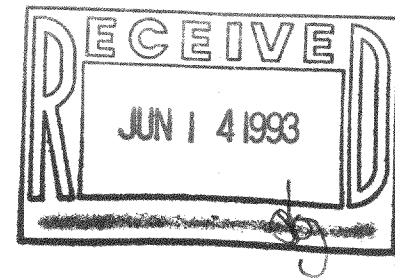

NORTH SHORE DRIVE

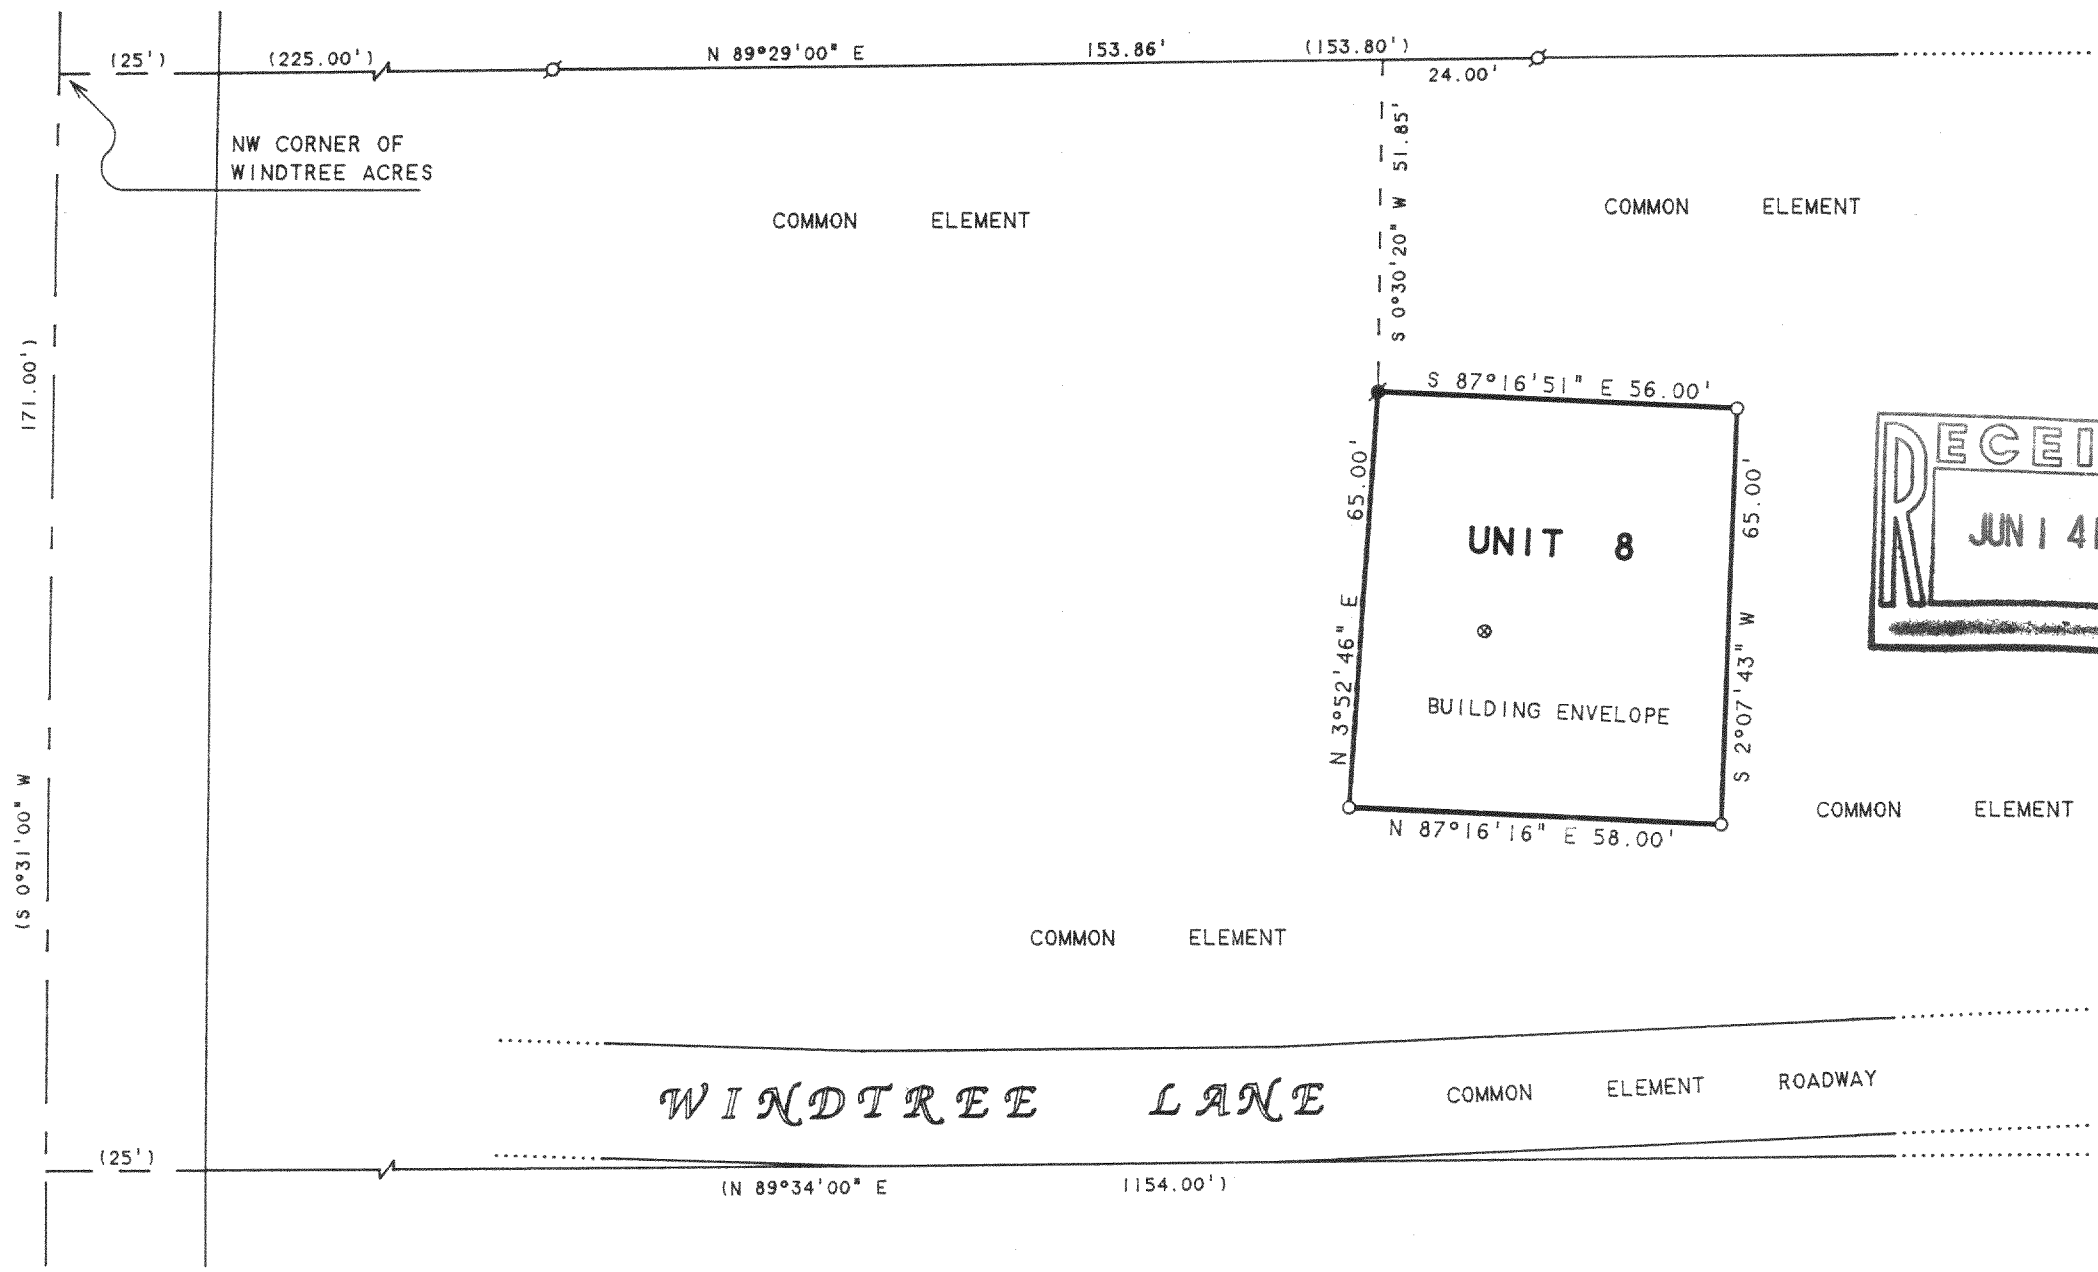

PLAT OF SURVEY OF

BUILDING ENVELOPE FOR UNIT 8 OF WINDTREE
ACRES, A CONDOMINIUM LOCATED IN T2N, R16E,
WALWORTH COUNTY, WISCONSIN.

ORDERED BY: PROFESSIONAL REALTY
706 E. GENEVA ST.
DELAVAN, WI. 53115

I HEREBY CERTIFY THAT I HAVE SURVEYED THE ABOVE DESCRIBED PROPERTY AND THAT THE
ABOVE MAP IS A TRUE REPRESENTATION THEREOF AND SHOWS THE SIZE AND LOCATION OF
THE PROPERTY, ITS EXTERIOR BOUNDARIES, THE LOCATION OF ALL VISIBLE STRUCTURES
AND DIMENSIONS OF ALL PRINCIPAL BUILDINGS THEREON, BOUNDARY FENCES, APPARENT
EASEMENTS, ROADWAYS AND VISIBLE ENCROACHMENTS, IF ANY, TO THE BEST OF MY
KNOWLEDGE AND BELIEF.

THIS SURVEY IS MADE FOR THE USE OF THE PRESENT OWNERS OF THE PROPERTY, AND ALSO
THOSE WHO PURCHASE, MORTGAGE, OR GUARANTEE THE TITLE THERETO WITHIN ONE (1) YEAR
FROM DATE HEREON.

David F. Abell

DAVID F. ABELL
WISCONSIN REGISTERED LAND SURVEYOR, S-1596

March 24, 1993

DATE: *March 24, 1993* JOB NUMBER - 93025
NOTE: THIS IS NOT A CERTIFIED COPY UNLESS SEALED.

FWIN-8

216-1778