


DUNHAM SURVEYING, S.C.
SURVEYING & SUBDIVIDING
DELAVER, WISCONSIN 53115


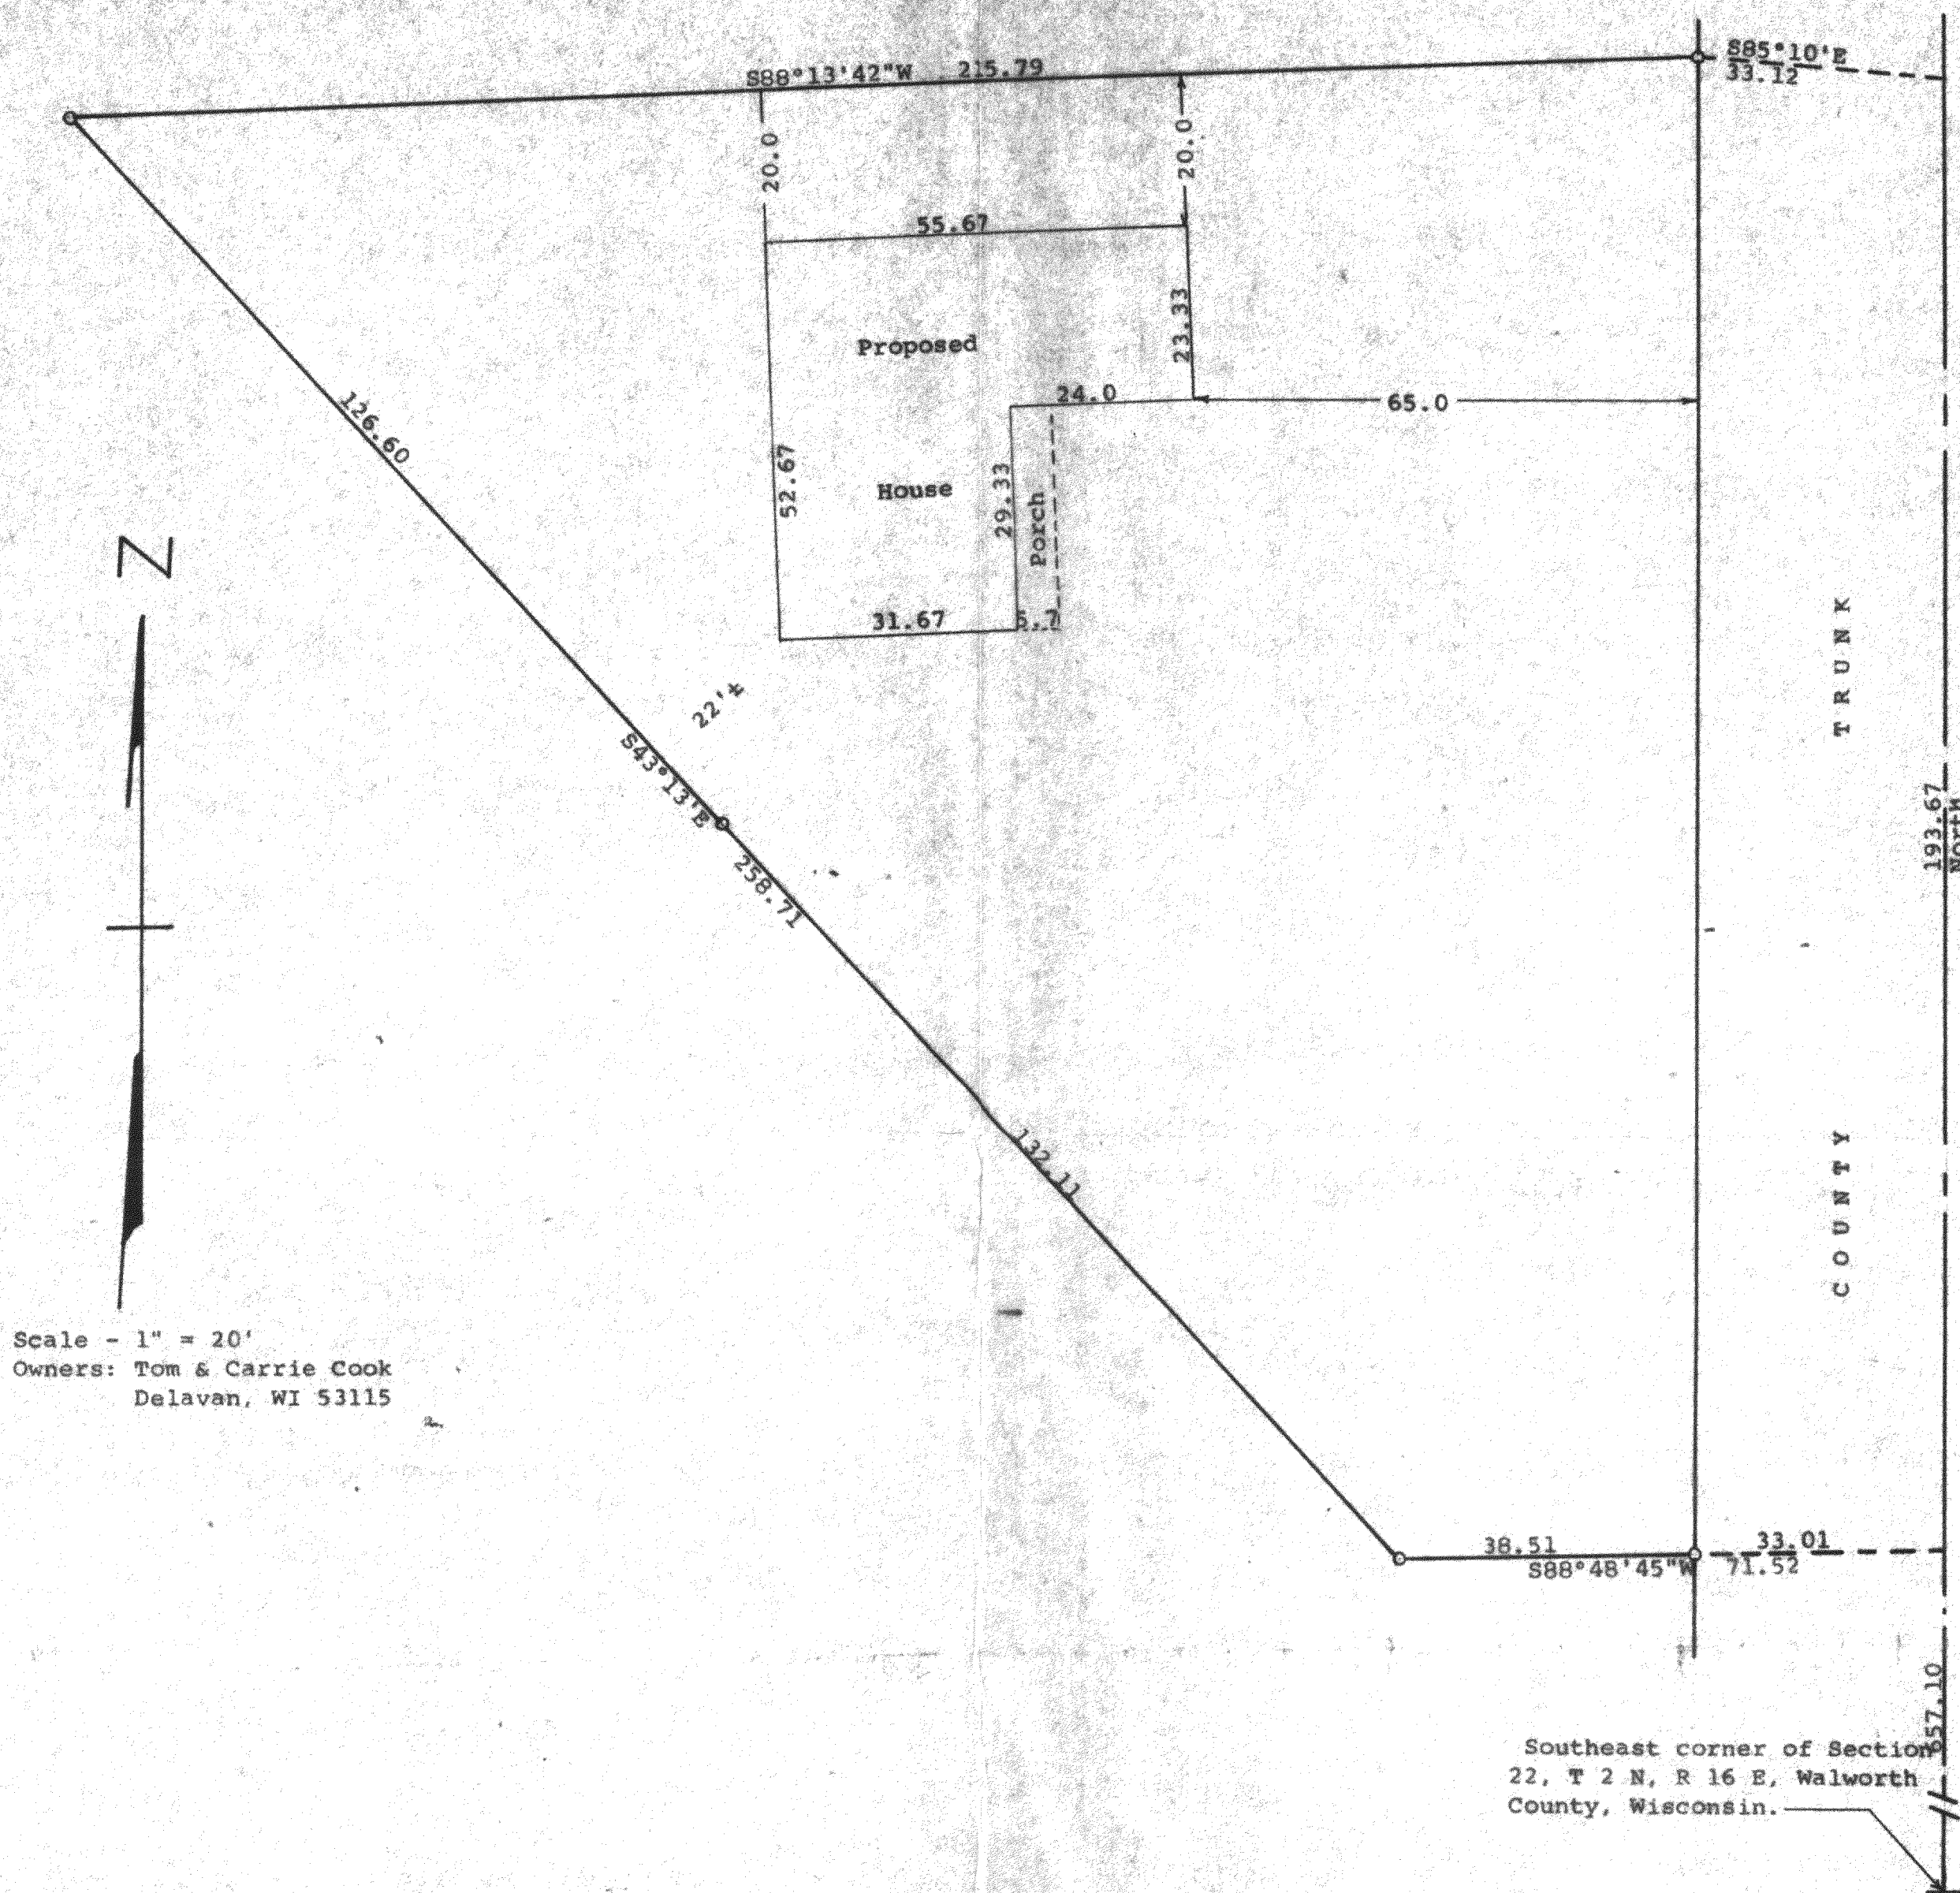


Scale - 1" = 20'
Owners: Tom & Carrie Cook
Delavan, WI 53115

Southeast corner of Section
22, T 2 N, R 16 E, Walworth
County, Wisconsin.

Plat showing the proposed location of the proposed house on a
parcel of land located in the Southeast 1/4 of Section 22, T 2 N.
R 16 E, Walworth County, Wisconsin.
April 16, 1993

George T. Dunham
George T. Dunham, Surveyor

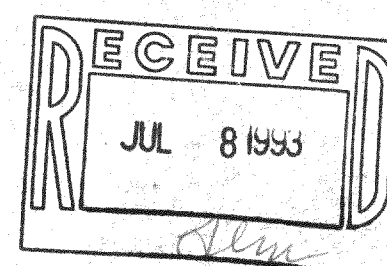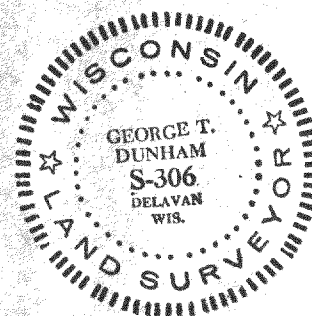

FD-22-19

216-1817