
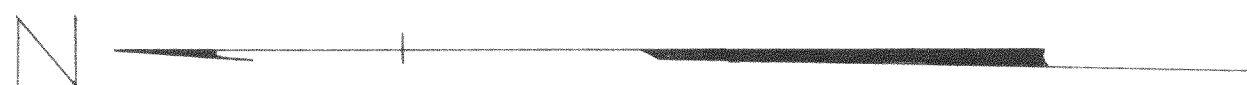


GEORGE T. DUNHAM
SURVEYING & SUBDIVIDING
DELAVAN, WISCONSIN

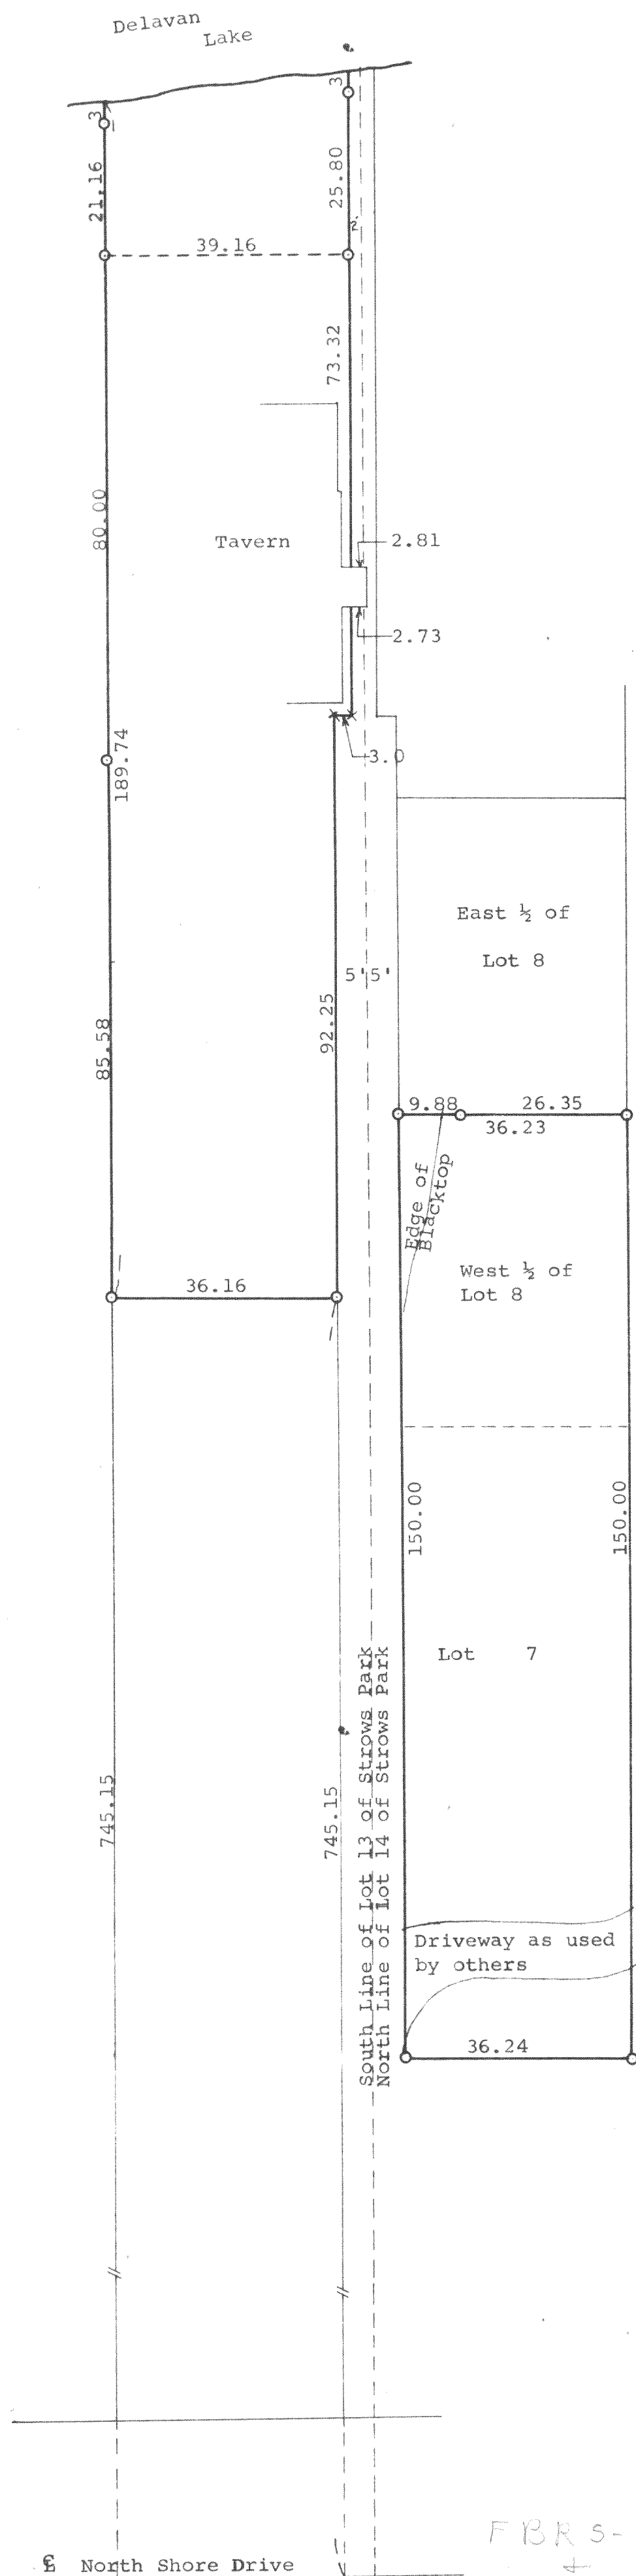

Scale - 1" = 20'
O = Iron Pipe
x = Cross in Concrete

Plat of survey of Lot 13 of Strows Park and Lot 7 and the West 1/2 of Lot 8 of Bratleys Subdivision of Lot 14 of Strows Park together with and subject to ROWs as described in Volume 165 of Deeds Page 332 and excepting the west 745.15 feet of said Lot 13 all in Section 28, T 2 N R 16 E Walworth County, Wisconsin
October 30, 1963

George T. Dunham
George T. Dunham, Surveyor

FBR 5-6
EST-6