


KOLB LAND CONSULTING, INC.
LAND SURVEYING • SUBDIVIDING • LAND PLANNING

929 WILLIAMS STREET

LAKE GENEVA, WISCONSIN 53147


414 248 3697

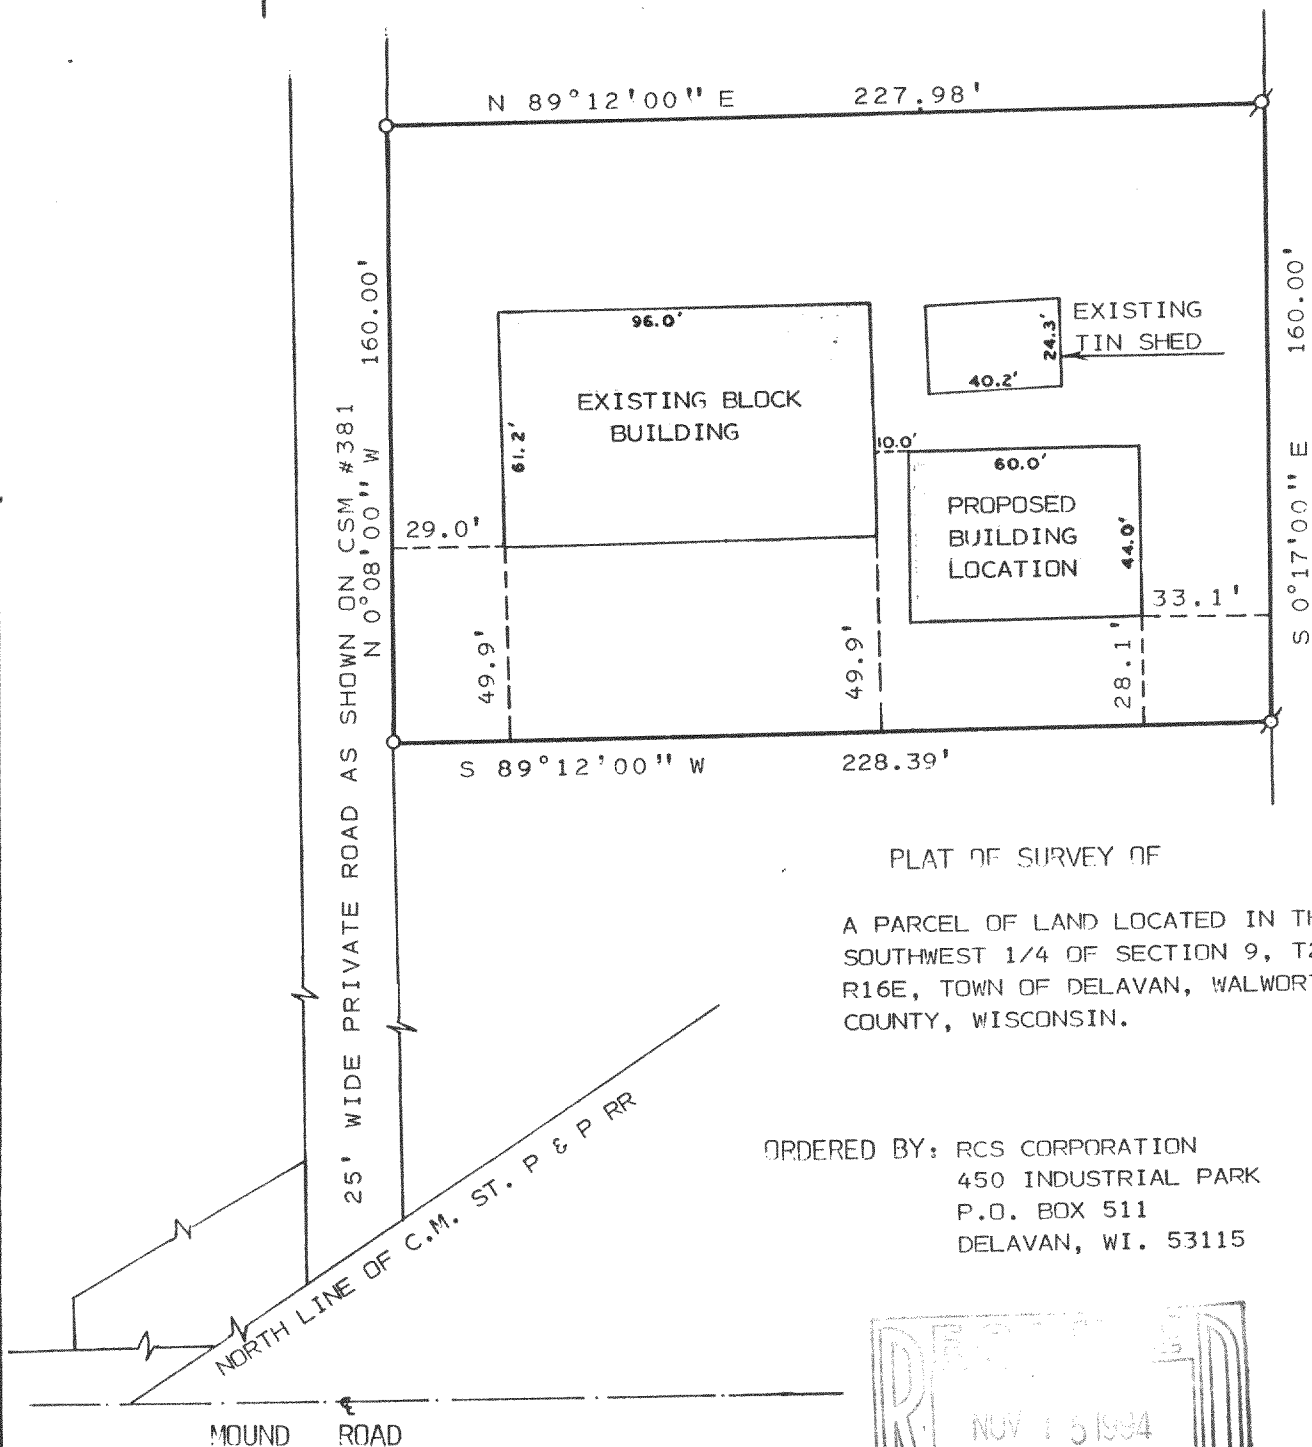


PLAT OF SURVEY OF

A PARCEL OF LAND LOCATED IN THE
SOUTHWEST 1/4 OF SECTION 9, T2N,
R16E, TOWN OF DELAVAN, WALWORTH
COUNTY, WISCONSIN.

ORDERED BY: RCS CORPORATION
450 INDUSTRIAL PARK
P.O. BOX 511
DELAVAN, WI. 53115

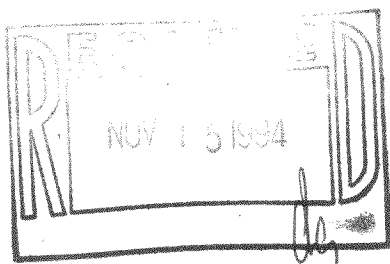

NOTE: BEARINGS ARE ASSUMED AS SHOWN
ON PREVIOUS SURVEY RECORDS.

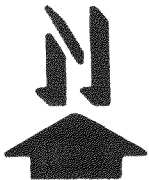

SCALE: 1" = 50'
LEGEND

ø - IRON PIPE FOUND
o - IRON PIPE SET

I, HAROLD H. KOLB, DO HEREBY CERTIFY
THAT I HAVE SURVEYED THE PROPERTY
HEREON DESCRIBED ACCORDING TO THE
OFFICIAL RECORDS AND THAT THE PLAT
HEREON IS A CORRECT REPRESENTATION
OF THE LOT LINES AND THE PRINCIPAL
LINES OF THE BUILDINGS, TO THE BEST
OF MY KNOWLEDGE AND BELIEF.
SURVEY NOT VALID UNLESS SURVEYOR'S SIGNATURE
IS IN RED.

HAROLD H. KOLB

WISCONSIN REGISTERED LAND SURVEYOR, S-187

DATE JANUARY 21, 1994

REVISED

REVISED

2-16-D-9-7B4

FD-9-7B4

216-1983