




16.54 Acres

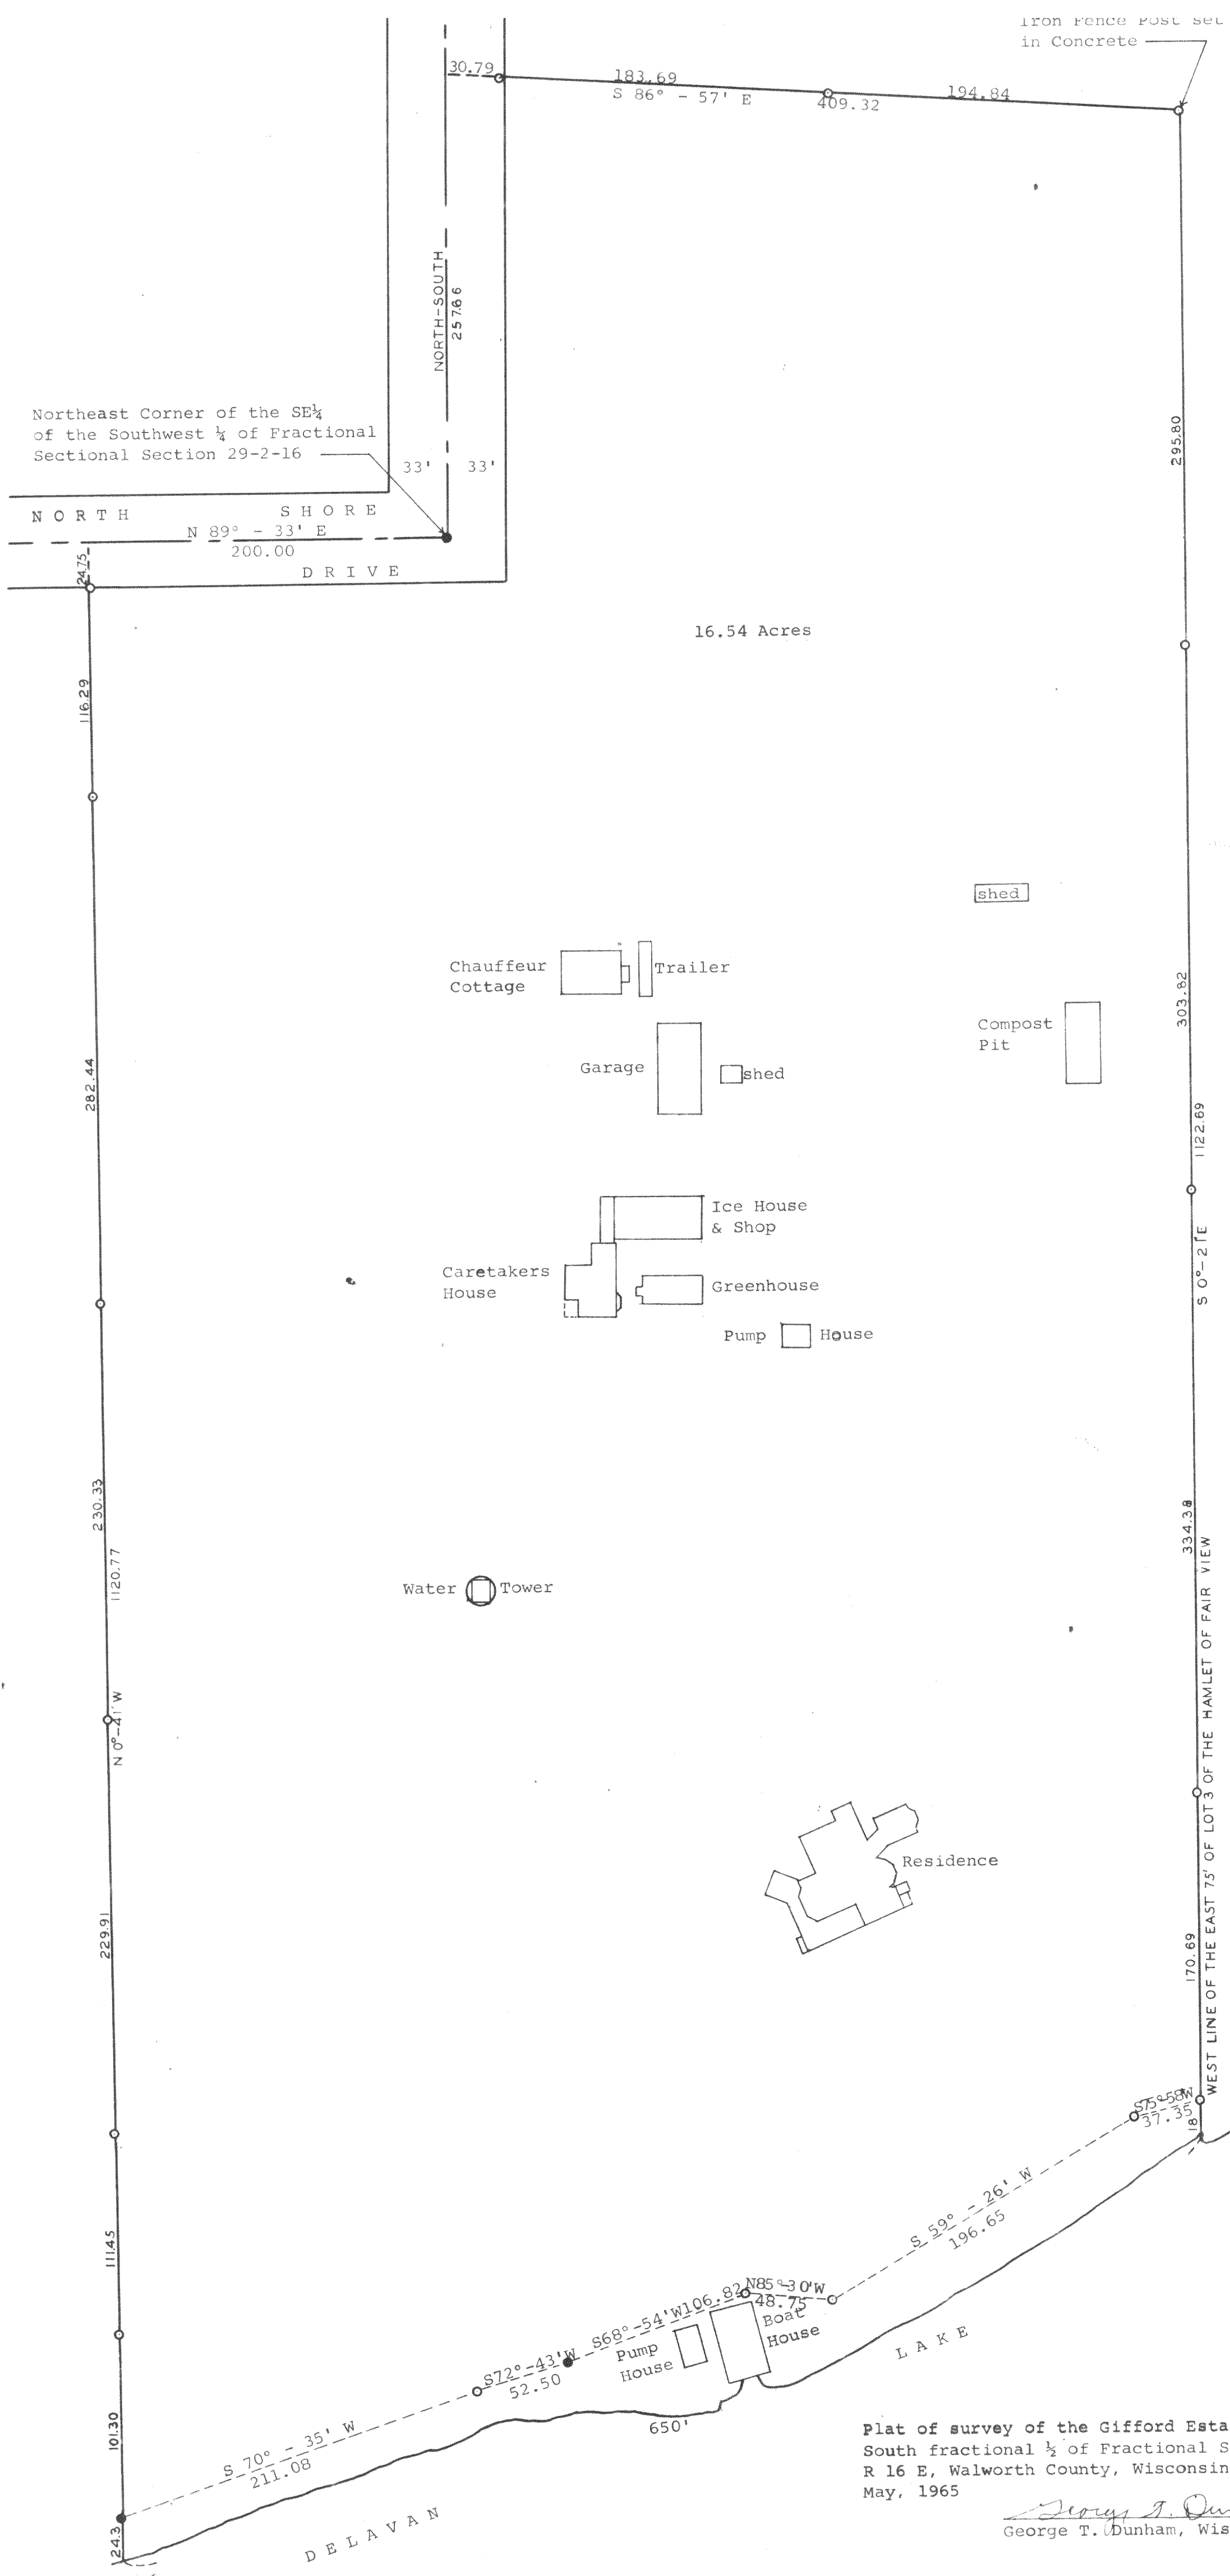

Scale - 1" = 60'
○ = Iron Pipe
● = Concrete Monu.

Plat of survey of the Gifford Estate located in the
South fractional 1/2 of Fractional Section 29, T 2 N,
R 16 E, Walworth County, Wisconsin
May, 1965

George T. Dunham
George T. Dunham, Wis. Land Surveyor No. S-306

D-29-14

216-199