


DUNHAM SURVEYING, S.C.
SURVEYING & SUBDIVIDING
DELAVER, WISCONSIN 53115

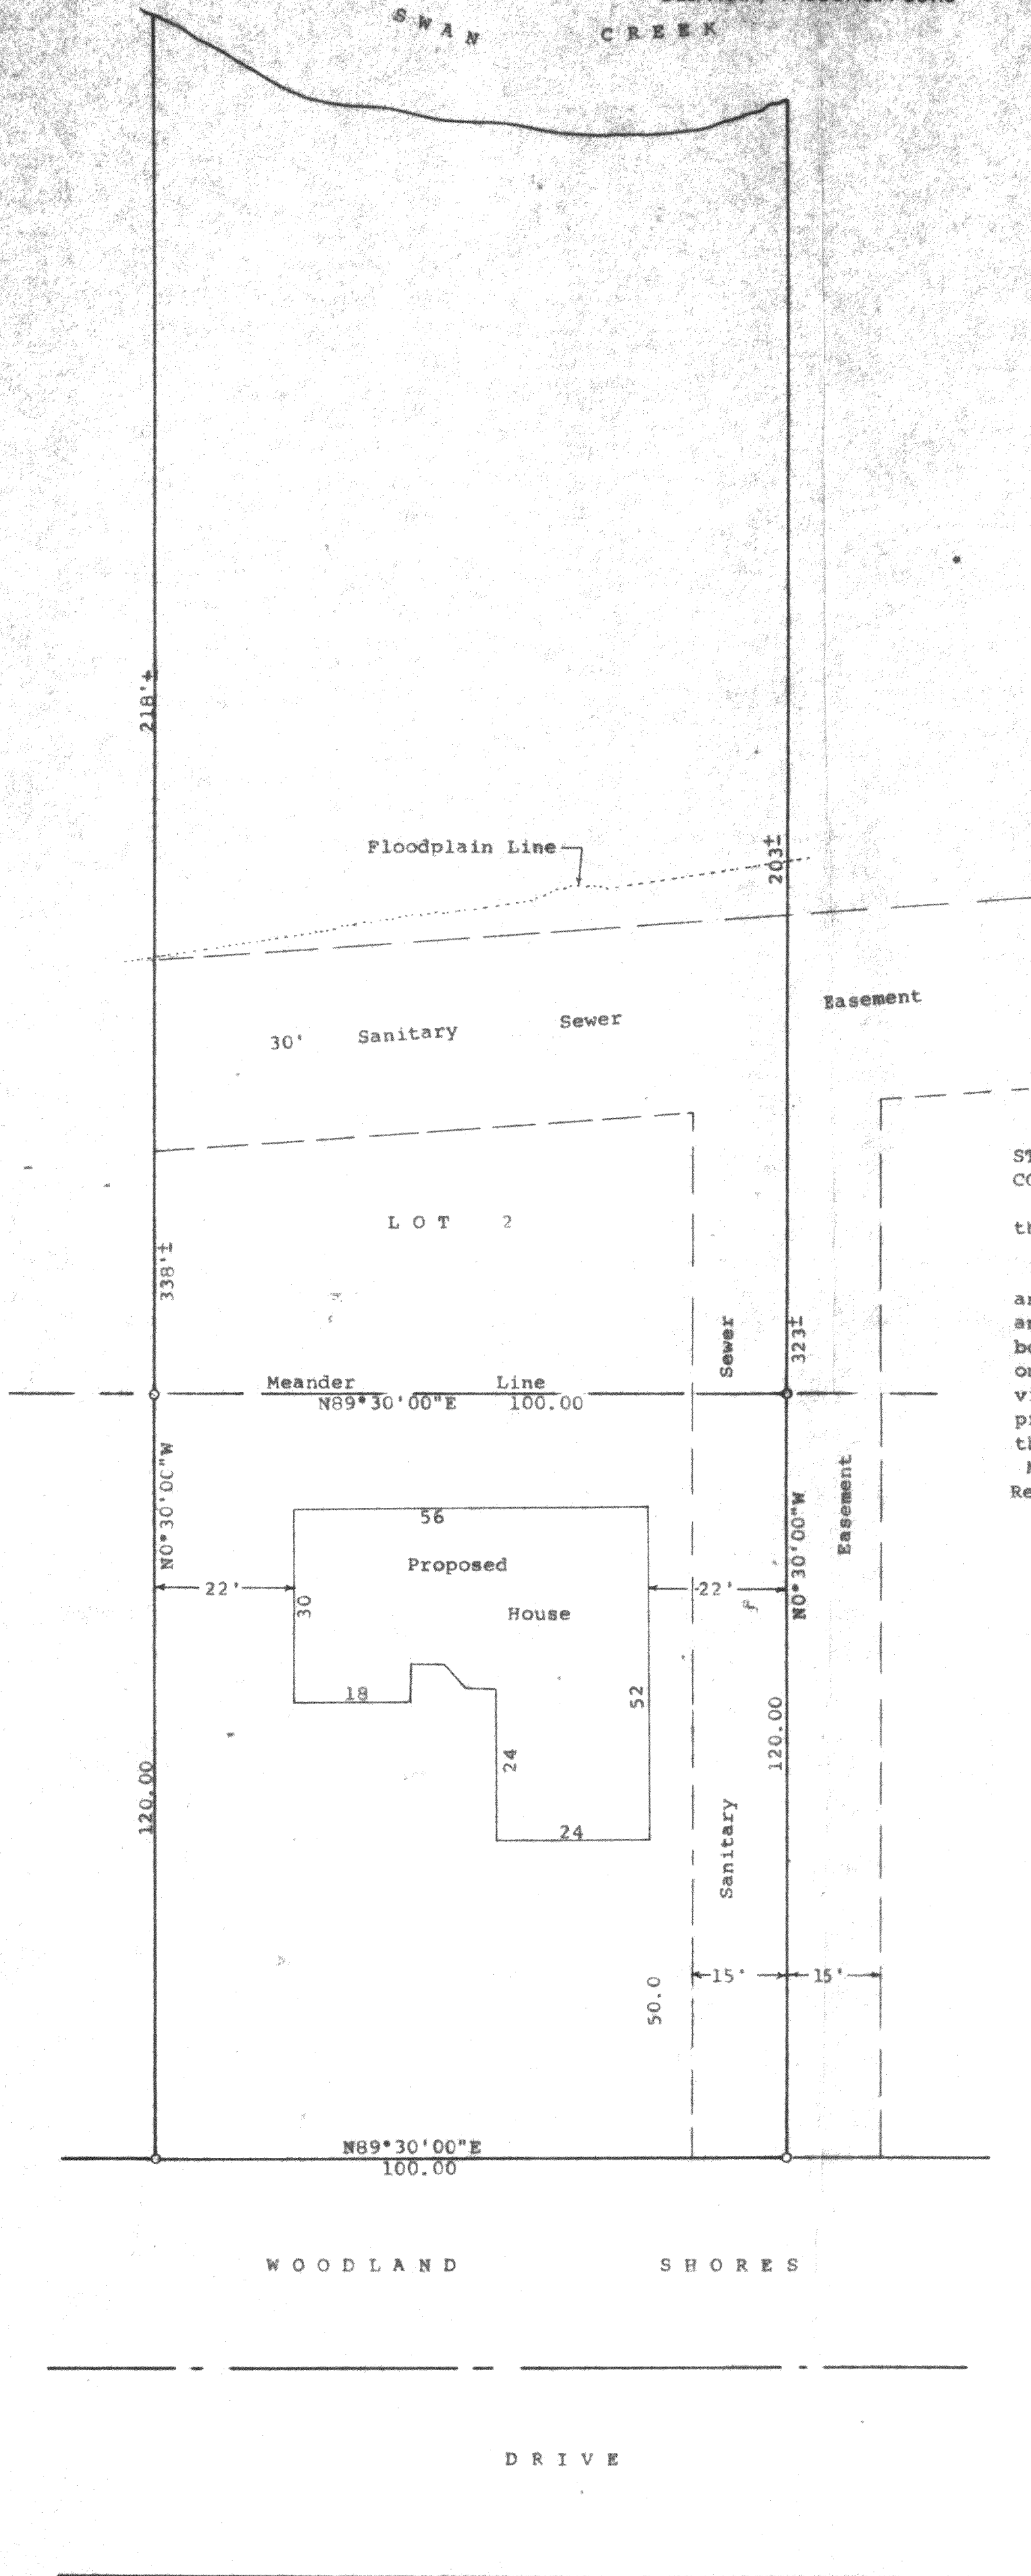

Scale - 1" = 20'
o = 1" Iron Pipe Found
Bearings are those shown on the recorded plat
of Woodland Shores Subdivision Plat
Survey ordered by: Trimco
P.O. Box 344
Elkhorn, WI 53121



STATE OF WISCONSIN) SS
COUNTY OF WALWORTH)

I, George T. Dunham, Surveyor, certify that I have surveyed
the property described as follows:

Lot 2 in Woodland Shores, a subdivision located in Sections
20 & 21, T 2 N, R 16 E, Walworth County, Wisconsin
and that the plat shown hereon is a correct representation thereof
and shows the size and location of the property, its exterior
boundaries and the location of the proposed house to be built
on said lot, boundary fences, apparent easements, roadways and
visible encroachments, if any, and that I have surveyed the
property hereon described, according to the official records, to
the best of my knowledge and belief.

May 3, 1994
Revised May 6, 1994

George T. Dunham
George T. Dunham, Surveyor

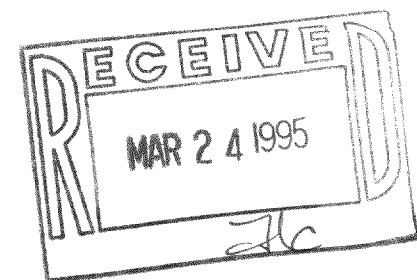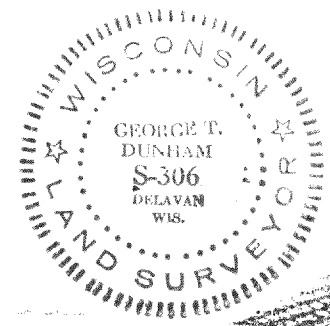

FWLS-2

216-2048