


DUNHAM SURVEYING, S.C.
SURVEYING & SUBDIVIDING
DELAVER, WISCONSIN 53115


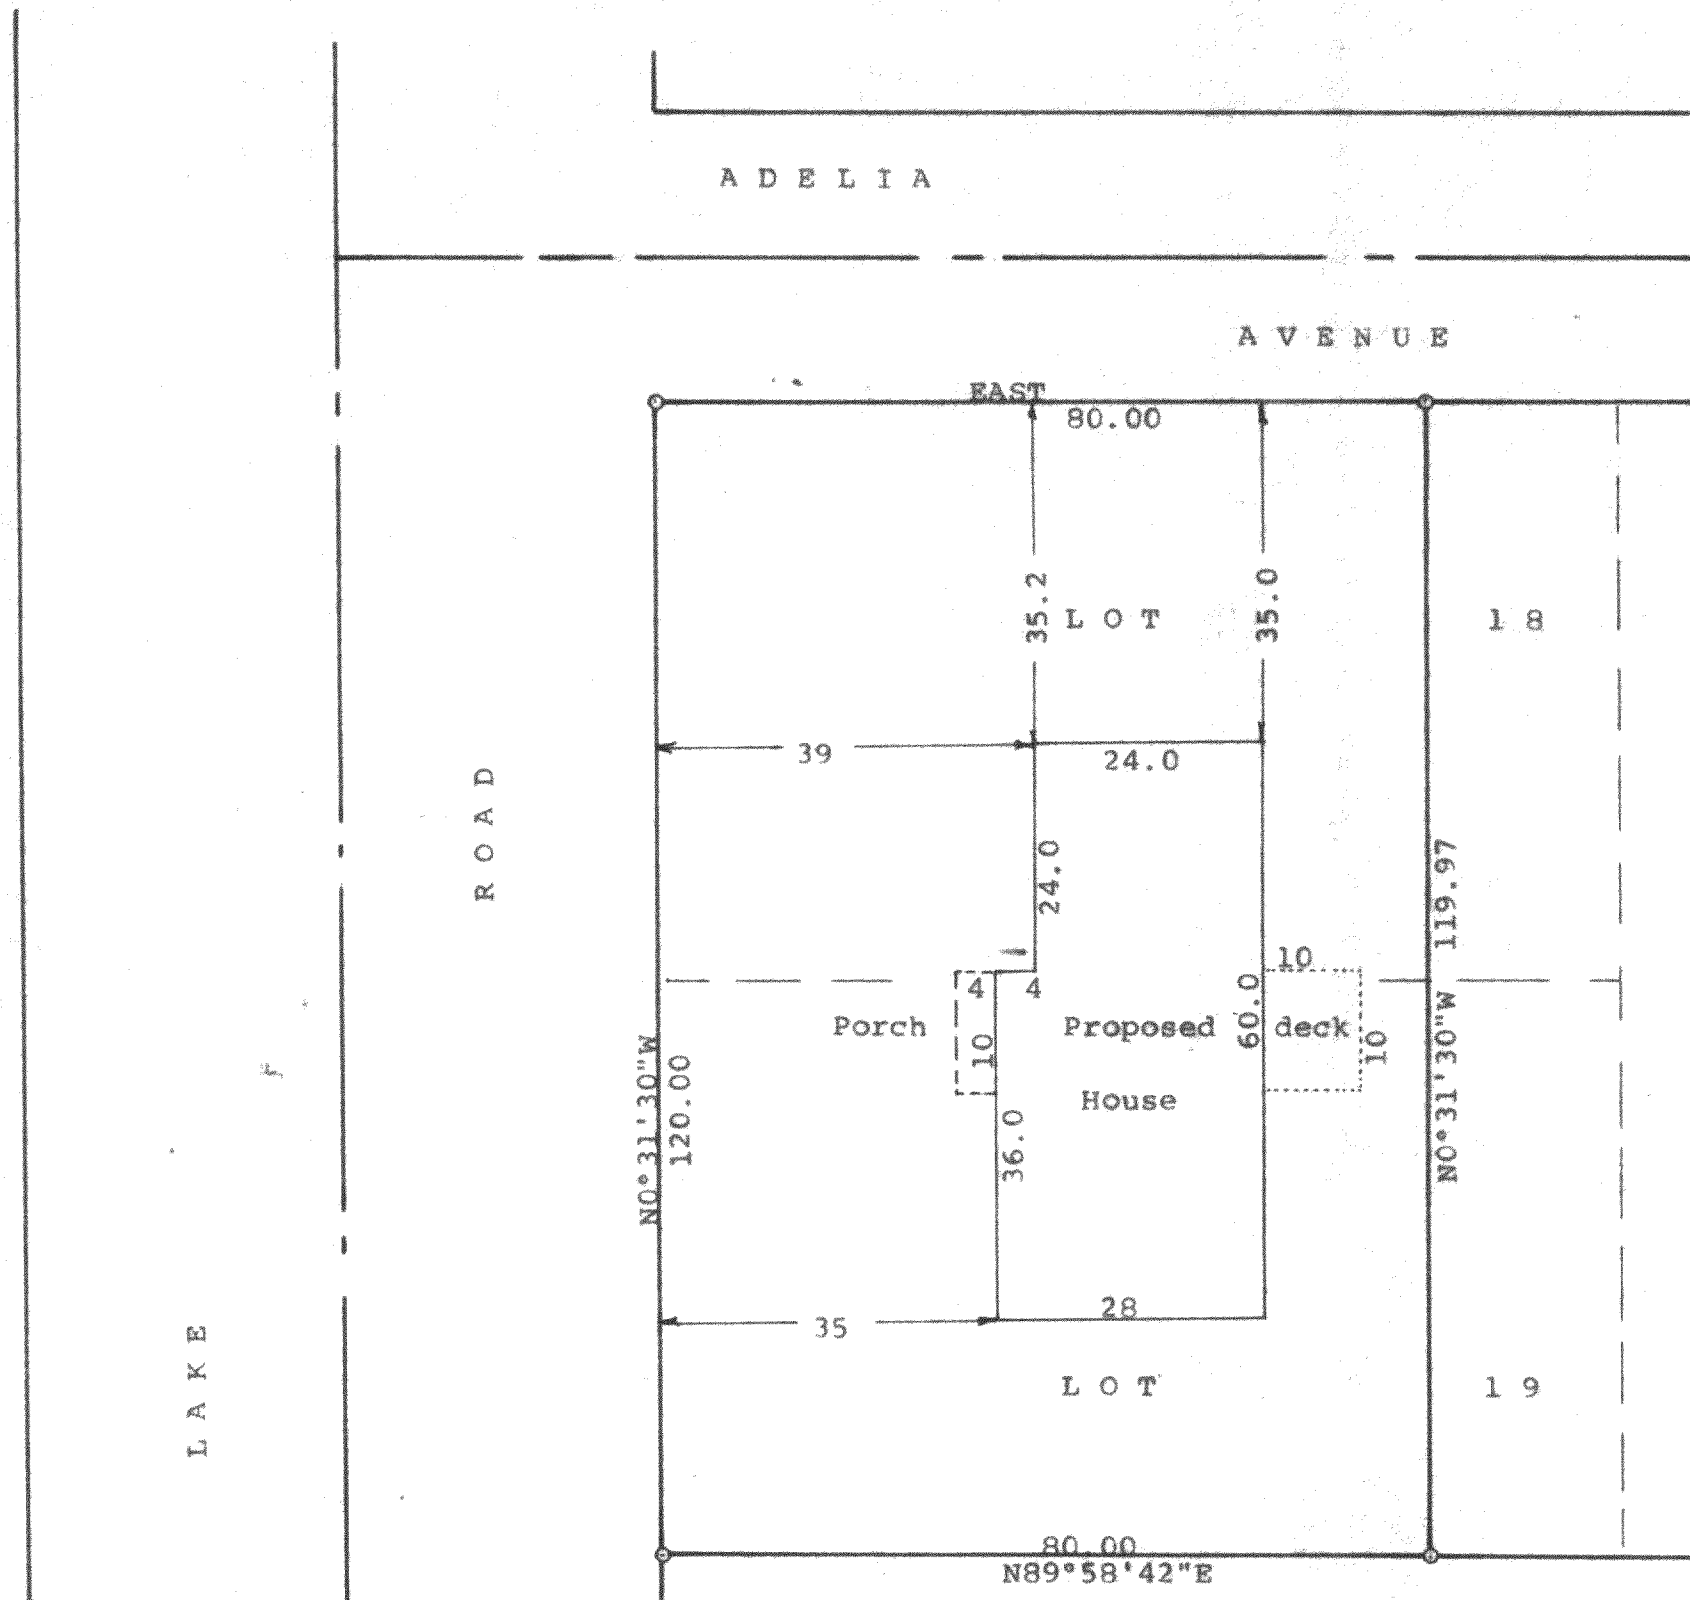


N

Scale - 1" = 20'
Plot Plan ordered by:
Jose Lopez
606 Sugar Creek Road
Delavan, WI 53115

Plot plan on a parcel of land described as follows:
The West 80.00 feet of Lots 18 and 19 of Hoag's Addition,
a subdivision located in the Southeast 1/4 of Section 32,
T 2 N, R 16 E, Walworth County, Wisconsin.
April 9, 1994

George T. Dunham
George T. Dunham, Surveyor

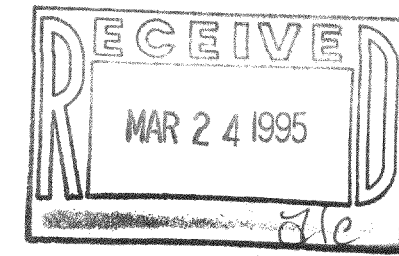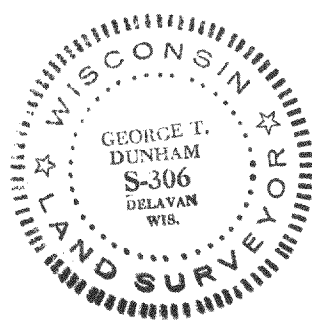

FHO-11

216-2052