

PLAT OF SURVEY

LOT 1 OF CERTIFIED SURVEY MAP NO. 1442, LOCATED IN SECTION 29, TOWN 2 NORTH, RANGE 16 EAST, WALWORTH COUNTY, WISCONSIN.

ORDERED BY: SCHAUDER BUILDERS, INC.
W3480 U.S. HIGHWAY "50"
LAKE GENEVA, WI. 53147

OWNER: JOHN JACHIMOWSKI
SALES NUMBER 66473



NOTE:

WOOD STAKES HAVE BEEN PLACED AT BUILDING CORNERS, BUILDER IS TO VERIFY DIMENSIONS WHICH HAVE BEEN ROUNDED TO THE NEAREST TENTH OF A FOOT TO INSURE PROPER PLAN INTERPERTATION AND CONTACT THIS OFFICE IMMEDIATELY IF ANY DISCREPANCY EXISTS.

LEGAL DESCRIPTION

Lot 1 of Certified Survey Map No. 1442, recorded September 23, 1985 in Volume 6 of Certified Surveys, on page 341 as Document NO. 119949 and located in the SE 1/4 of the NE 1/4 of Section 29, T2N, R16E, Walworth County, Wisconsin.
Together with a right of way for ingress and egress over and across the right of way as shown on Certified Survey Map No. 1442 and also across the following described parcel of land: Beginning at the Northwest corner of Lot 1 of Certified Survey Map No. 1442, thence North 66 feet; thence East 695 feet to a point located 26.00 feet East of the East line of said Section 29, 693.38 feet to the South line of Section 28, Township 2 North, Range 16 East; thence North 88 degrees 37' West 26.00 feet; thence West along the South line of said Section 29, 40.00 feet; thence North 0 degrees 20' West 626.75 feet; thence West to the place of beginning.

Tax Key No. FA 1442 00001

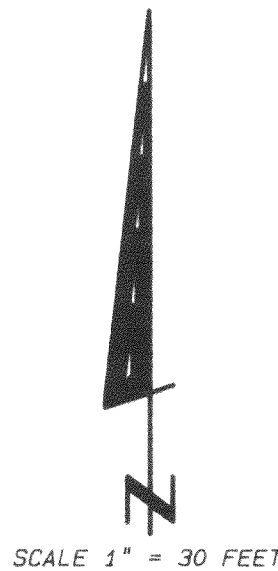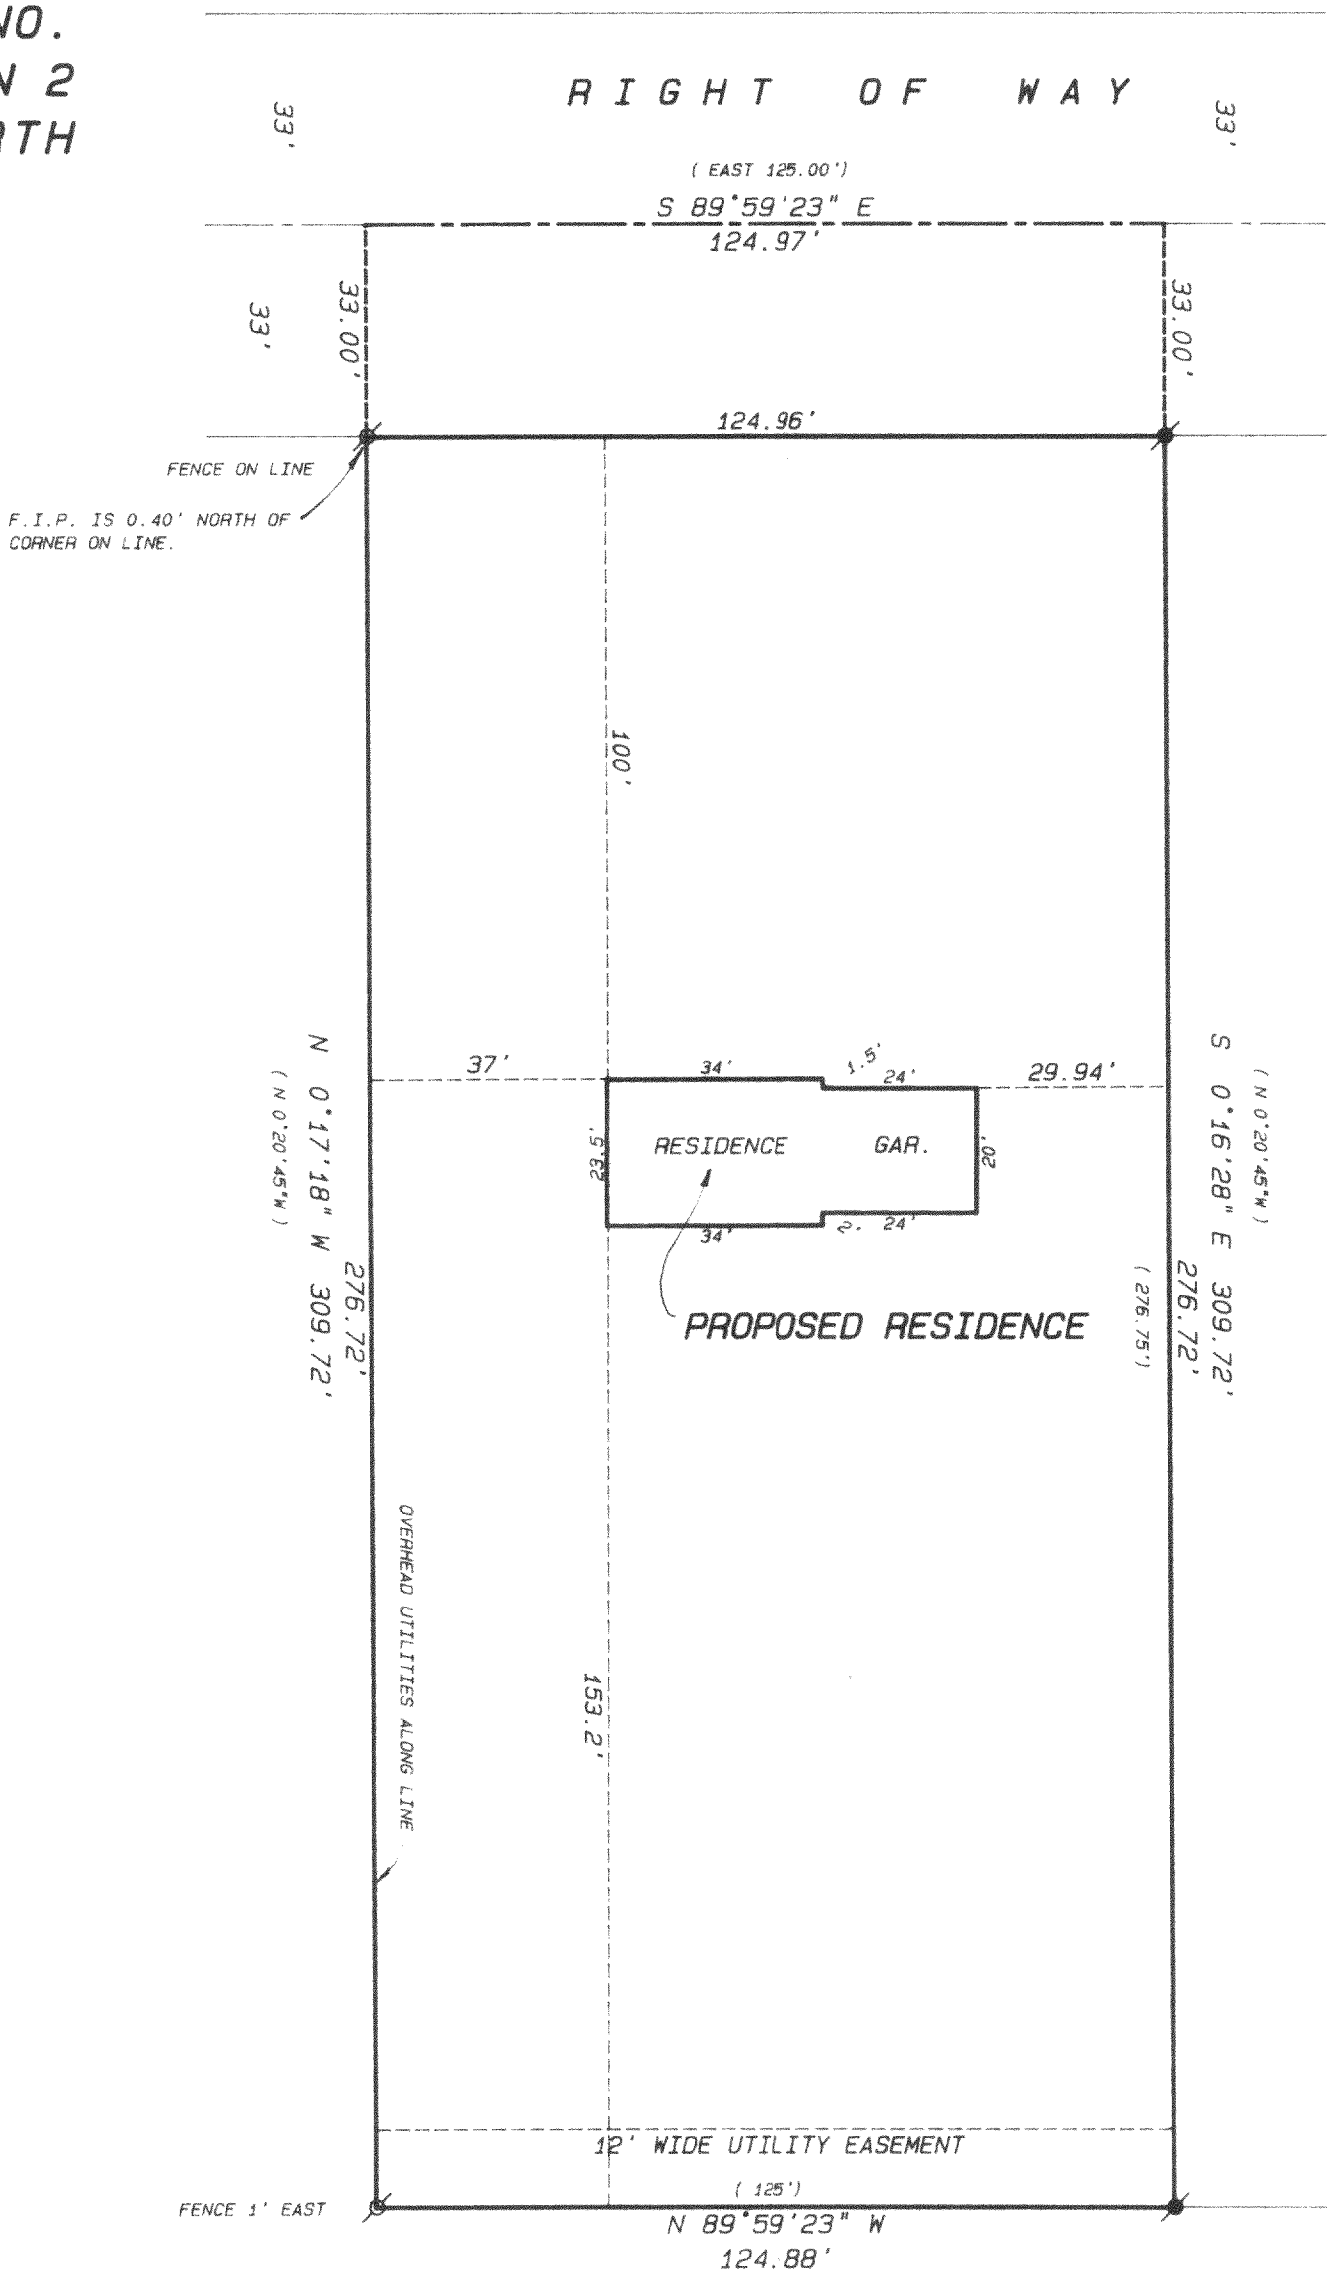


BEARINGS ARE REFERENCED TO C.S.M. NO. 1442


THIS SURVEY RETRACES A PREVIOUS PLAT OF SURVEY PREPARED BY DAVID ABELL, DATED MAY 26, 1994 AS JOB NUMBER 94085, A COPY OF WHICH WAS RECEIVED FROM OWNER.

Legend

- FOUND IRON PIPE
- FOUND IRON ROD
- FOUND BRASS CAPPED MONUMENT
- FOUND CONCRETE MONUMENT
- CHISEL CUT IN CONCRETE
- SET IRON ROD, 24" LONG, WEIGHING 1.5 LBS., LINEAL FT., 3/4" DIA.
- SET IRON ROD, 30" LONG, WEIGHING 4.5 LBS., LINEAL FT., 1-11/16" DIA.
- RECORDED AS DIMENSION
- EXISTING FENCE

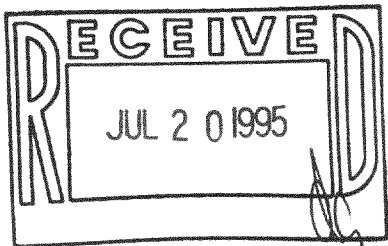

SCALE: 1" = 30 FEET

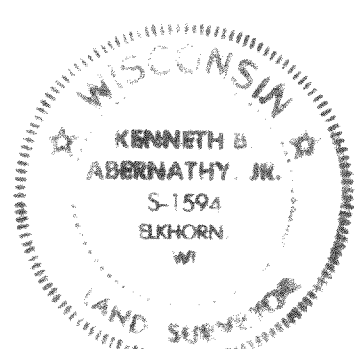

I hereby certify that the above described property has been surveyed by me or under my direction and that the above map is a true representation thereof and shows the size and location of the property, its exterior boundaries, the location of all visible structures and dimensions of all principal buildings thereon, boundary fences, apparent easements, roadways and visible encroachments, if any.
This survey is made for the use of the present owners of the property, and also those who purchase, mortgage, or guarantee the title thereto within one year from date hereof.

KENNETH B. ABERNATHY, JR.
WISCONSIN REGISTERED LAND SURVEYOR,
S-1594

Date: 5-23-95 Job No. 95.515