

PLAT OF SURVEY


Lot 9 of Block I of the recorded Plat of Delavan Lake Assembly Grounds, located in the Southeast 1/4 of Section 21, Town 2 North, Range 16 East, Town of Delavan, County of Walworth, State of Wisconsin. Excepting therefrom a strip of land off of the Northwest side of Lot 9 of Block I as described in Volume 82 of Mtgs. on Page 494, and more particularly described as follows;

Beginning at an Iron Pipe at the Southeasterly Corner of said Lot 9; thence N 67°59'00" W (Assumed Bearing Basis) along the Southwesterly Line of said lot 50.94 feet to an Iron Rod; thence N 26°36'51" E 85.28 feet to an Iron Rod; thence along the arc of a curve to the right 51.46 feet with the cord bearing S 29°27'36" E 48.36 feet, a radius of 42.42 feet, to an Iron Rod; thence S 5°17'38" W 46.77 feet to an Iron Rod; thence along the arc of a curve to the right 10.23 feet with the cord bearing S 13°46'32" W 10.19 feet, a radius of 34.55 feet, to an Iron Rod; thence N 67°59'00" W 8.65 feet to an Iron Pipe and the place of beginning. Said parcel contains 0.08 Acres of land more or less.


Notes

1) The Original Plat of Delavan Lake Assembly Grounds does not show any dimensions or curve data for the right-of-way lines, the right-of-way arc shown on Lot 9 and the bearing basis for this plat was scaled from the Original Plat.

2) This survey retraces a portion of a previous Plat of Survey by Robert M. Baerenwald, Wisconsin Registered Land Surveyor, S-1508, Dated May 27, 1992 as Job Number 0641.

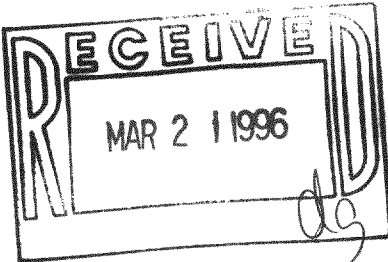


Owner: Jean H. Burns

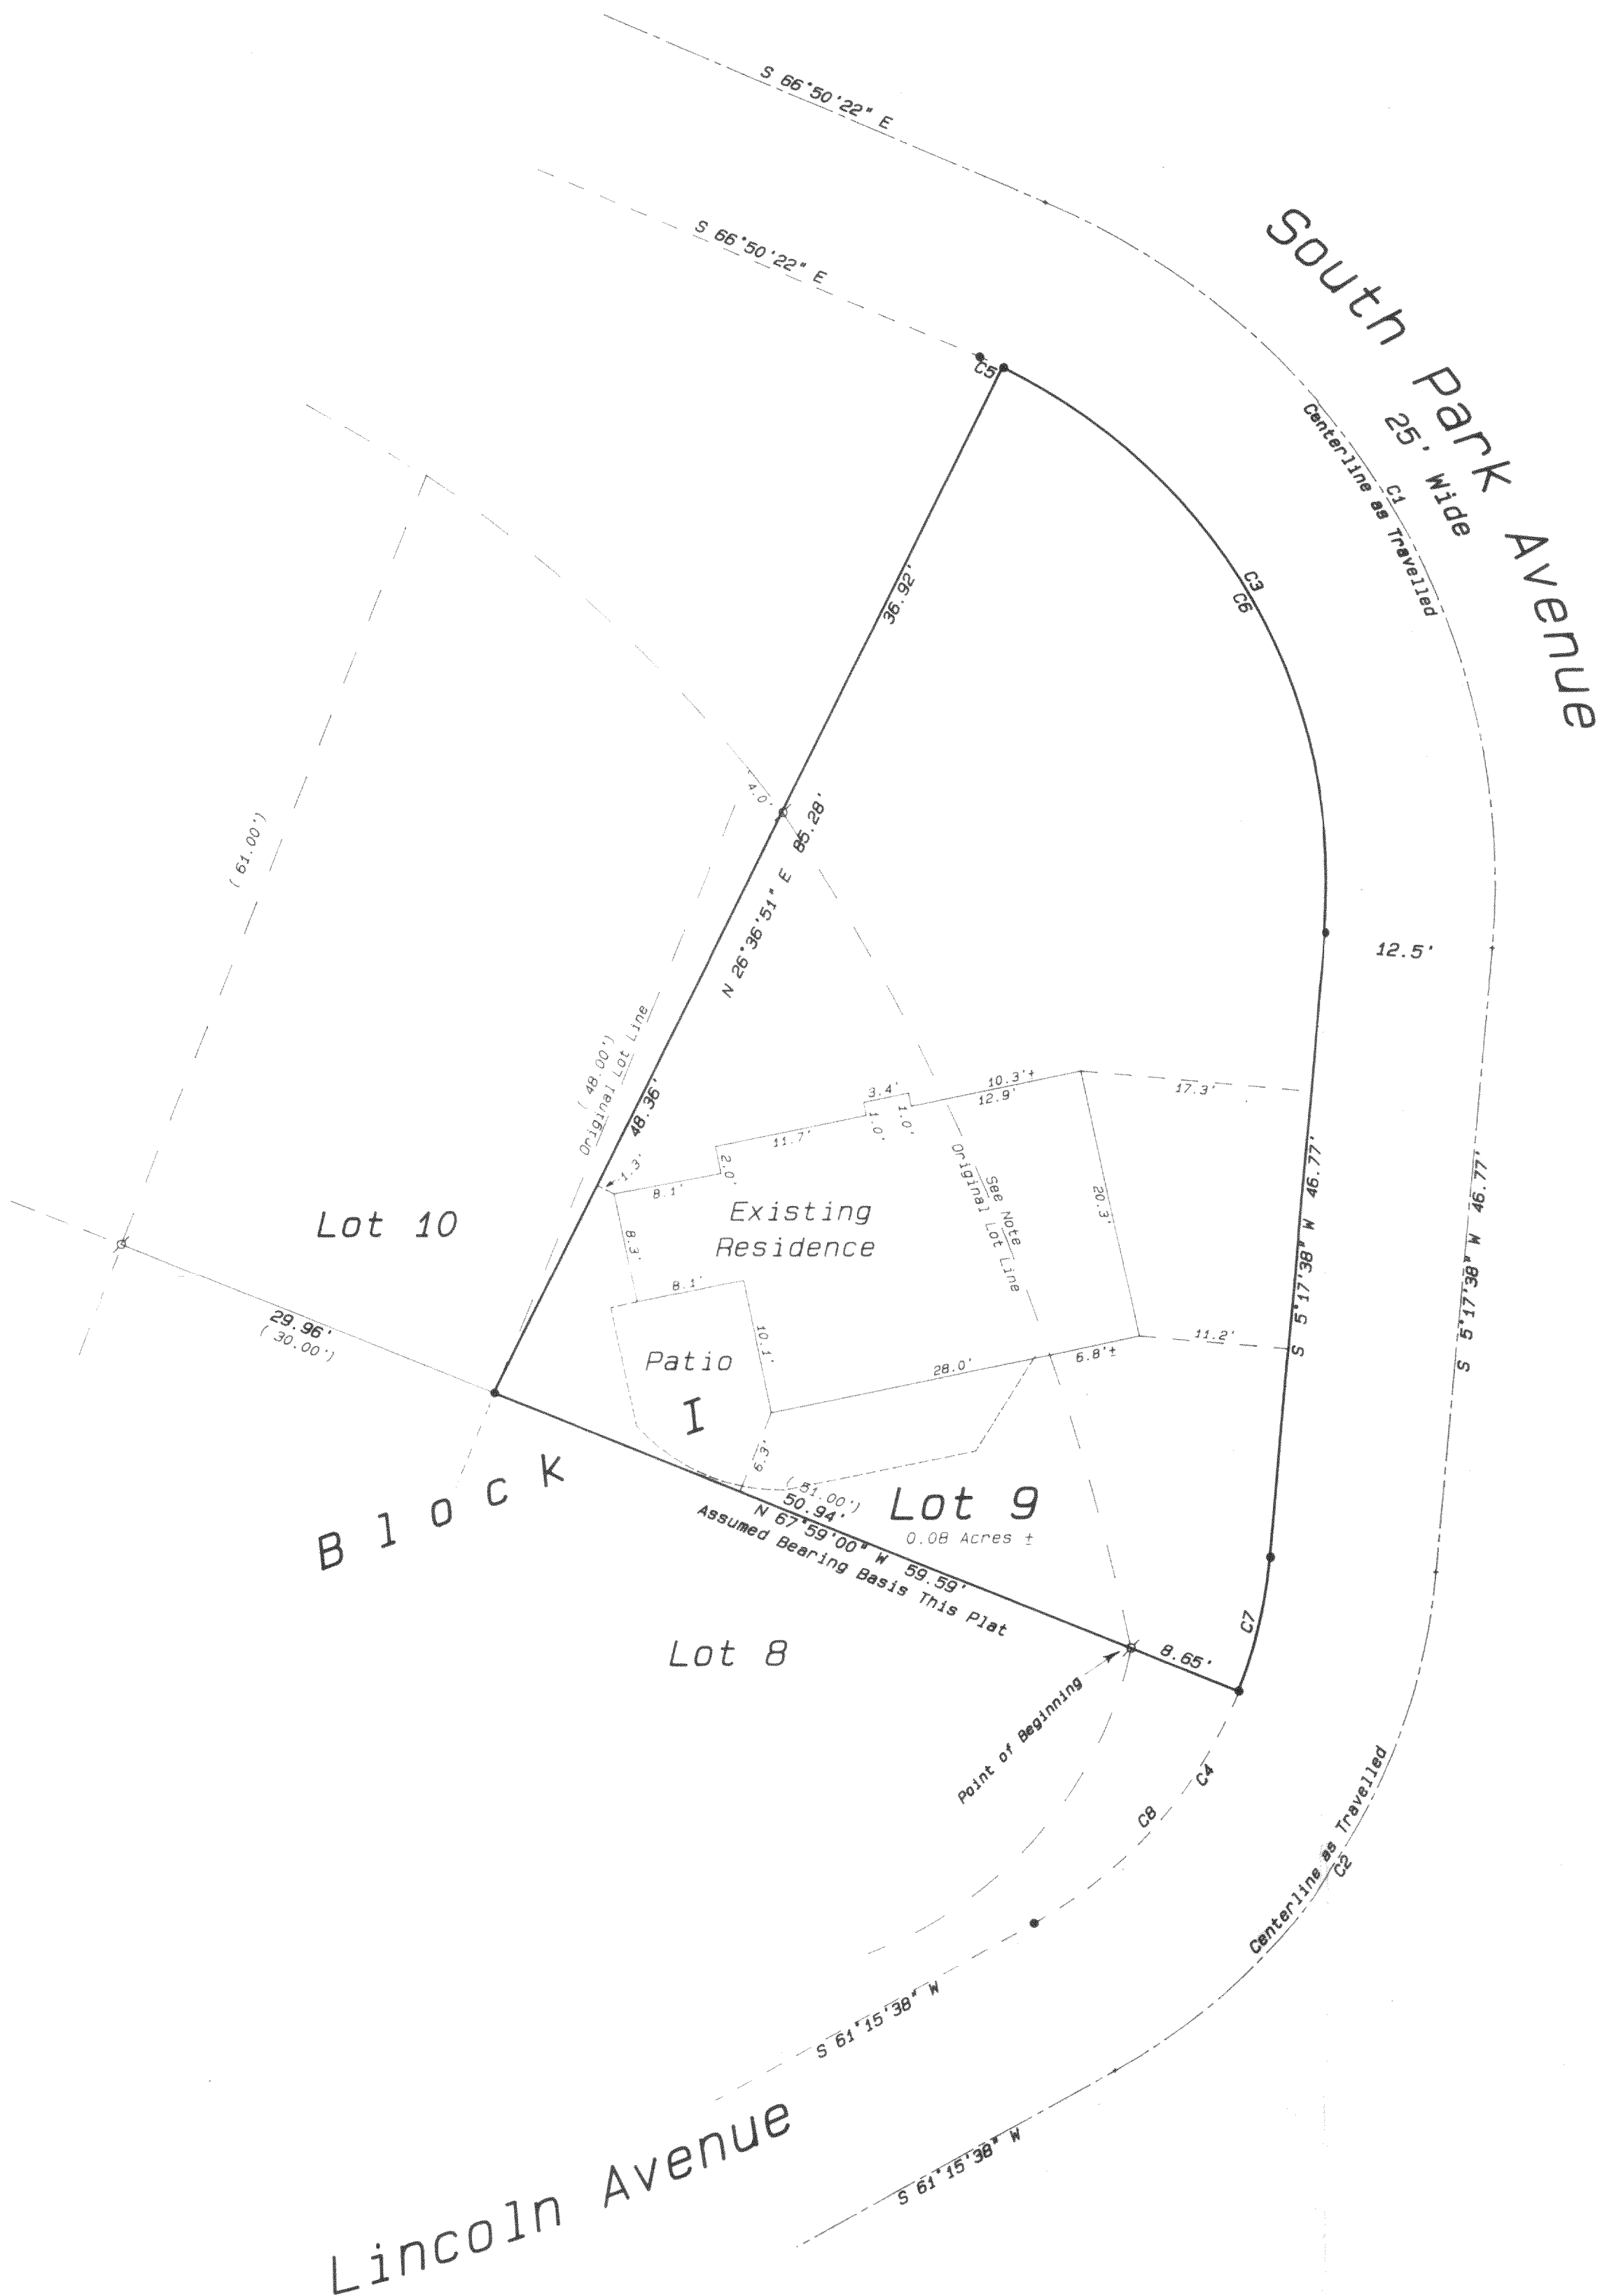

CURVE	ARC	DELTA	RADIUS	DEGREE OF CURVE	CHORD LENGTH	CHORD BEARING	TAN LENGTH
C1	69.14	72°08'00"	54.92	104°19'28"	64.67	S 30°46'22" E	40.00
C2	45.96	55°58'00"	47.05	121°46'25"	44.15	S 33°16'38" W	25.00
C3	53.41	72°08'00"	42.42	135°03'56"	49.95	S 30°46'22" E	30.90
C4	33.75	55°58'00"	34.55	165°49'45"	32.42	S 33°16'38" W	18.36
C5	1.94	2°37'33"	42.42	135°03'56"	1.94	S 65°31'36" E	.97
C6	51.46	69°30'28"	42.42	135°03'56"	48.36	S 29°27'36" E	29.43
C7	10.23	16°57'48"	34.55	165°49'45"	10.19	S 13°46'32" W	5.15
C8	23.52	39°00'12"	34.55	165°49'45"	23.07	S 41°45'32" W	12.24

Legend

- FOUND IRON PIPE
- FOUND IRON ROD
- FOUND BRASS CAPPED MONUMENT
- FOUND CONCRETE MONUMENT
- CHISEL CUT IN CONCRETE
- SET IRON ROD, 24" LONG, WEIGHING 1.5 LBS. LINEAL FT., 1/4" DIA.
- SET IRON ROD, 30" LONG, WEIGHING 4.5 LBS. LINEAL FT., 1/2" DIA.
- RECORDED AS DIMENSION
- EXISTING FENCE

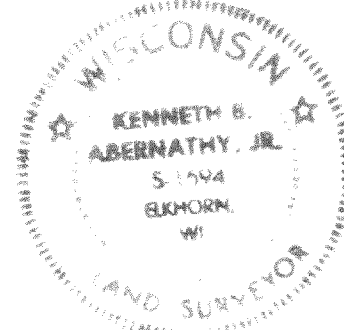

SCALE: 1"= 10 FEET

I hereby certify that the above described property has been surveyed by me or under my direction and that the above map is a true representation thereof and shows the size and location of the property, its exterior boundaries, the location of all visible structures and dimensions of all principal buildings thereon, boundary lines, apparent easements, roadways and visible encroachments, if any. This survey is made for the use of the present owners of the property, and also those who purchase, mortgage, or guarantee the title thereto within one year from date hereof.

Kenneth B. Abernathy, Jr.
KENNETH B. ABERNATHY, JR.
WISCONSIN REGISTERED LAND SURVEYOR,
S-1594

Date: August 6, 1993 Job No. 1993-4159

PLAT OF SURVEY


Lot 9 of Block I of the recorded Plat of Delavan Lake Assembly Grounds, located in the Southeast 1/4 of Section 21, Town 2 North, Range 16 East, Town of Delavan, County of Walworth, State of Wisconsin. Excepting therefrom a strip of land off of the Northwest side of Lot 9 of Block I as described in Volume 82 of Mtgs. on Page 494, and more particularly described as follows:

Beginning at an Iron Pipe at the Southeasterly Corner of said Lot 9; thence N 67°59'00" W (Assumed Bearing Basis) along the Southwesterly Line of said lot 50.94 feet to an Iron Rod; thence N 26°36'51" E 85.28 feet to an Iron Rod; thence along the arc of a curve to the right 51.46 feet with the cord bearing S 29°27'36" E 48.36 feet, a radius of 42.42 feet, to an Iron Rod; thence S 5°17'38" W 46.77 feet to an Iron Rod; thence along the arc of a curve to the right 10.23 feet with the cord bearing S 13°46'32" W 10.19 feet, a radius of 34.55 feet, to an Iron Rod; thence N 67°59'00" W 8.65 feet to an Iron Pipe and the place of beginning. Said parcel contains 0.08 Acres of land more or less.


Notes

1) The Original Plat of Delavan Lake Assembly Grounds does not show any dimensions or curve data for the right-of-way lines, the right-of-way arc shown on Lot 9 and the bearing basis for this plat was scaled from the Original Plat.

2) This survey retraces a portion of a previous Plat of Survey by Robert M. Baerenwald, Wisconsin Registered Land Surveyor, S-1508, Dated May 27, 1992 as Job Number 0641.

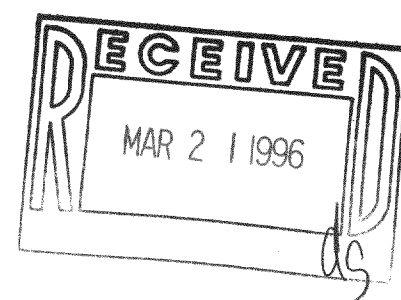


Owner: Jean H. Burns

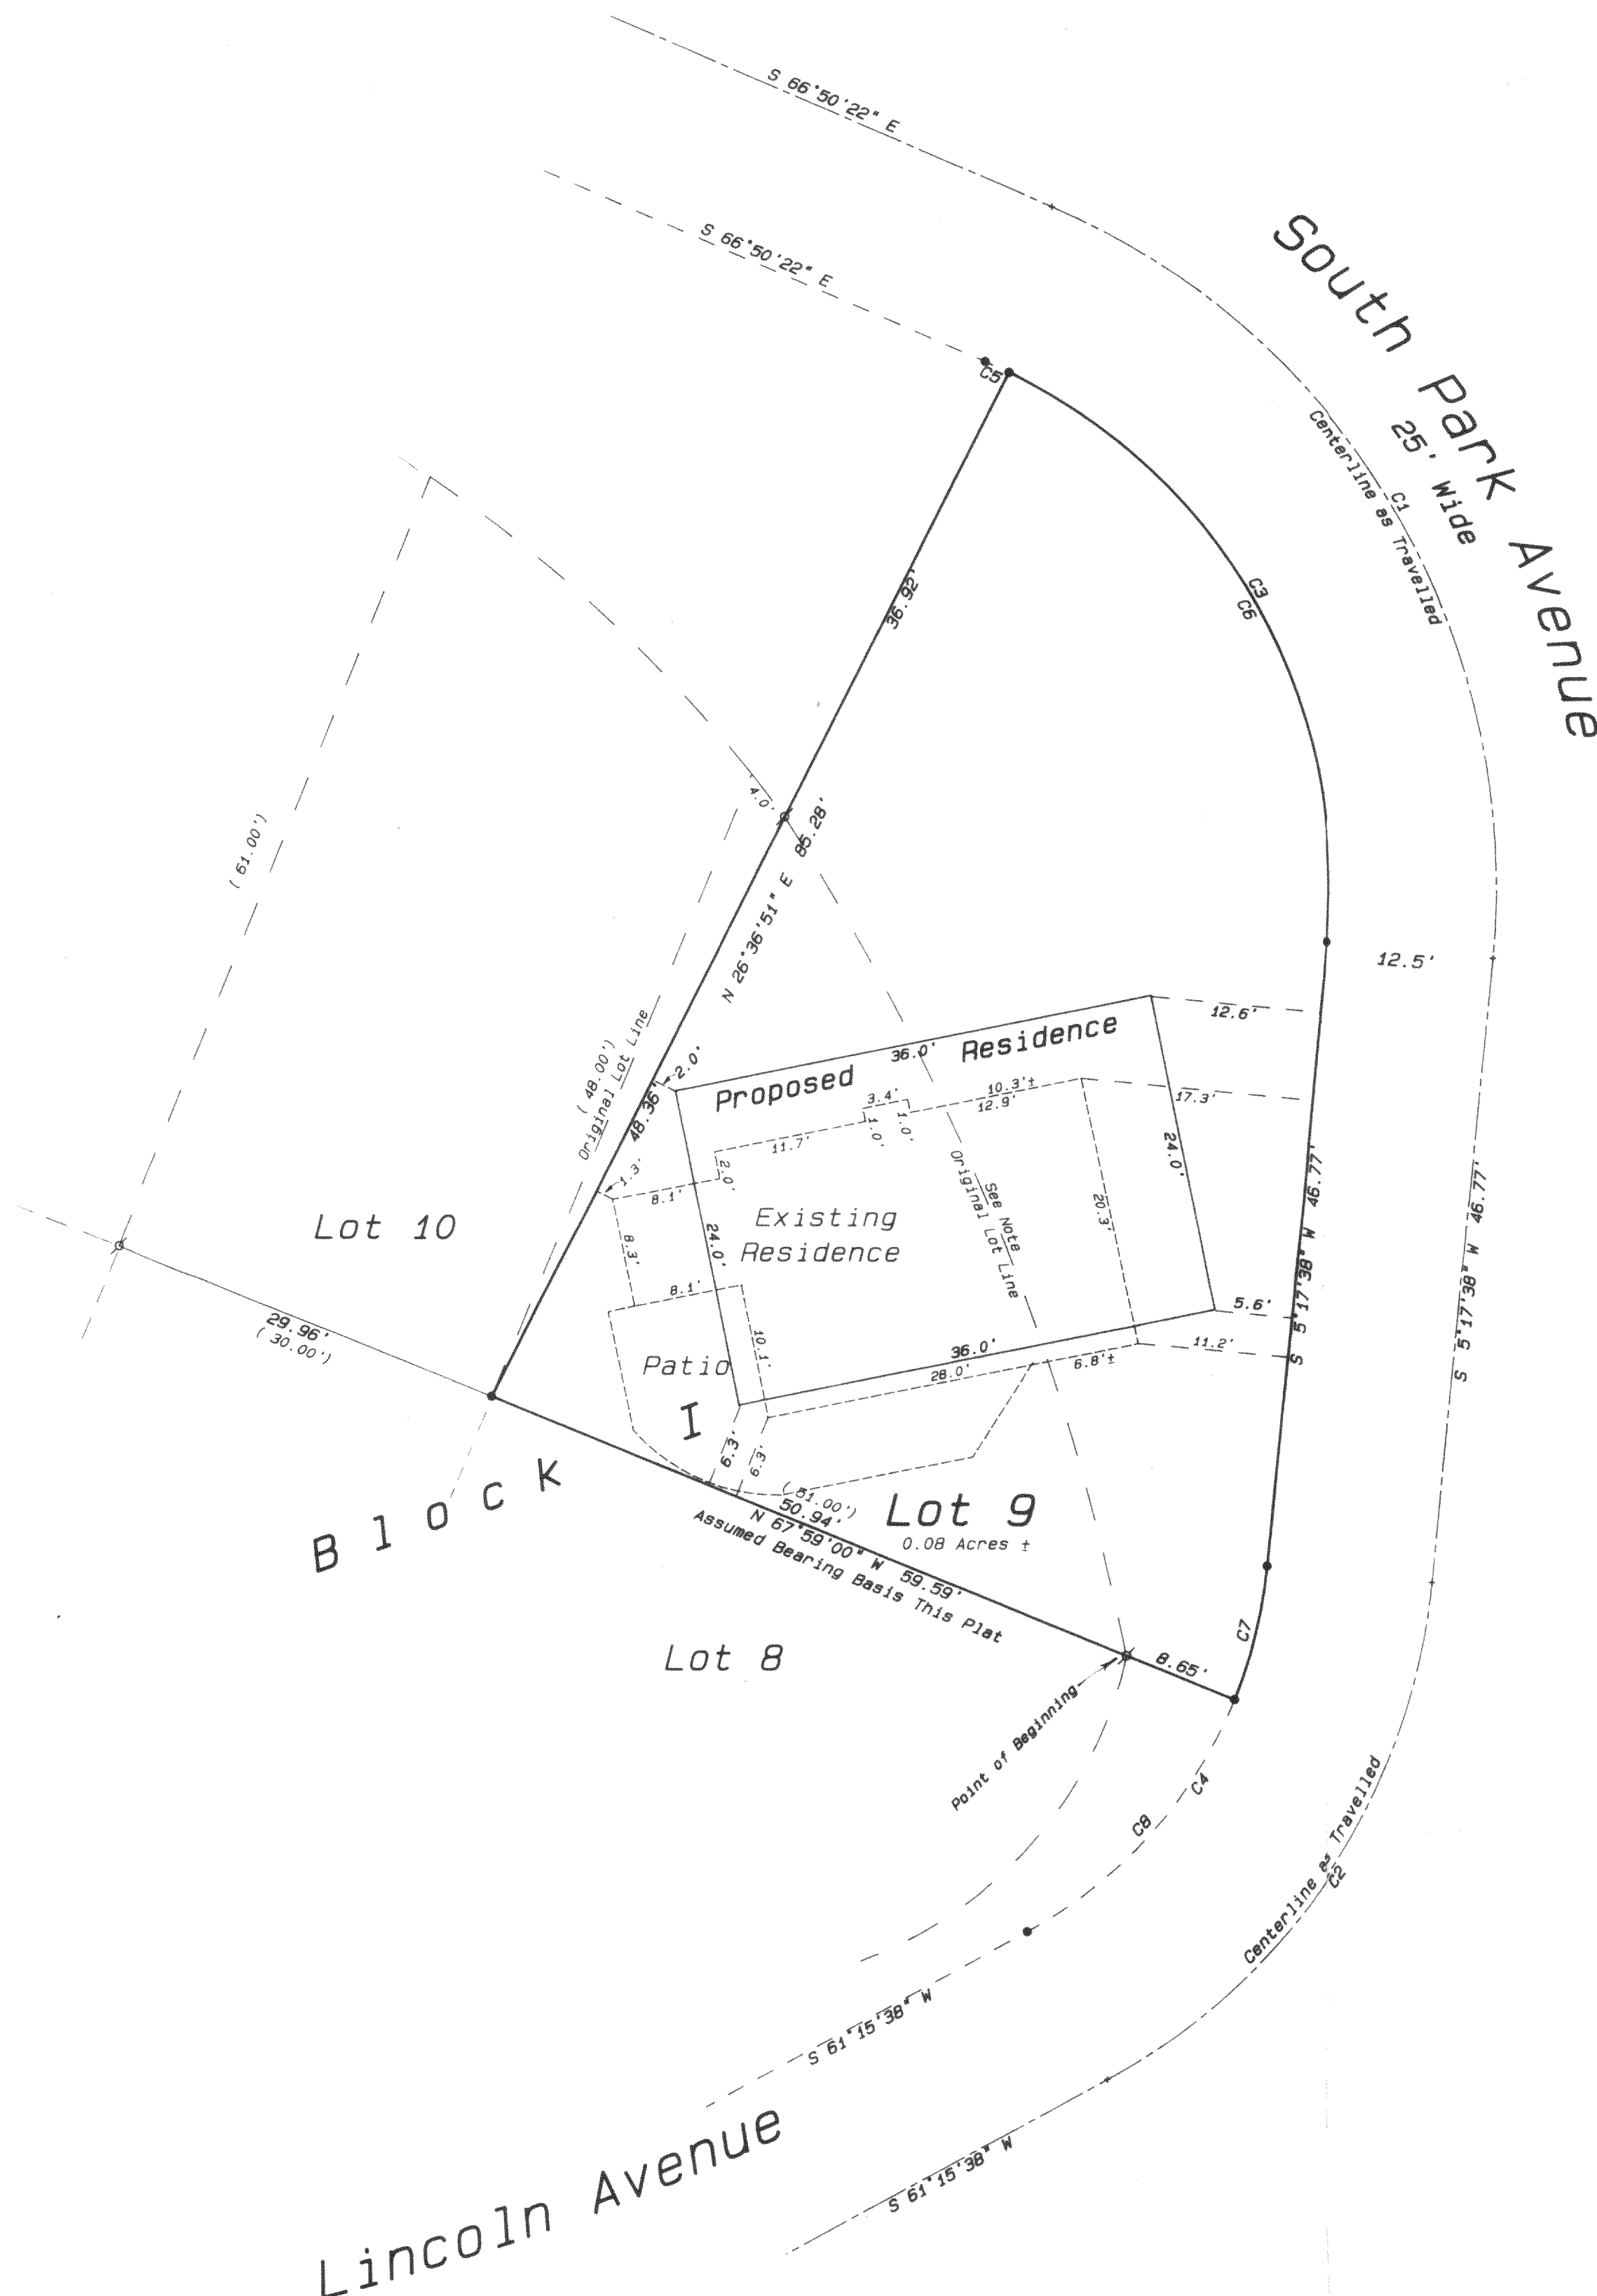

CURVE	ARC	DELTA	RADIUS	DEGREE OF CURVE	CHORD LENGTH	CHORD BEARING	TAN LENGTH
C1	69.14	72°08'00"	54.92	104°19'28"	64.67	S 30°46'22" E	40.00
C2	45.96	55°58'00"	47.05	121°46'25"	44.15	S 33°16'38" E	25.00
C3	53.41	72°08'00"	42.42	135°03'56"	49.95	S 30°46'22" E	30.90
C4	33.75	55°58'00"	34.55	165°49'45"	32.42	S 33°16'38" E	18.36
C5	1.94	2°57'33"	42.42	135°03'56"	1.94	S 68°31'36" E	.97
C6	51.46	69°30'28"	42.42	135°03'56"	48.36	S 29°27'36" E	29.43
C7	10.23	16°57'48"	34.55	165°49'45"	10.19	S 13°46'32" E	5.15
C8	23.52	39°00'12"	34.55	165°49'45"	23.07	S 41°45'32" E	12.24

Legend

- FOUND IRON PIPE
- FOUND IRON ROD
- FOUND BRASS CAPPED MONUMENT
- FOUND CONCRETE MONUMENT
- CHISEL CUT IN CONCRETE
- SET IRON ROD, 24" LONG, WEIGHING 1.5 LBS./LINEAL FT., 3/8" DIA.
- SET IRON ROD, 30" LONG, WEIGHING 4.5 LBS./LINEAL FT., 1-11/16" DIA.
- RECORDED AS DIMENSION
- EXISTING FENCE

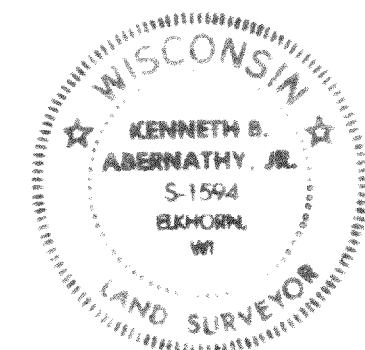

SCALE: 1"= 10 FEET

I hereby certify that the above described property has been surveyed by me or under my direction and that the above map is a true representation thereof and shows the size and location of the property, its exterior boundaries, the location of all visible structures and dimensions of all principal buildings thereon, boundary fences, apparent easements, roadways and visible encroachments, if any. This survey is made for the use of the present owners of the property, and also those who purchase, mortgage, or guarantee the title thereto, within one year from date hereof.

Kenneth B. Abernathy, Jr.

KENNETH B. ABERNATHY, JR.
WISCONSIN REGISTERED LAND SURVEYOR,
S-1594

Date: August 10, 1993 Job No. 1993-4158P