


DUNHAM SURVEYING, S. C.
SURVEYING & SUBDIVIDING
DELAVAN, WISCONSIN 53115


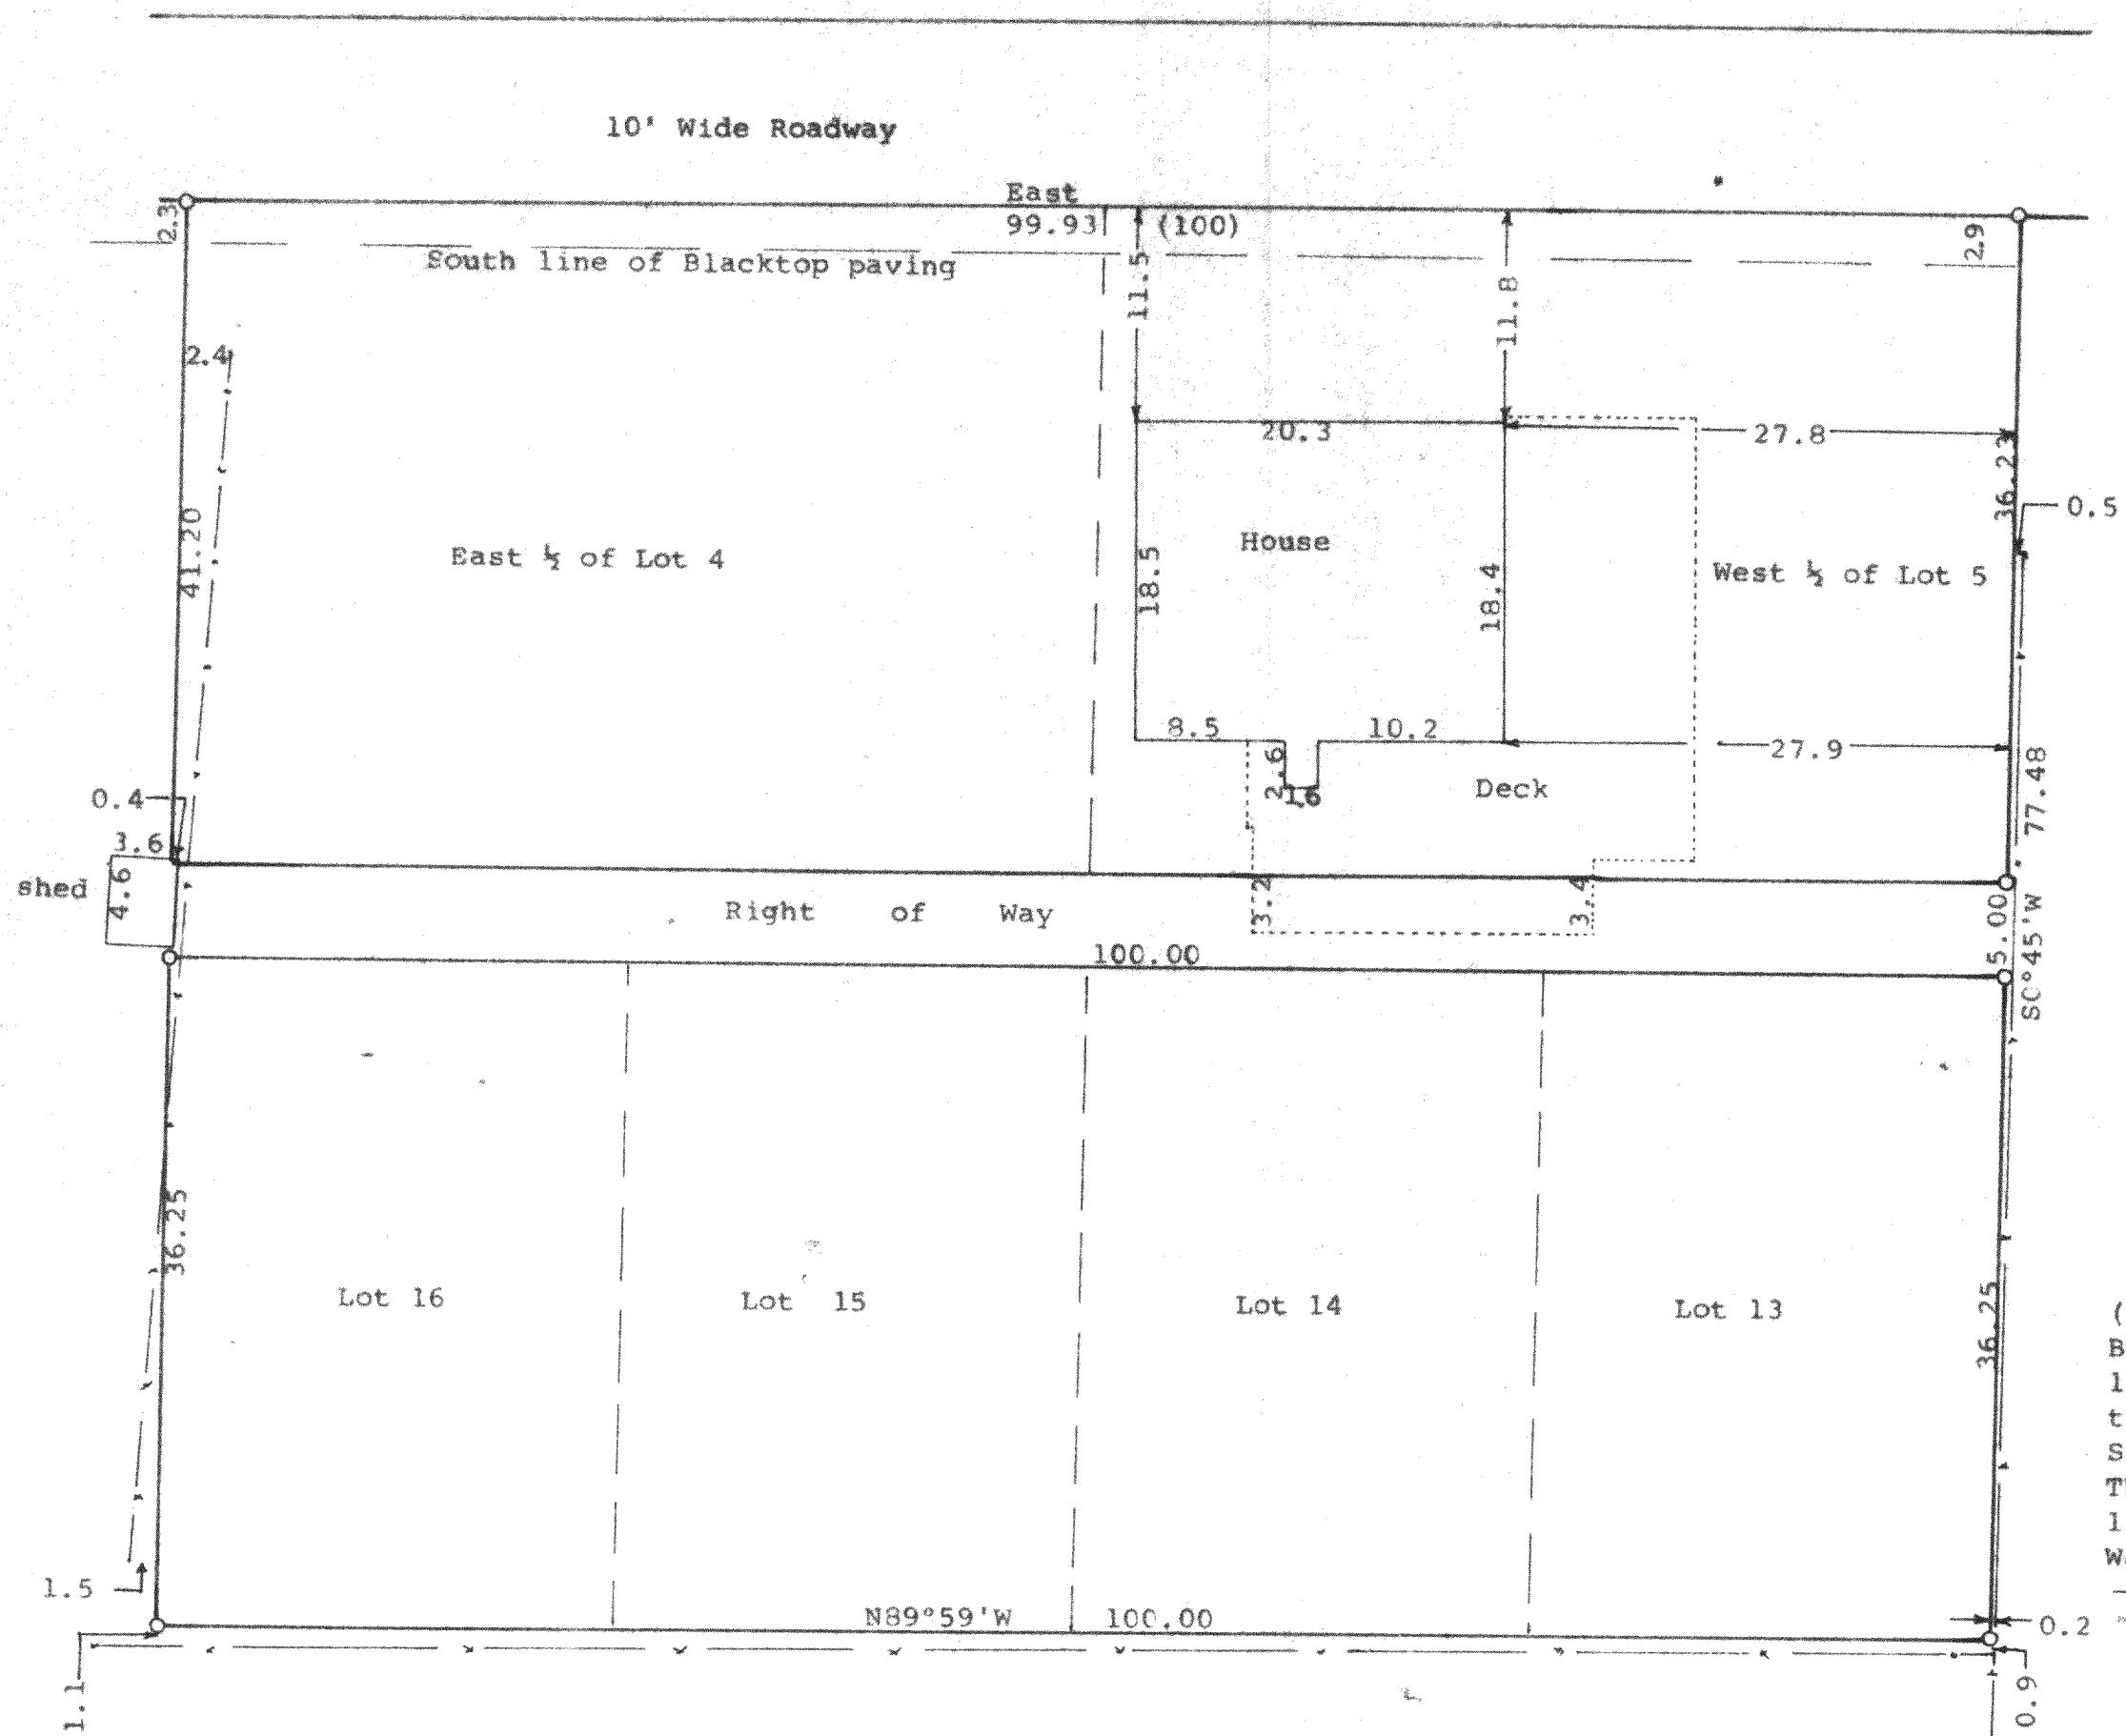


Scale - 1" = 10'
o = 3/4" Iron Rod Found
(0.00) = recorded distance
Bearings referenced to the north
line of Bratley's Subdivision with
the assumed bearing of East
Survey ordered by:
The Rauland Agency
118 Kenosha Street
Walworth, WI 53184
--- = Fence Line

STATE OF WISCONSIN) SS
COUNTY OF WALWORTH)

I, George T. Dunham, Surveyor, certify that I have surveyed the property described as follows:
Lots 13, 14, 15, and 16 of Duncansons Lake Shore Addition and the East 1/2 of Lot 4 and the West 1/2 of Lot 5 of Bratley's Subdivision all located in Fractional Section 28, T 2 N, R 16 E, Walworth County, Wisconsin, and that the plat shown hereon is a correct representation thereof and shows the size and location of the property, its exterior boundaries, the location of all visible structures and dimensions of all principal buildings thereon, boundary fences, apparent easements, roadways and visible encroachments, if any, and that I have surveyed the property hereon described, according to the official records, to the best of my knowledge and belief.
May 30, 1995

George T. Dunham
George T. Dunham, Surveyor

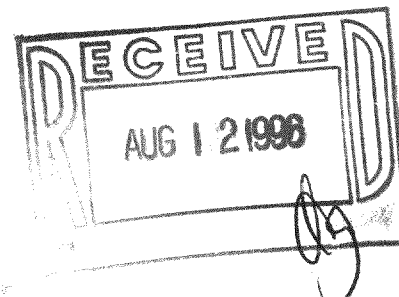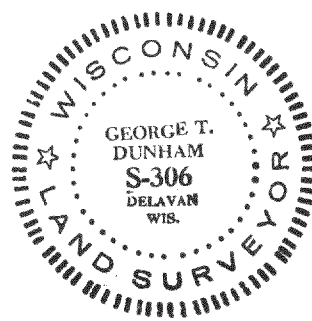

FDW-5
FBR-4

216-2295