


**SURVEYING & SUBDIVIDING
DEHAVAN, WISCONSIN**

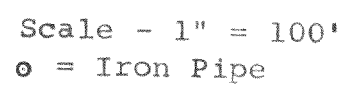


George T. Dunham, Surveyor

D-29-3E
D-29-3
29-3A
3B
3C + 3D

GEORGE T. DUNHAM
SURVEYING & SUBDIVIDING
DELAVER, WISCONSIN

00 86E
966
155
0881
541
966

Northeast Corner of the Southeast 1/4 of
the Northeast 1/4 of Section 29-2-16

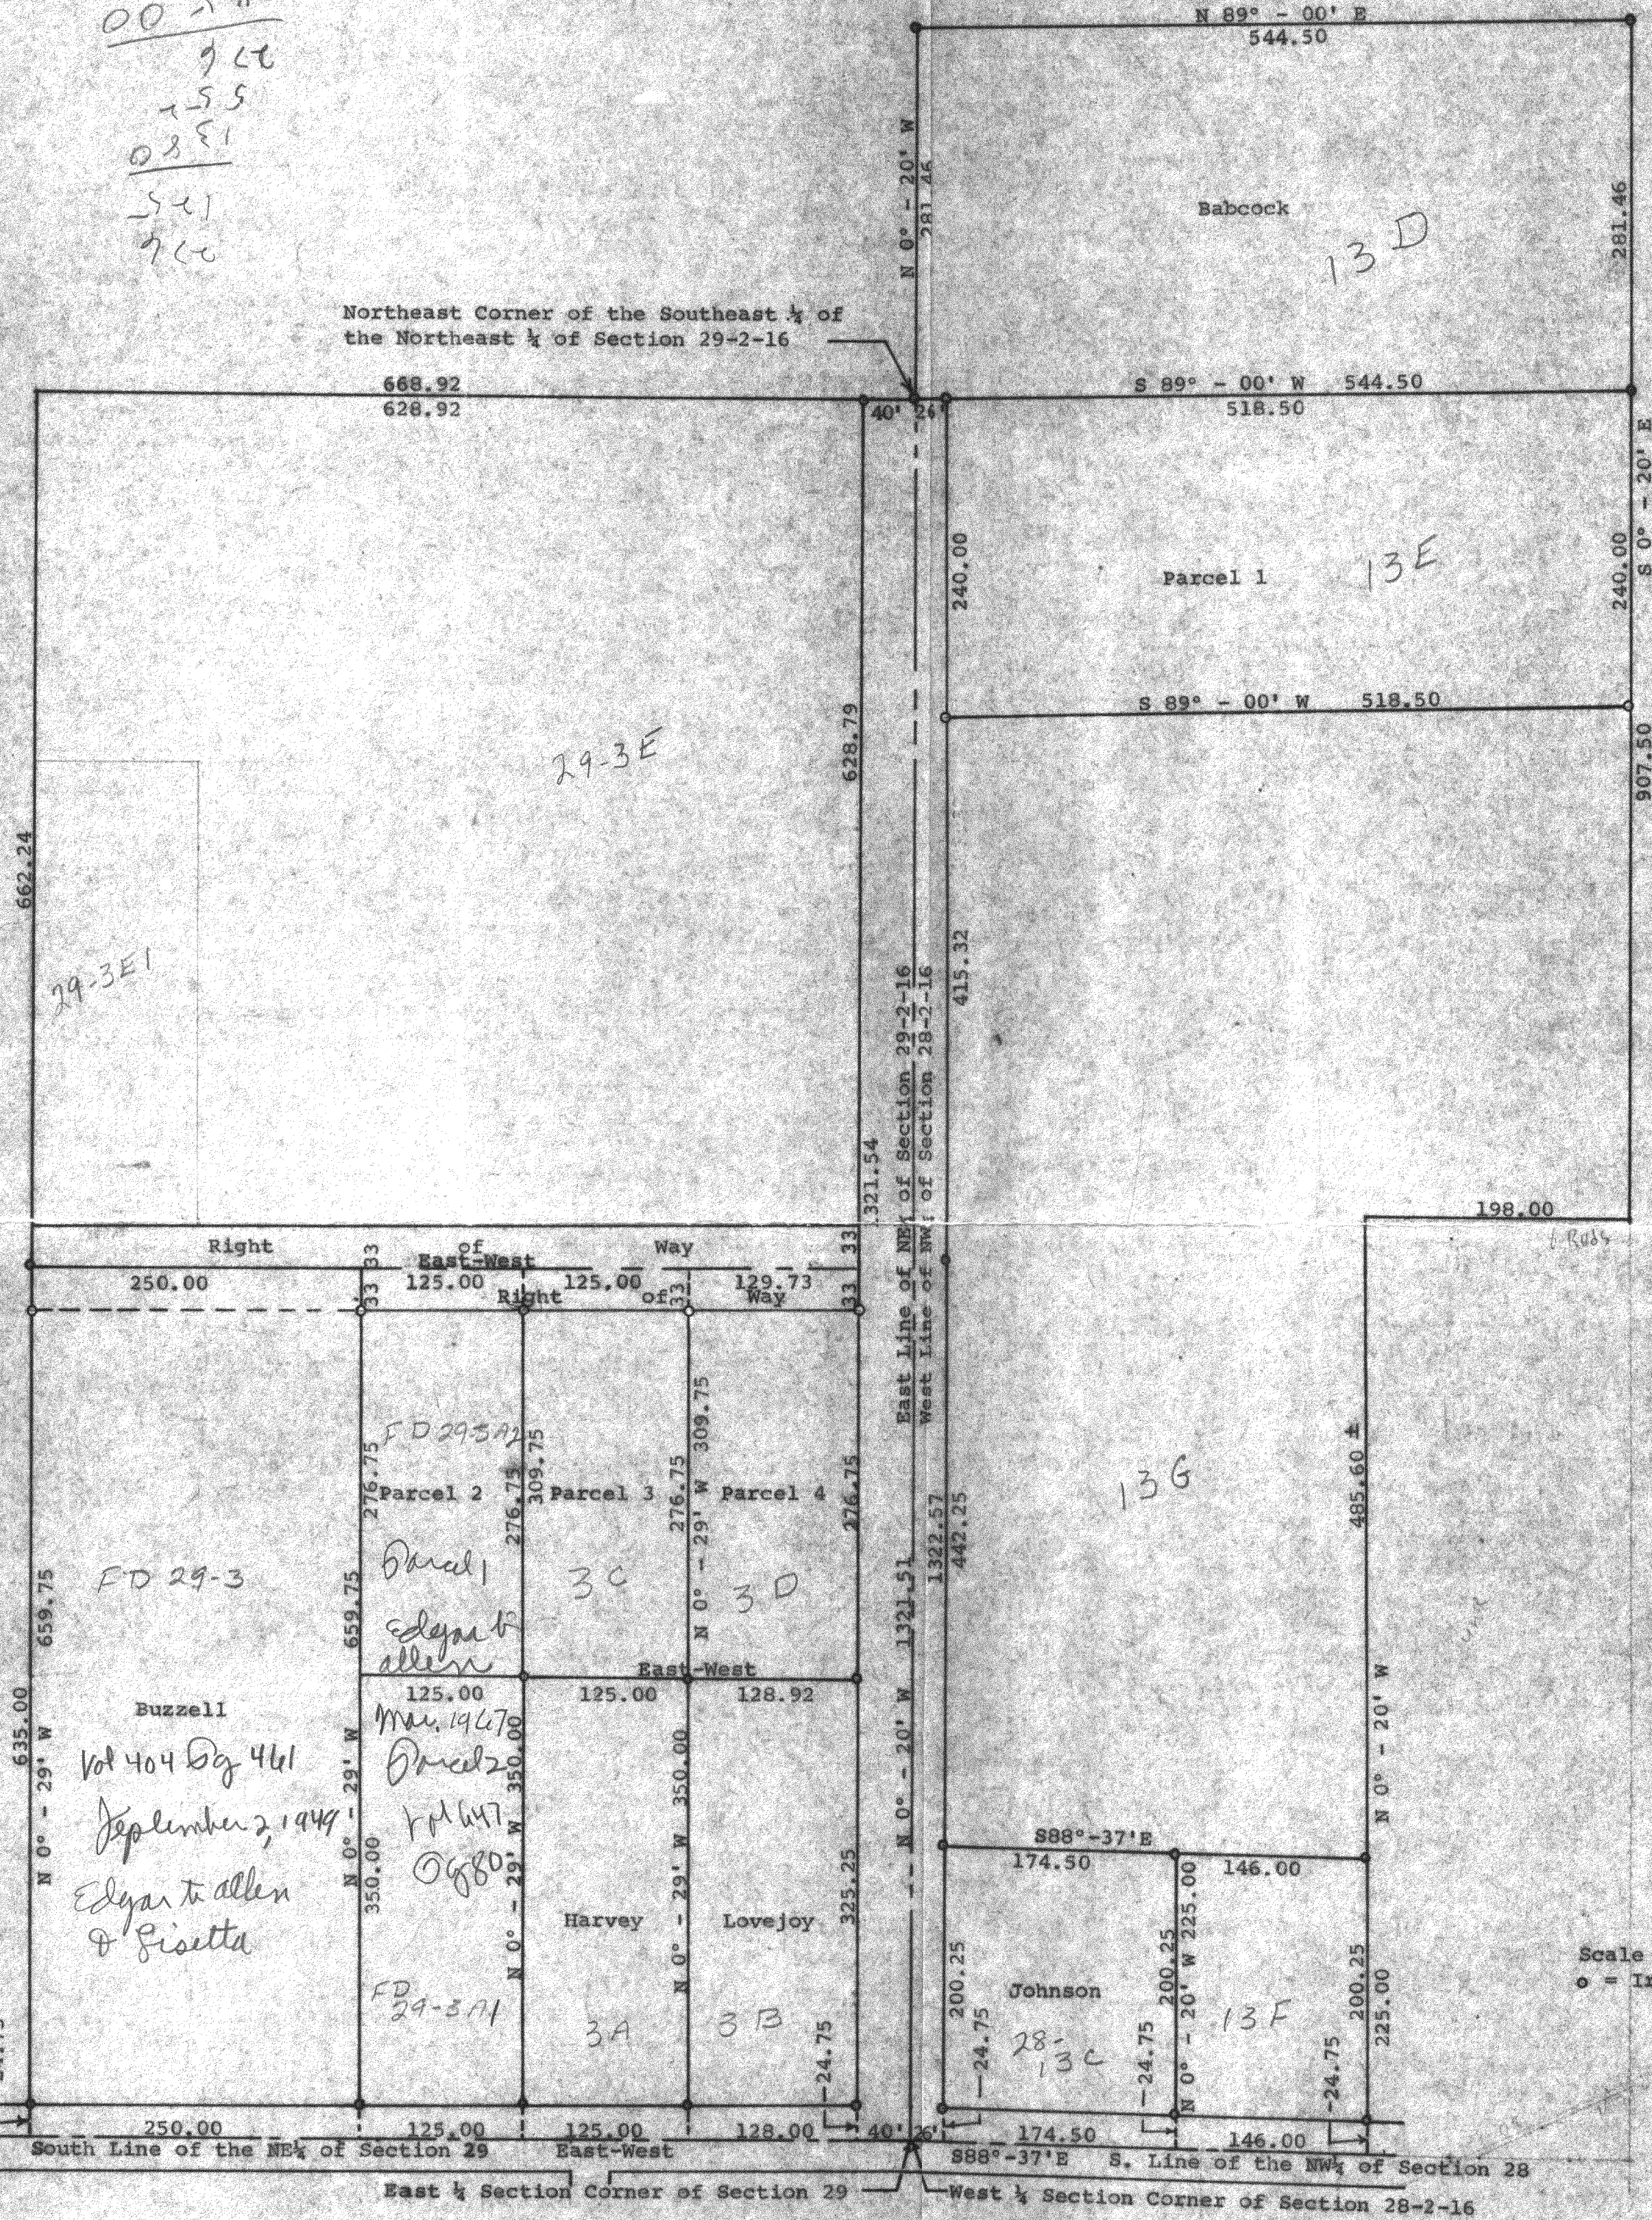

Plat of survey of parcels of land located in the NW 1/4
of Section 28 and in the NE 1/4 of Section 29, T 2 N,
R 16 E, Walworth County, Wisconsin
July, 1966
Revised Nov. 1966 George T. Dunham
George T. Dunham, Surveyor