


GEORGE T. DUNHAM
SURVEYING & SUBDIVISION
DELAVAN, WISCONSIN




POINT DESCRIBED AS BEING LOCATED 63.5 FEET EAST OF
THE NE CORNER OF THE W 1/2 OF THE SE 1/4 OF THE SW 1/4
OF SECTION 29, T.2N, R.16E

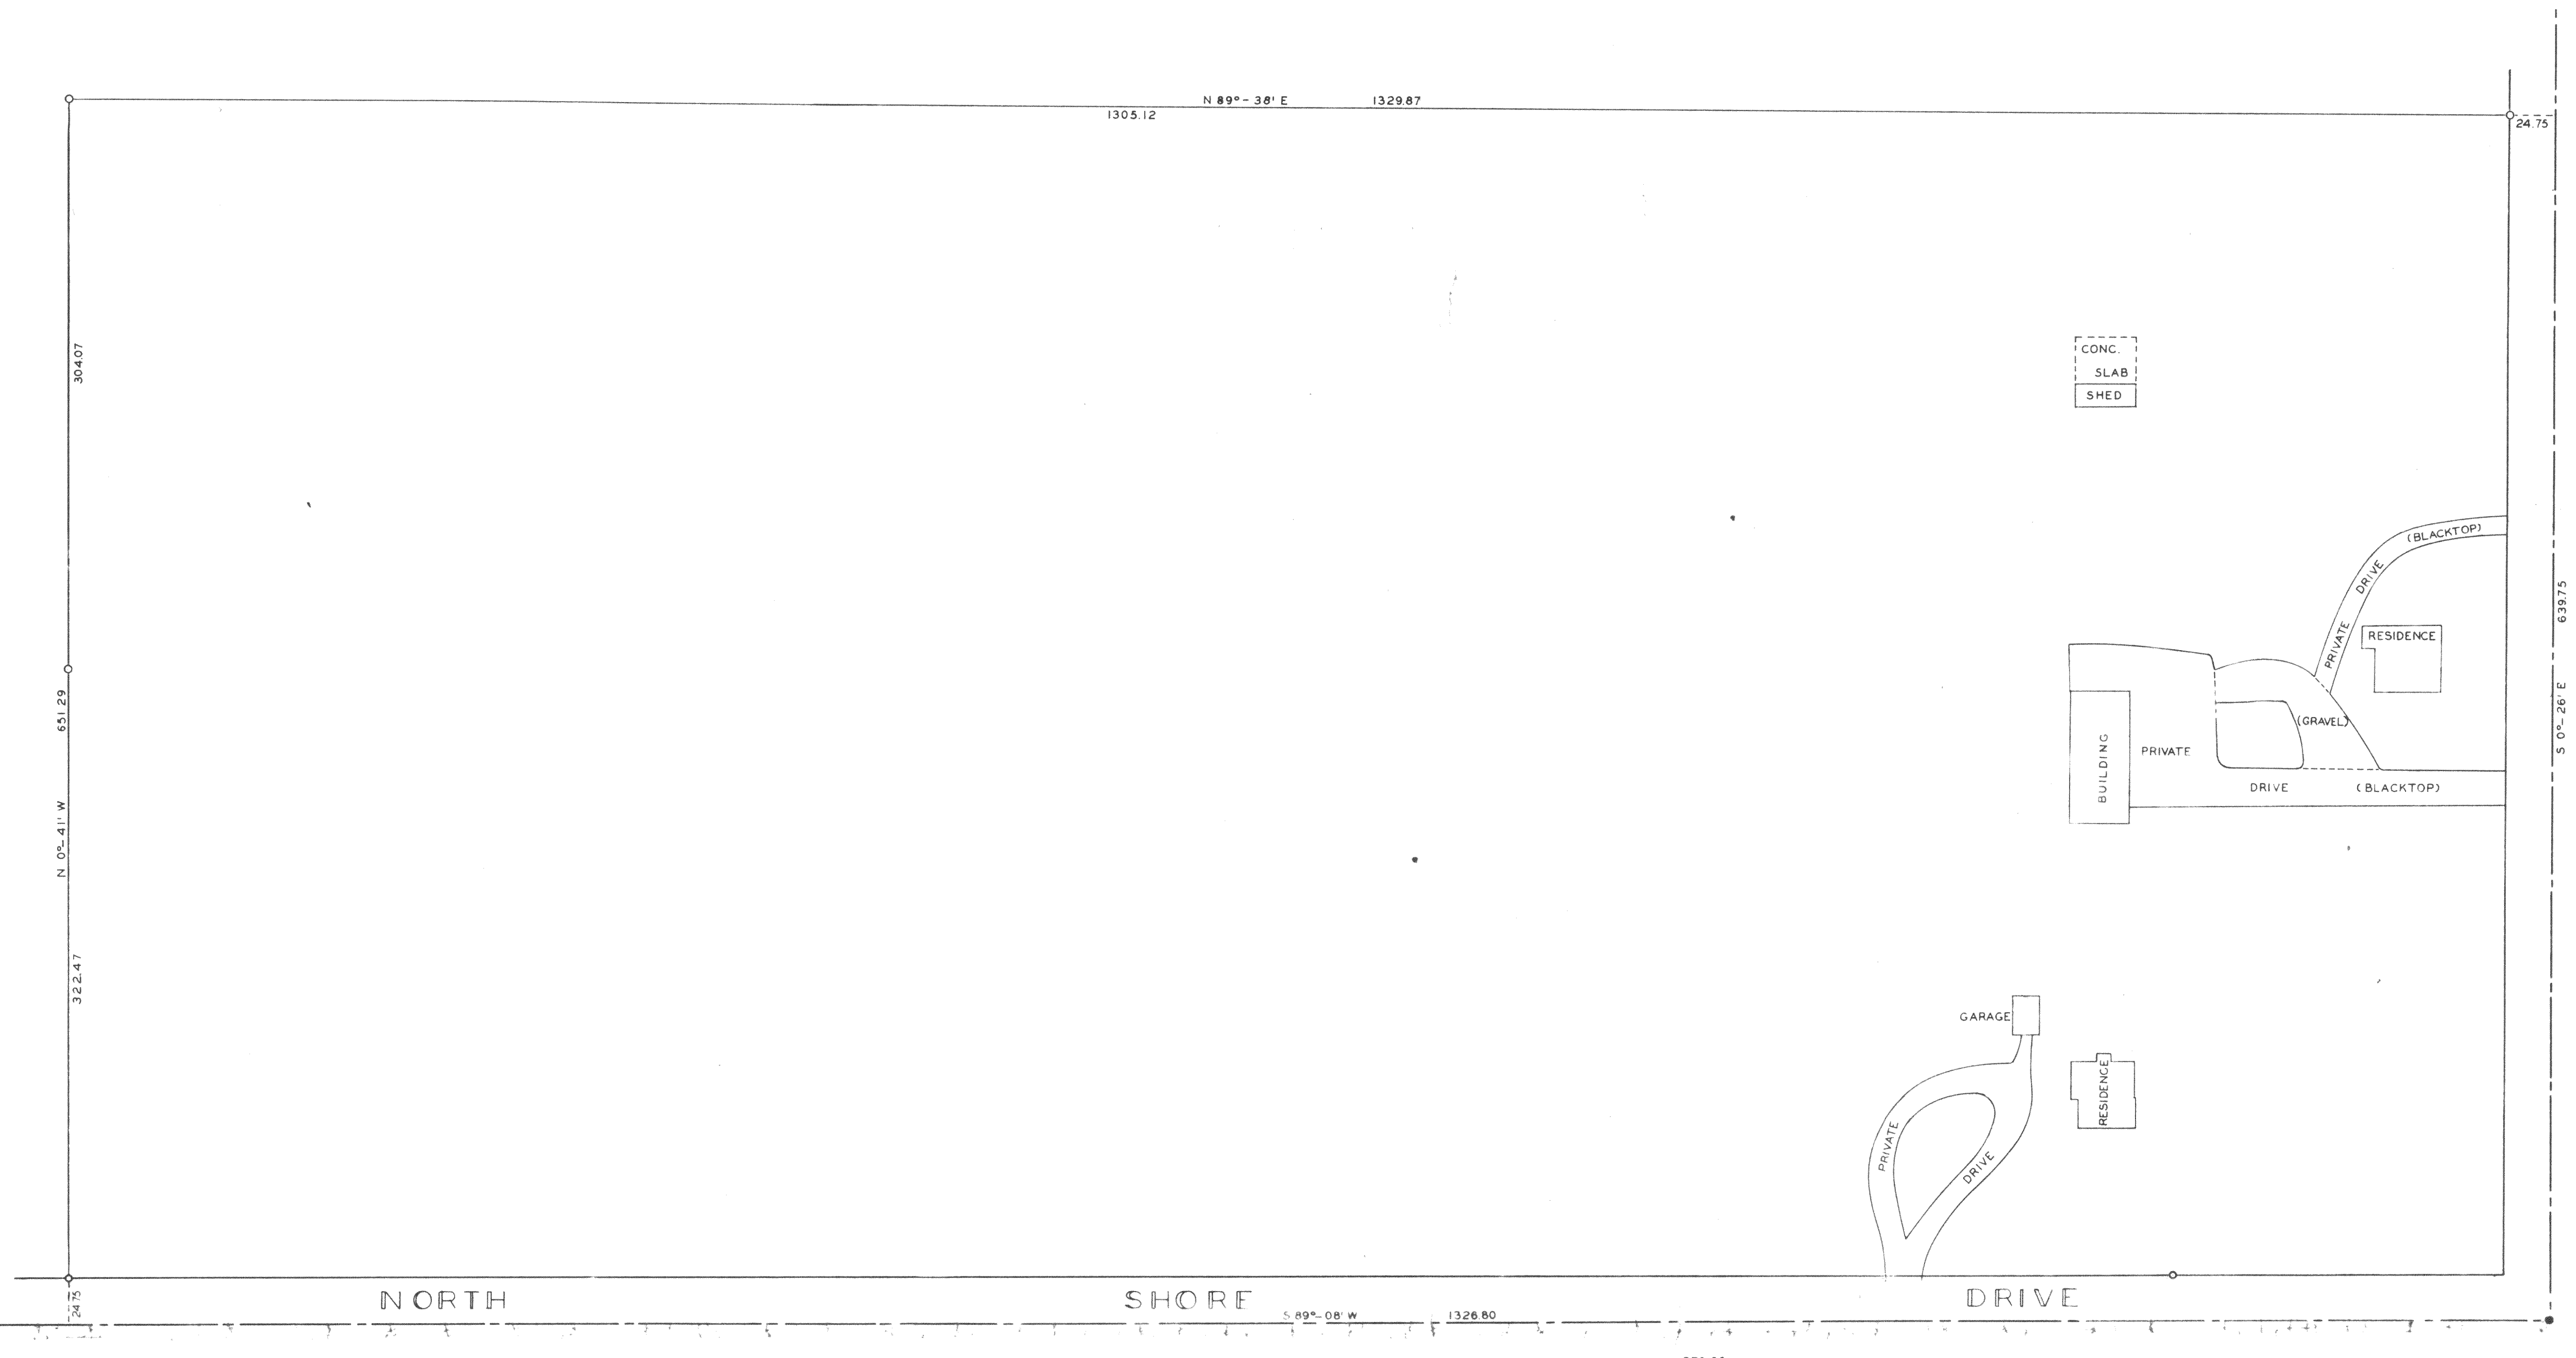

SCALE - 1"=50'
O = IRON PIPE
● = CONCRETE MONUMENT

PLAT OF SURVEY OF THE THOMAS B. GIBBS PROPERTY LOCATED IN THE
SOUTHWEST 1/4 OF SECTION 29, T.2N, R.16E, WALWORTH COUNTY, WISCONSIN
FEBRUARY 17, 1968
George T. Dunham
GEORGE T. DUNHAM, SURVEYOR
DELAVAN, WISCONSIN

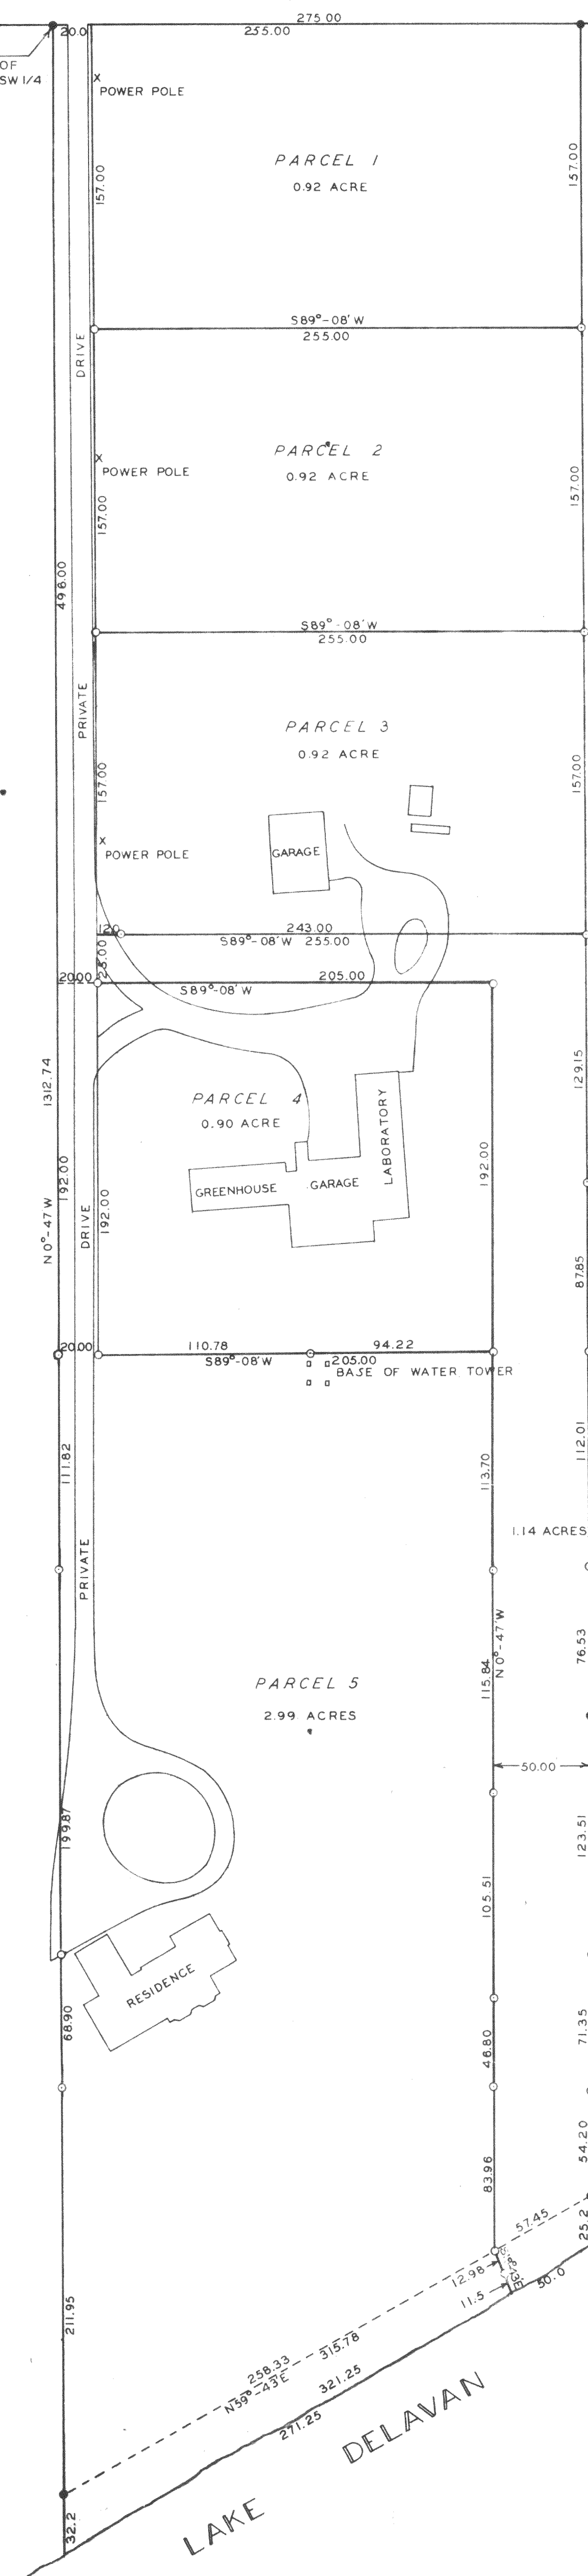

D-29-6
D-29-11-9th Cl