

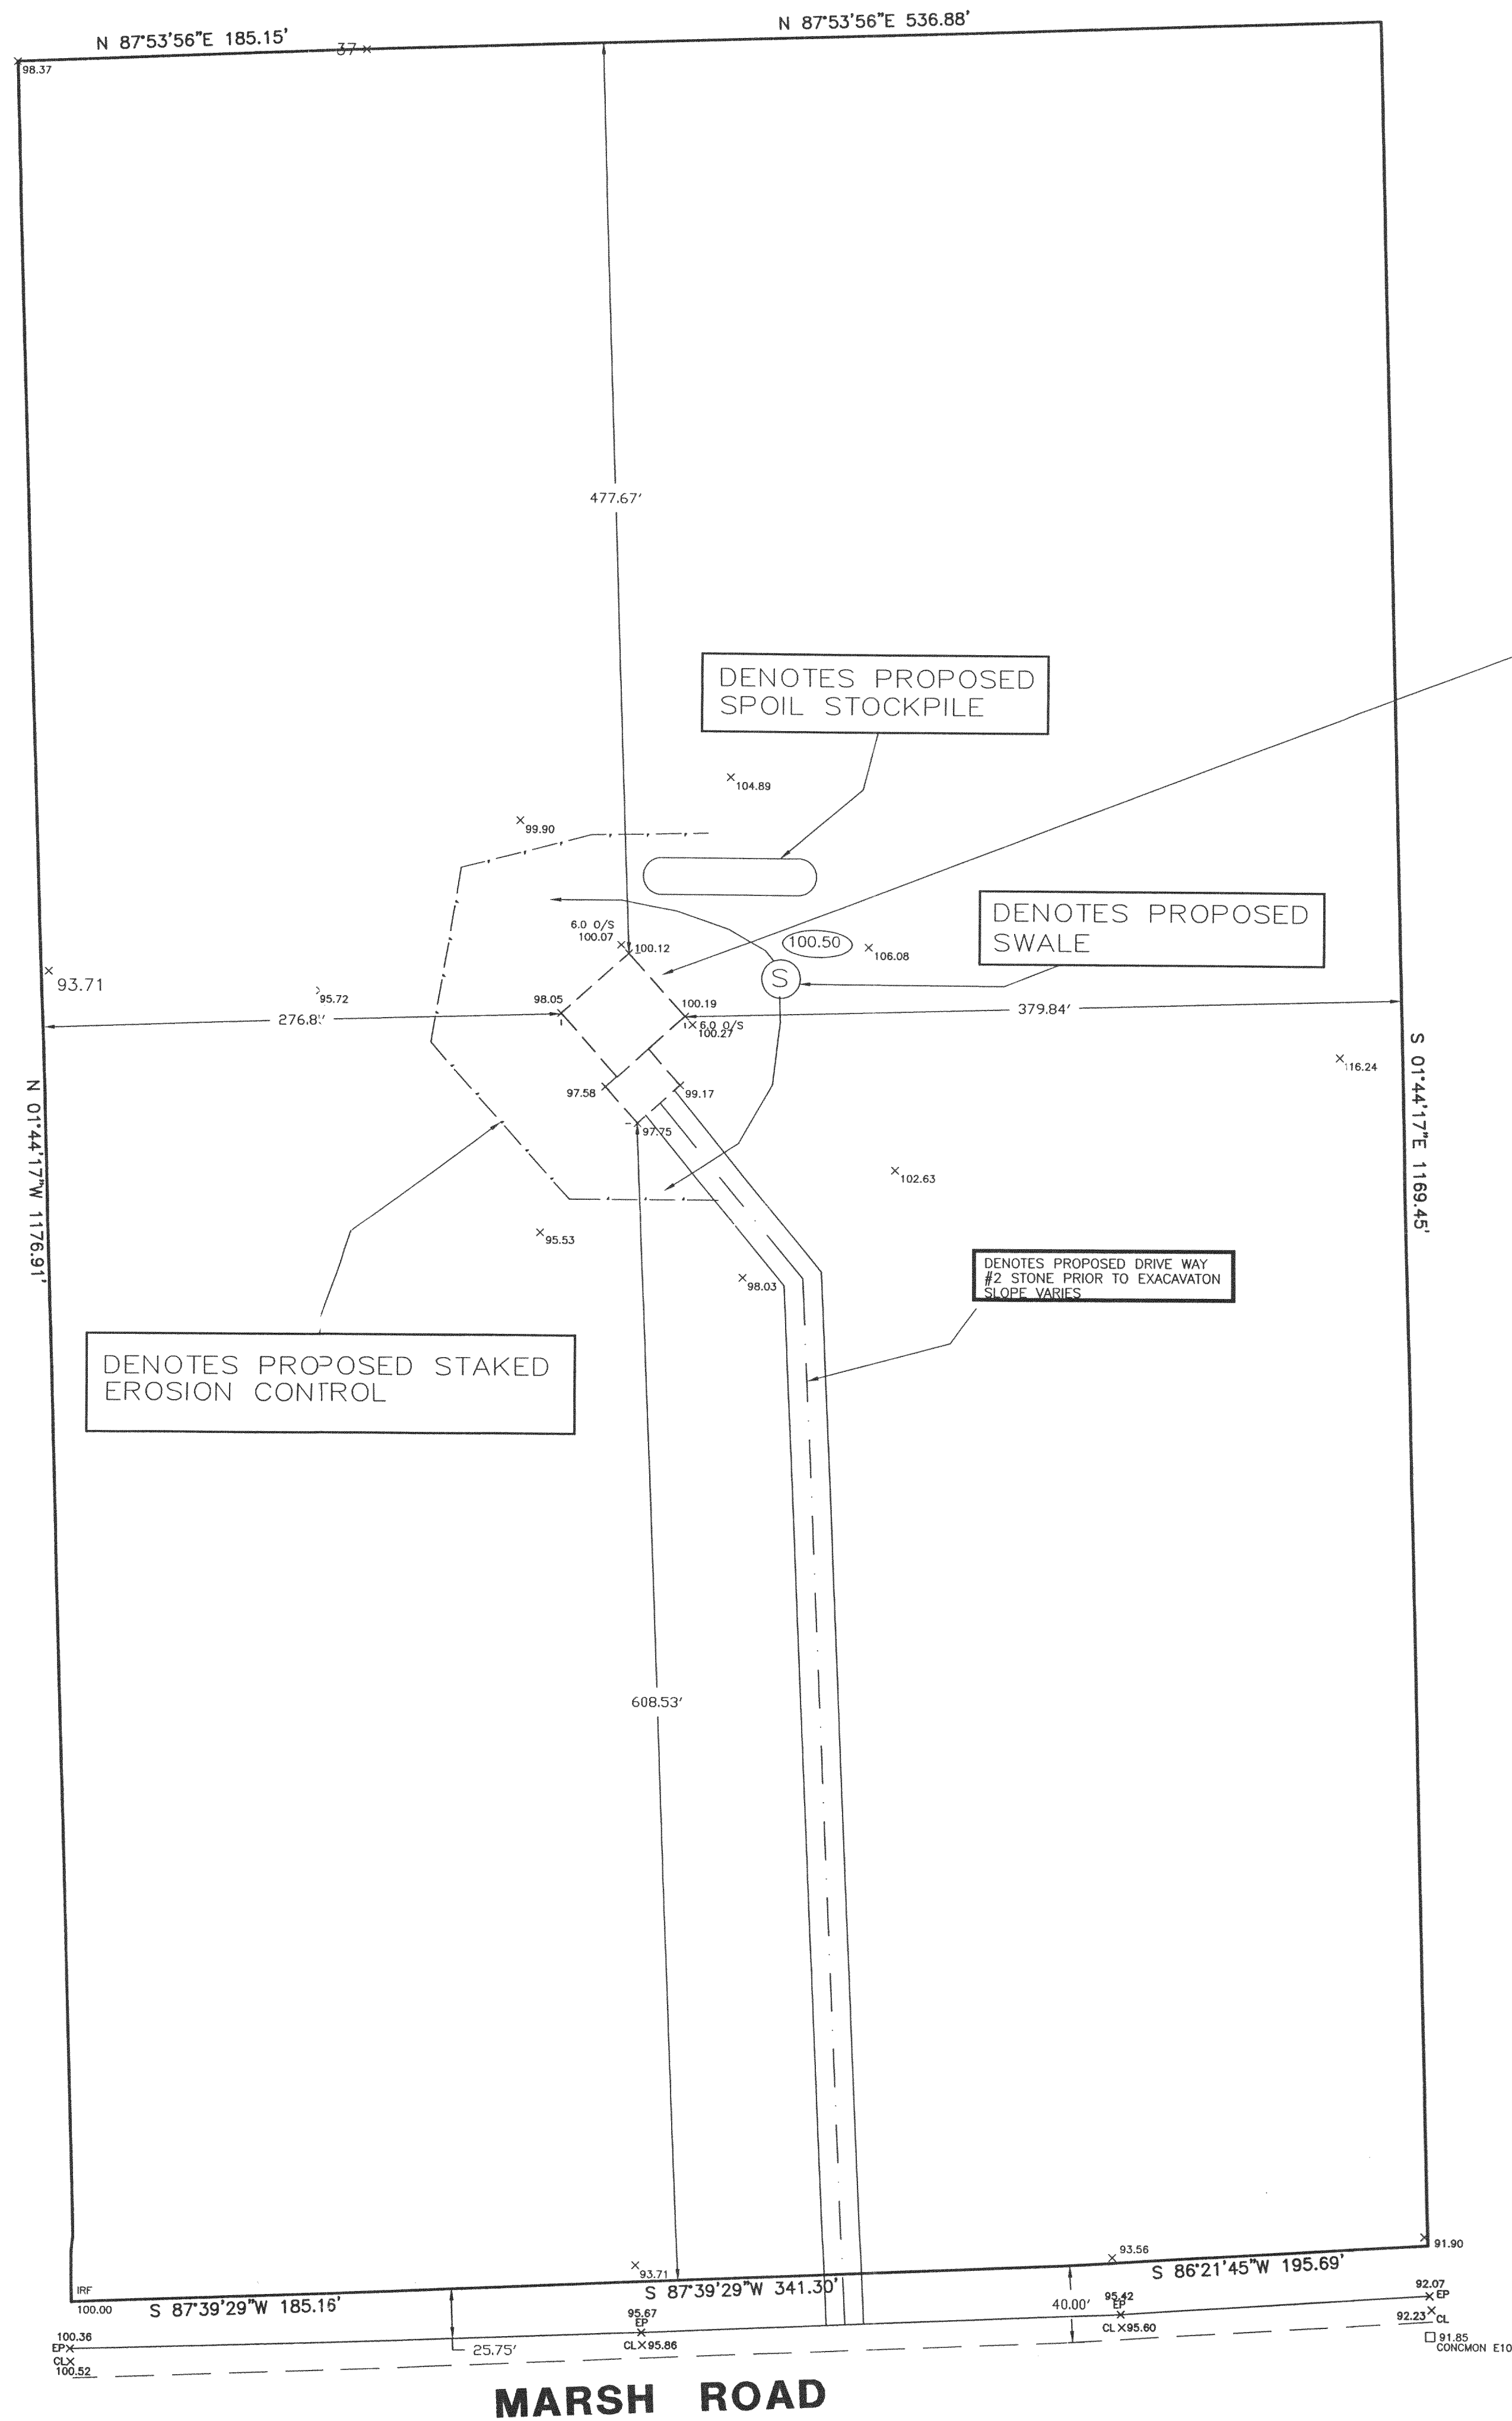


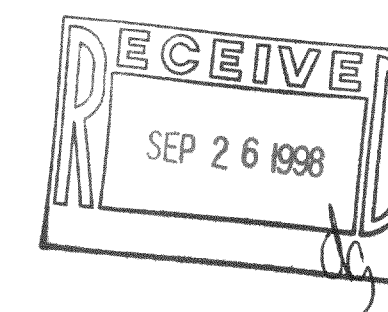


SCALE
0 XX XX
FEET

- NOTE:
- PROPOSED HOUSE STAKED ON LINE.
 - ELEVATIONS BASED ON MUNICIPAL DATUM.
 - SUGGESTED YARD GRADE 101.00
 - SUGGESTED GARAGE SLAB: 101.33
 - - DENOTES IRON PIPE FOUND
 - - DENOTES IRON ROD SET
- LOT AREA: 848,237 S.F., 20.17 ACRES

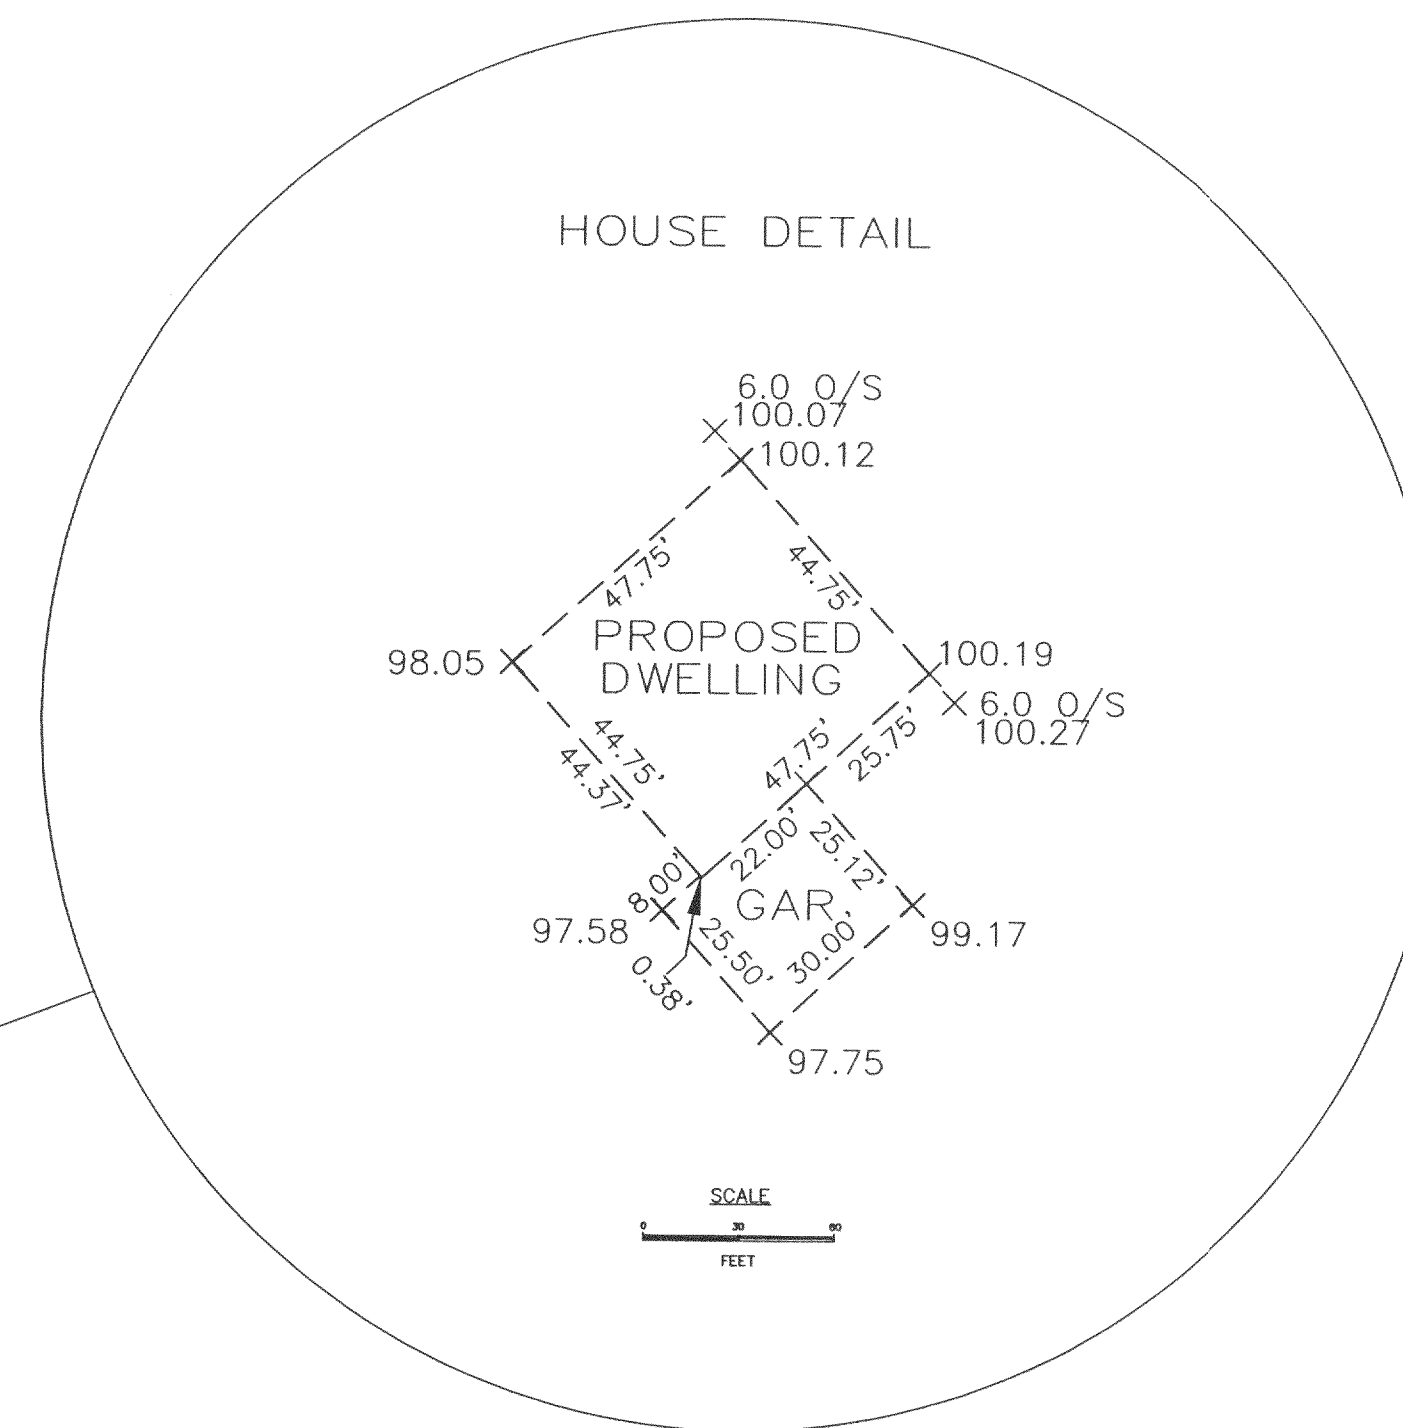


STATE OF WISCONSIN
COUNTY OF RACINE
The above-described property has been surveyed under my direction and the above map is a correct representation thereof.
DATED AT: NORTH CAPE, WISCONSIN, THIS 10th DAY OF SEPTEMBER, 1998.
Pete L. Bailey
AMERICAN SURVEYING COMPANY, INC.
PETE L. BAILEY, RLS NO. 1398
RECERTIFIED this day of , 1998.

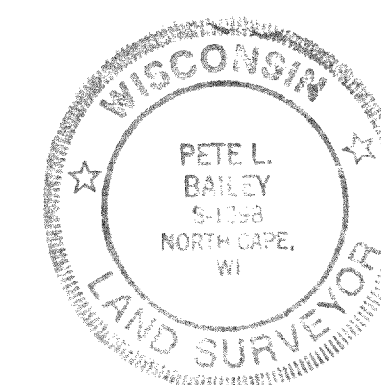

NOTE: SUGGESTED YARD GRADE
MUST BE APPROVED BY THE
OWNER AND MUNICIPALITY.

LEGAL DESCRIPTION:
LOT 1, CERTIFIED SURVEY MAP NO. 2944
RECORDED IN VOLUME 15 OF CERTIFIED SURVEY
MAPS ON PAGE 228 AS DOCUMENT NO. 373010
LOCATED IN THE SE 1/4 OF THE NE 1/4
SEC 10, TOWN 2 NORTH, RANGE 16 EAST
TOWN OF DELAVAN, WALWORTH COUNTY, WISCONSIN

DRAWN BY: ALJ		REVISIONS:		DATE
CHECKED BY: PLB				
PLOT SCALE: 1 = 60				
DATE: 09/17/98				
JOB NO.: 98298				
DWG. FILE: JN98365				

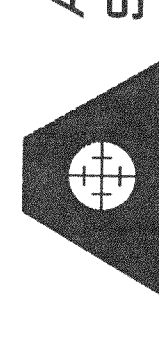

AMERICAN
SURVEYING
COMPANY, INC.

12207 C.T.H. "K" FRANKSVILLE, WISCONSIN 53126

TEL: (414) 835-4774 FAX: (414) 835-2379

AMERICAN
SURVEYING
COMPANY, INC.
12207 C.T.H. "K" FRANKSVILLE, WISCONSIN 53126
TEL. (414) 835-4774 FAX: (414) 835-2379

TOWN OF DELAVAN
PROJECT:
PLAT OF SURVEY / STAKEOUT SURVEY
PREPARED FOR: PEMBROOKE HOMES

Sheet
1
of
1

216-2625