

FARRIS, HANSEN & ASSOCIATES, INC.

7 RIDGWAY COURT - P.O. BOX 437, ELKHORN, WISCONSIN, 53121

ENGINEERING, ARCHITECTURE, SURVEYING


PHONE: (414) 723-2098 FAX: (414) 723-5886

PLAT OF SURVEY

LOT 1 OF GENEVA WEST ESTATES


LOCATED IN PART OF THE SOUTHEAST 1/4 OF
OF SECTION 25, TOWN 2 NORTH, RANGE 16 EAST,
TOWN OF DELAVAN, WALWORTH COUNTY, WISCONSIN

- WORK ORDERED BY -
JOHN BAKKEN/GENEVA HOMES, INC.
P.O. BOX 877
WILLIAMS BAY, WISCONSIN 53191

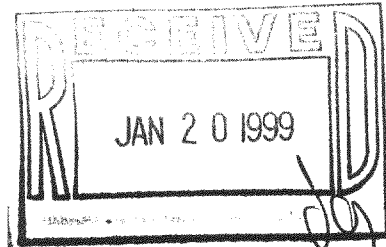

BENCHMARK:
60 PENNY NAIL
IN 8" CHERRY TREE
ELEV: 108.03(ASSUMED)

COUNTRYSIDE DRIVE
(66' WIDE)
EDGE OF PAVEMENT

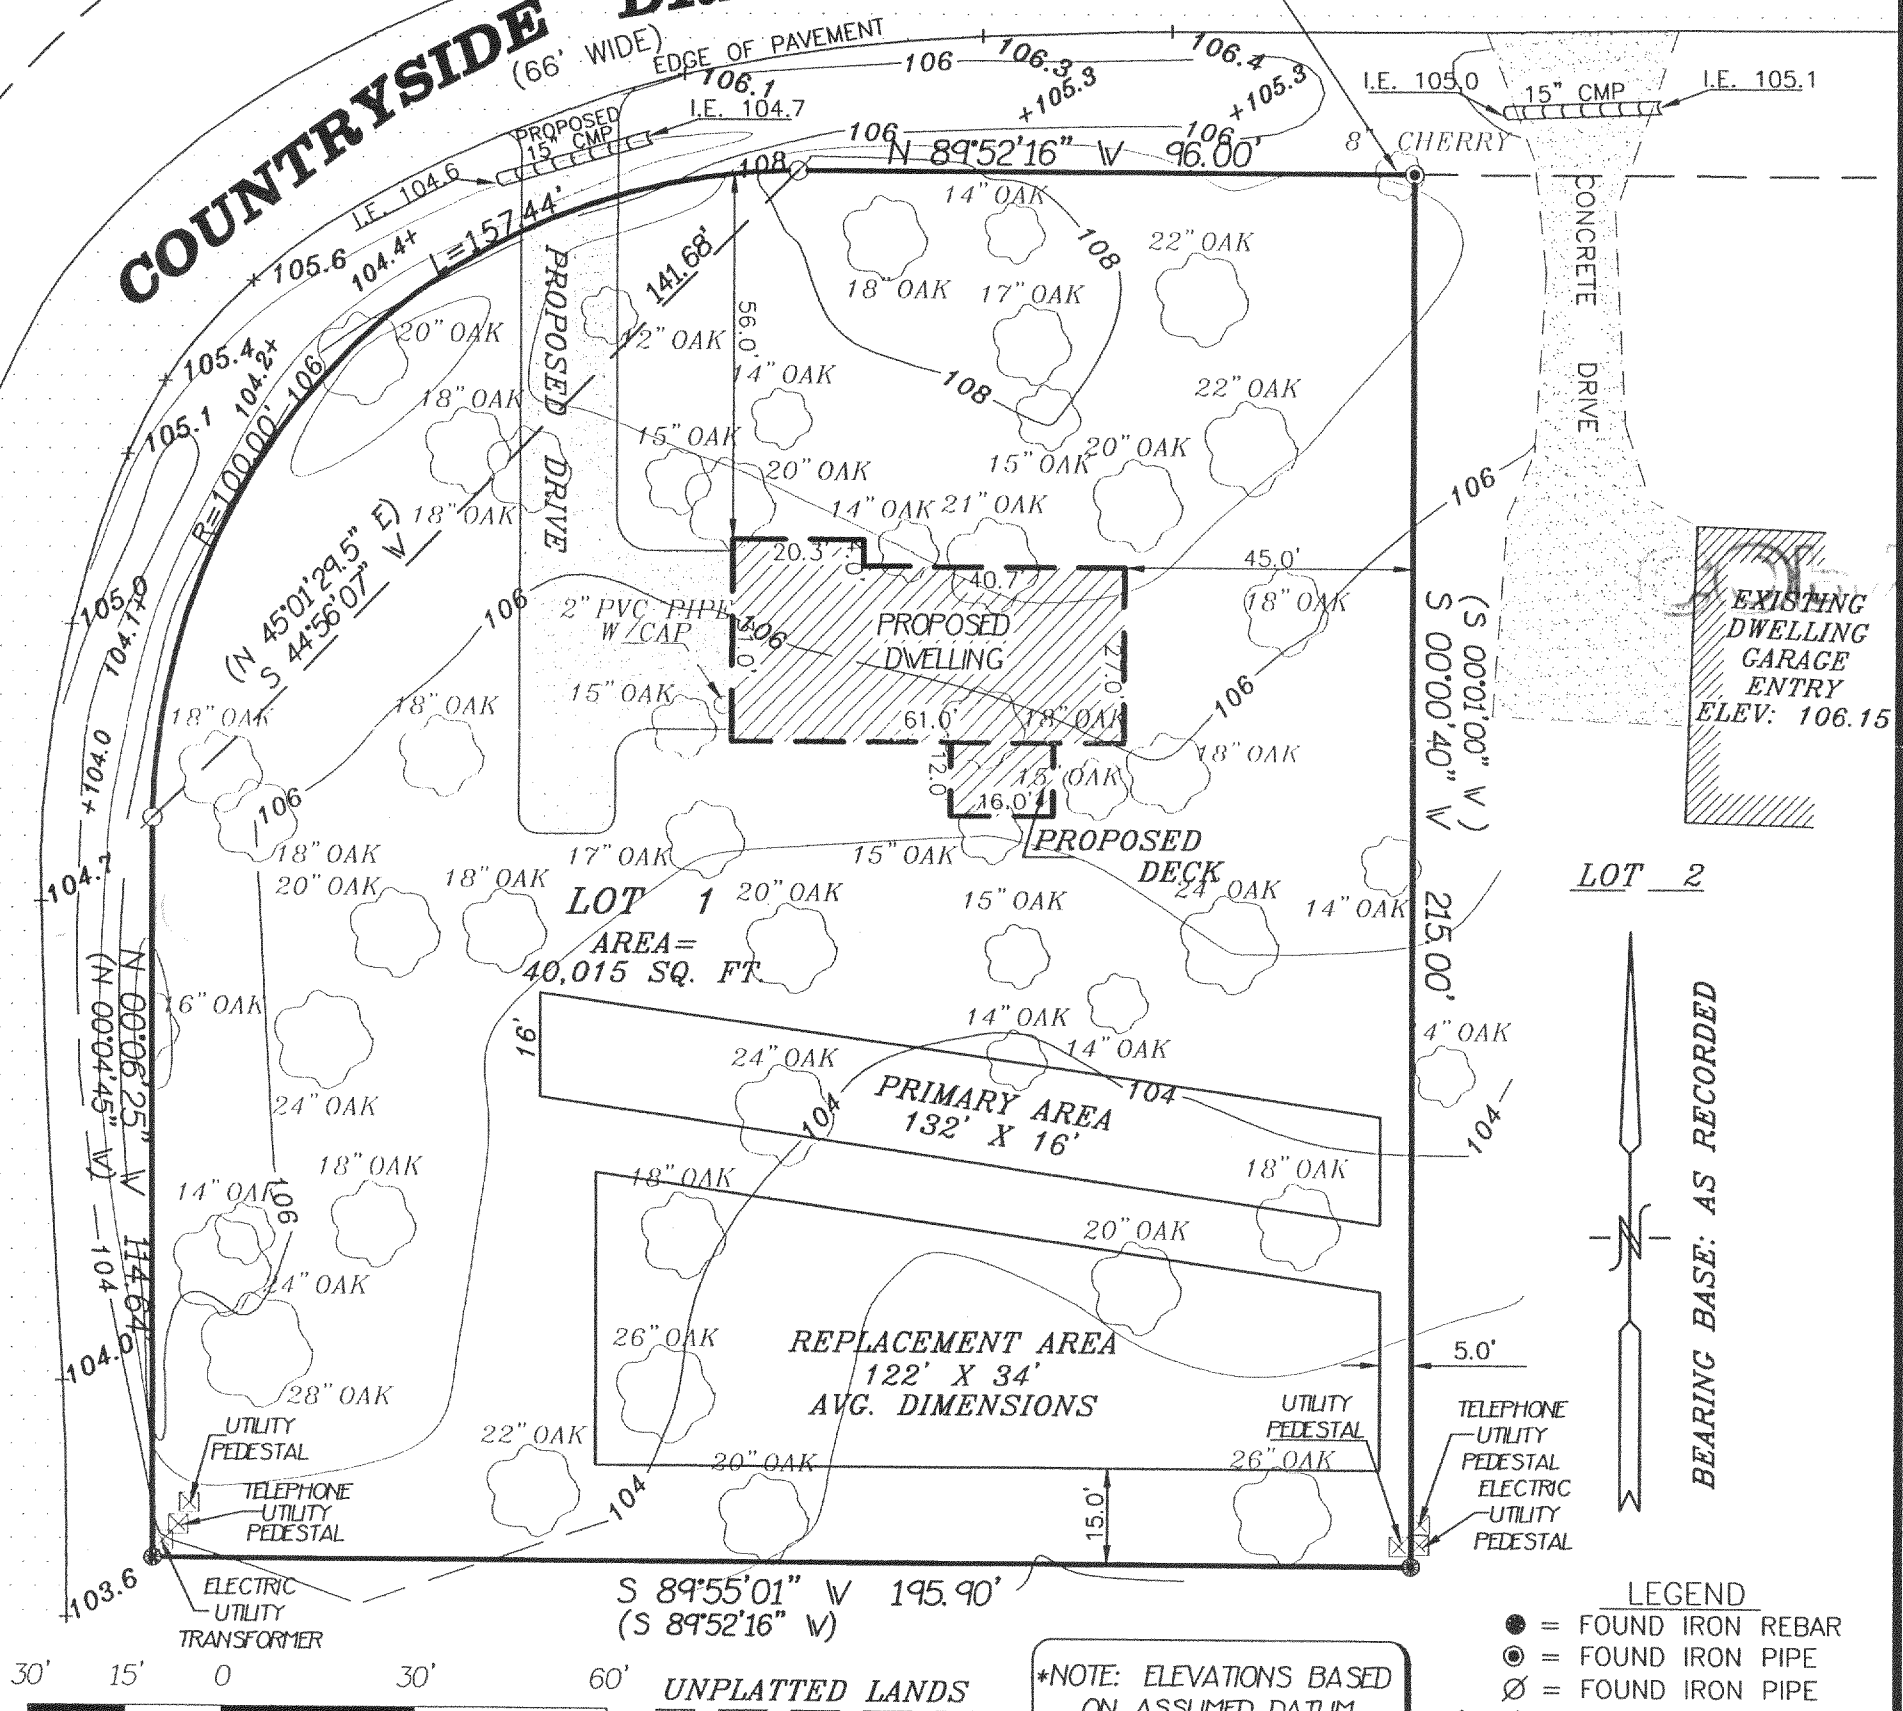

LEGEND

- = FOUND IRON REBAR
- = FOUND IRON PIPE
- ⊗ = FOUND IRON PIPE
- (XXX) = RECORDED AS



PROJECT 5174
DATE: 1/04/1999
SHEET 1 OF 1

NOTE: COPIES OF THIS MAP TO WHICH THE FOLLOWING CERTIFICATE WILL APPLY SHOW
SURVEYOR'S ORIGINAL SEAL AND SIGNATURE IN BLACK INK. COPIES BY ANY OTHER MEANS MAY HAVE ALTERATIONS
WHICH DO NOT REPRESENT THE SURVEYOR'S WORK PRODUCT.

I HEREBY CERTIFY THAT THE ABOVE DESCRIBED PROPERTY HAS BEEN SURVEYED UNDER MY DIRECTION AND THAT THE
ABOVE MAP IS A TRUE REPRESENTATION THEREOF AND SHOWS THE SIZE AND LOCATION OF THE PROPERTY AND ITS
EXTERIOR BOUNDARIES. THIS SURVEY IS MADE FOR THE USE OF THE PRESENT OWNERS OF THE PROPERTY, AND
ALSO THOSE WHO PURCHASE, MORTGAGE, OR GUARANTEE THE TITLE THERETO WITHIN ONE YEAR FROM THE DATE
HEREOF.

REVISED DATE: JANUARY 4, 1998

Randal J. Mathwick
RANDAL J. MATHWICK RLS 2411

FGCW-1 216-2714