


ABELL
SURVEYING & MAPPING

1140 SEQUOIA STREET • DELAVAN, WISCONSIN 53115
414-728-6737

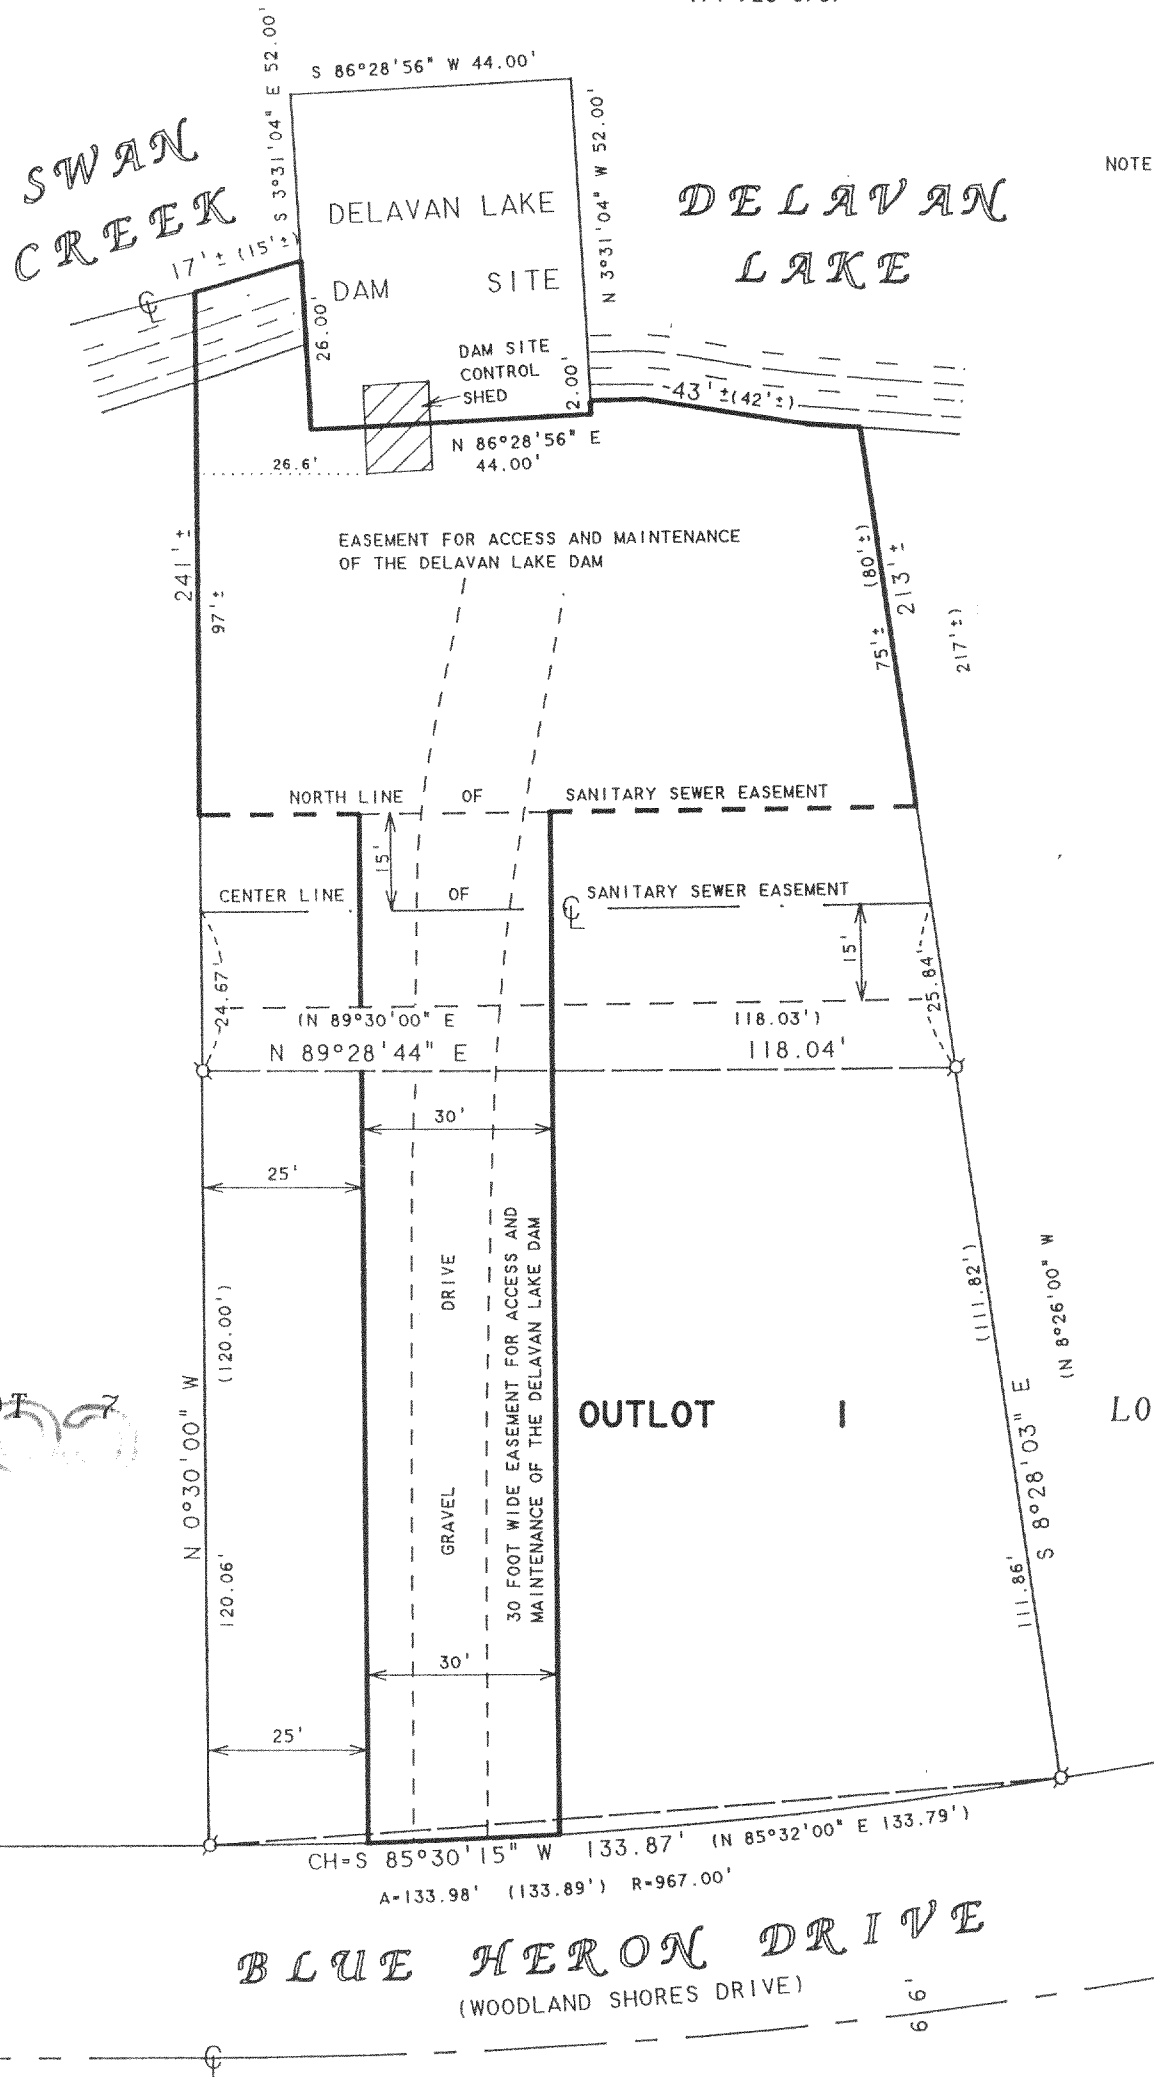

NOTE: BEARINGS ARE REFERENCED TO THE
RECORDED SUBDIVISION PLAT.

N




SCALE 1"=30'

LEGEND

Ø - IRON PIPE FOUND
() - RECORDED AS

ORDERED BY: THE TOWN OF DELAVAN
5621 TOWN HALL ROAD
DELAVAN, WI 53115

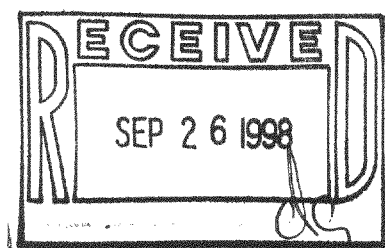

PLAT OF SURVEY OF

OUTLOT 1 OF WOODLAND SHORES SHOWING THE
ACCESS AND MAINTENANCE EASEMENTS FOR THE
DELAVAN LAKE DAM SITE. ALL LOCATED IN
T2N.R16E, WALWORTH COUNTY, WISCONSIN.

I, DAVID F. ABELL, DO HEREBY CERTIFY THAT I HAVE SURVEYED THE PROPERTY HEREON
DESCRIBED ACCORDING TO THE OFFICIAL RECORDS AND THAT THE PLAT HEREON IS A
CORRECT REPRESENTATION OF THE PROPERTY LINES TO THE BEST OF MY KNOWLEDGE AND
BELIEF.

David F. Abell

DAVID F. ABELL
WISCONSIN REGISTERED LAND SURVEYOR, S-1596

April 14, 1998

DATE: April 14, 1998 JOB NUMBER - 98053
NOTE: THIS IS NOT A CERTIFIED COPY UNLESS SEALED.

FWS*MISC

216-2728