
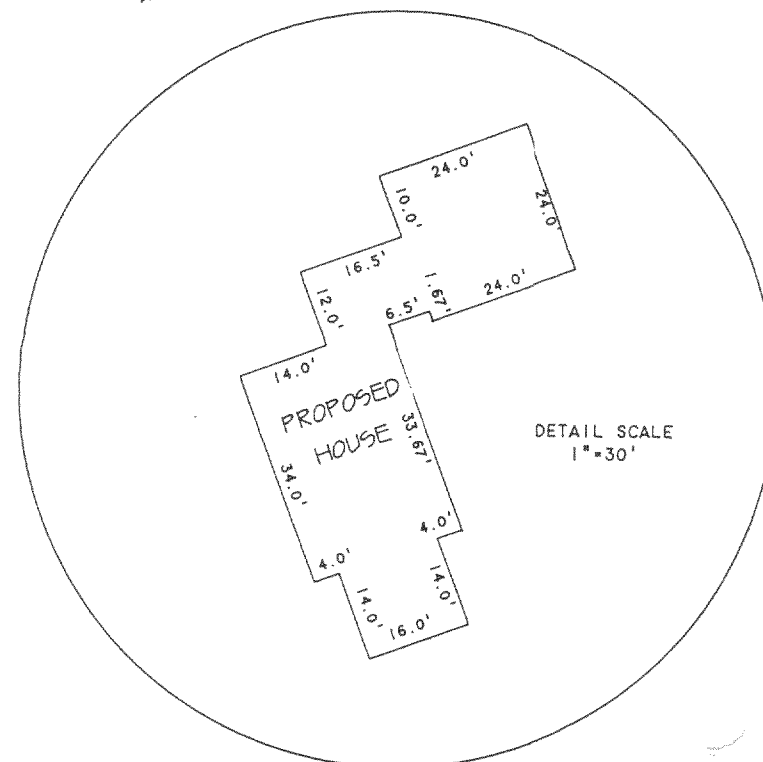


ABELL
SURVEYING & MAPPING
DELAVAN, WISCONSIN 53115
414-728-6737

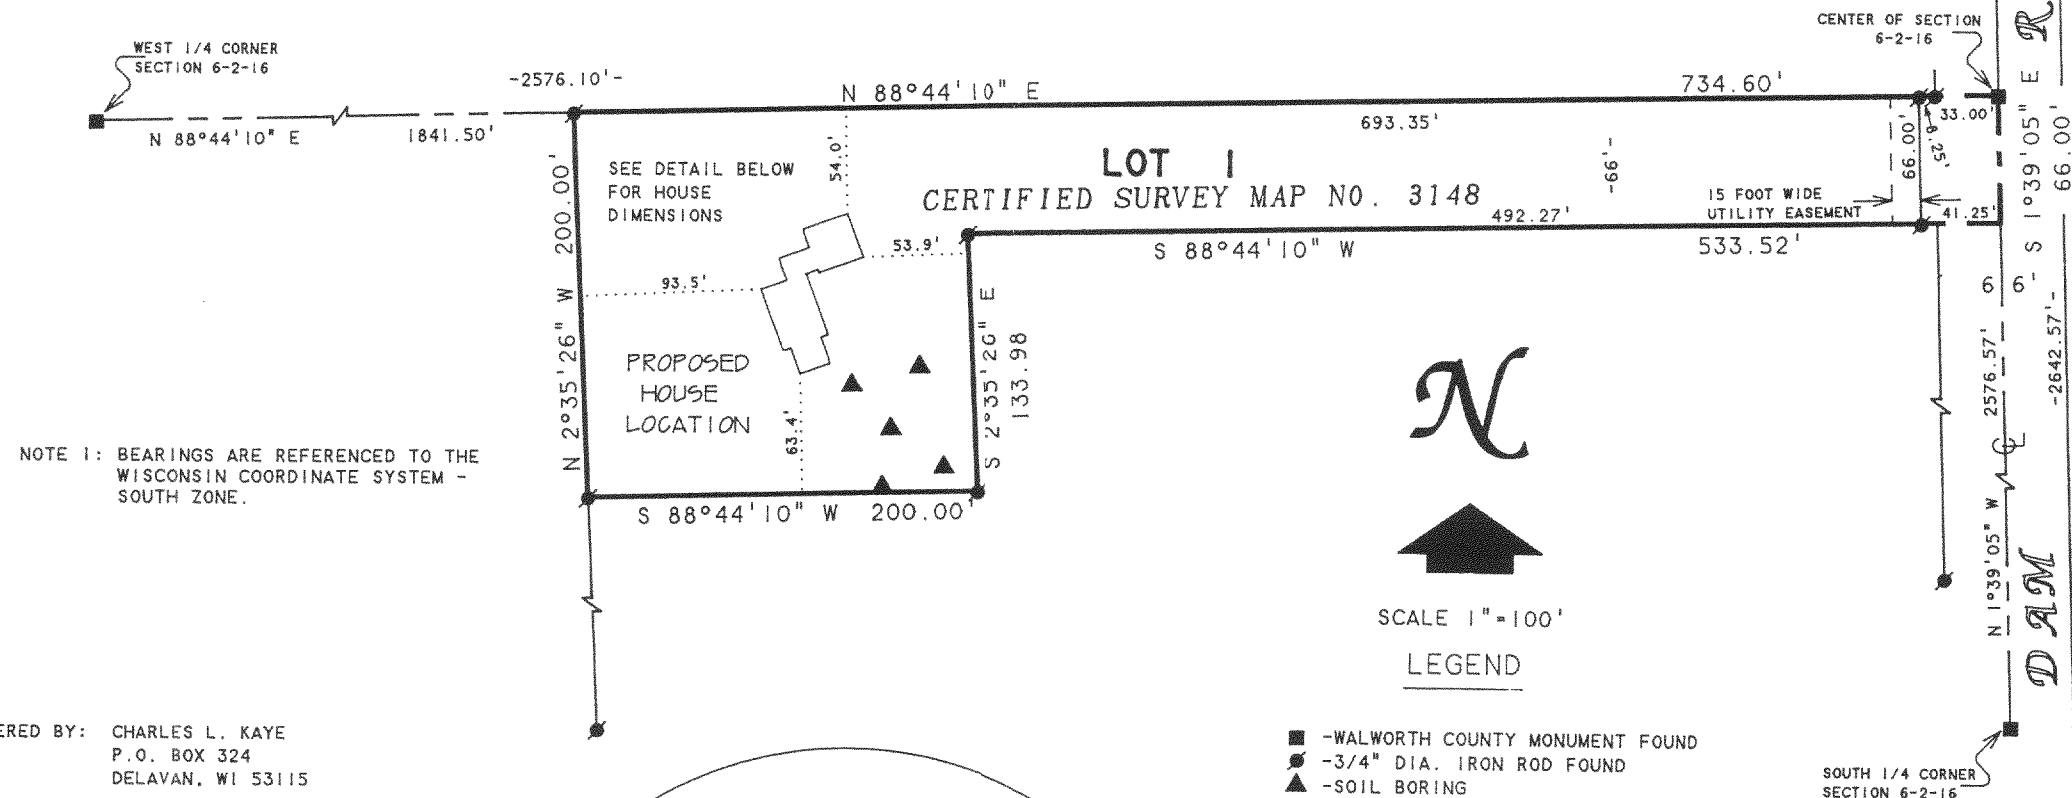

PLAT OF SURVEY OF

LOT 1, CERTIFIED SURVEY MAP NO. 3148, LOCATED IN
THE NORTHEAST 1/4 OF THE SOUTHWEST 1/4 OF SECTION
6, T2N, R16E, WALWORTH COUNTY, WISCONSIN.


I, DAVID F. ABELL, DO HEREBY CERTIFY THAT I HAVE SURVEYED THE PROPERTY HEREON
DESCRIBED ACCORDING TO THE OFFICIAL RECORDS AND THAT THE PLAT HEREON IS A
CORRECT REPRESENTATION OF THE PROPERTY LINES TO THE BEST OF MY KNOWLEDGE AND
BELIEF.

David F. Abell

DAVID F. ABELL
WISCONSIN REGISTERED LAND SURVEYOR, S-1596

September 22, 1999

DATE: _____ JOB NUMBER - 91168C
NOTE: THIS IS NOT A CERTIFIED COPY UNLESS SEALED.

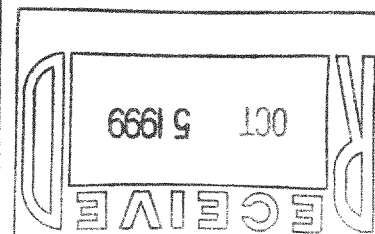

FA-3148-1

216-2792