


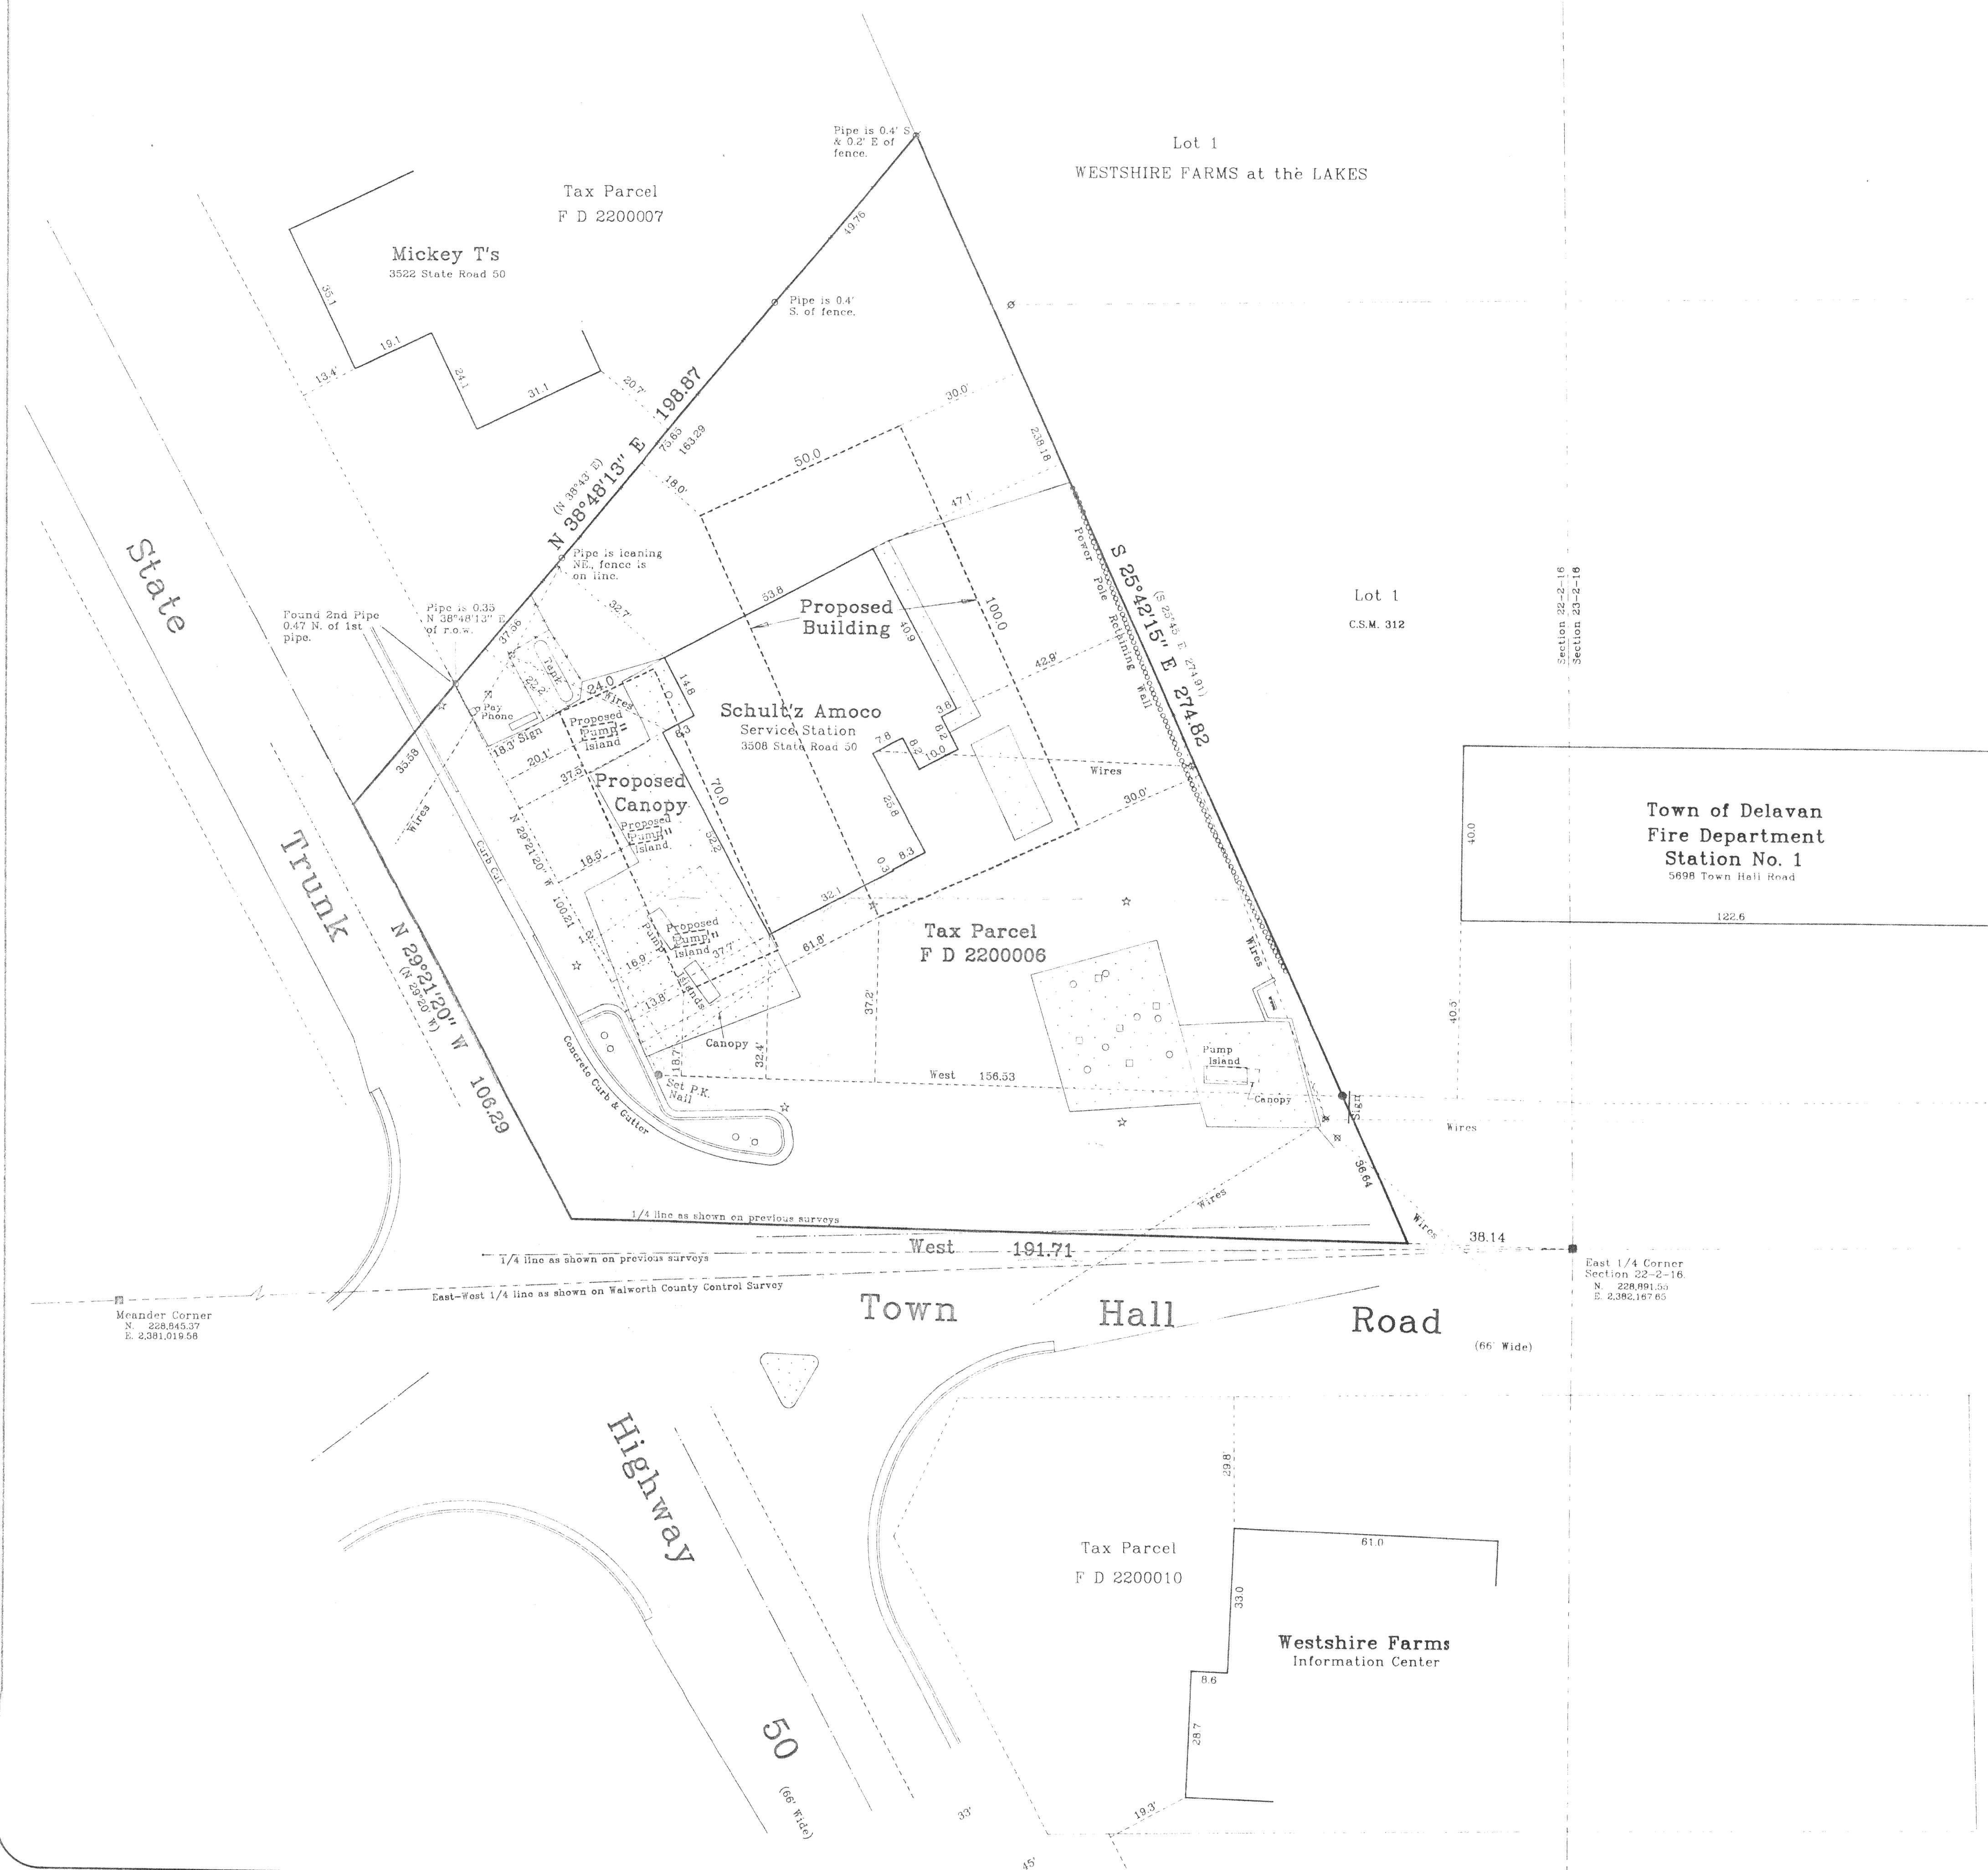



PLAT OF SURVEY

of

A parcel of land located in the Northeast 1/4 of Section 22, Town 2 North, Town 16 East, Town of Delavan, Walworth County, Wisconsin, as described in a Warranty Deed recorded in Vol.644 of Deeds on Page 104 as Document No. 342153 as shown below:

A parcel of land located in the NE 1/4 of fractional Section 22-2-16 East, the Walworth County, Wisconsin, described as follows: to-wit: Commencing at the intersection of the 191.71 feet to a point in the centerline of State Trunk Highway #50; thence North 1/4 section line to a point in the centerline of State Trunk Highway #50; thence North 38°43' East 198.87 feet to a point; thence South 25°45' East 274.91 feet to said 1/4 section line and the place of beginning. Said land being in the Town of Delavan.

Surveyed for: **Schult'z Amoco**
3508 State Road 50
Delavan, Wisconsin. 53115

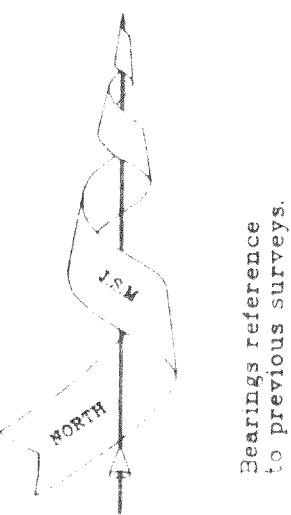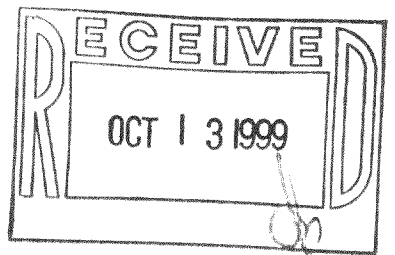

Jensen & Olson Land Surveying, LLC

45 South Wisconsin Street P.O. Box 322

Elkhorn, Wisconsin. 53121

Telephone: (414) 723-3434

Facsimile: (414) 723-8044


Mapping date: April 8, 1999.

Revisions: April 15, 1999.

April 19, 1999.

Legend

- ☐ Found Concrete Monument
☐ Found Iron Pipe
☒ Set Iron Rod, 3/4" dia.
☐ Recorded Information

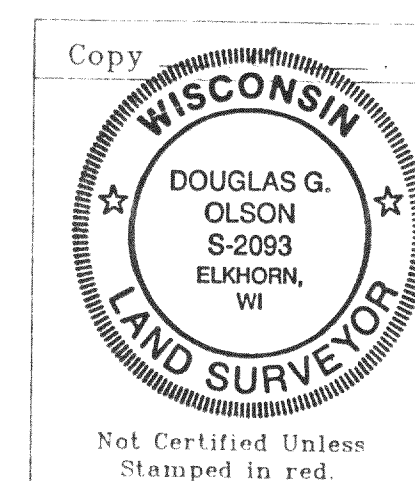

Scale in Feet

$$1'' = 20'$$


Note: This survey plat is not
certified unless signed
and sealed in red ink.

Note: This survey is subject to Wisconsin lien laws.
This Plat of Survey is the notice of intent
to file lien. Lien waiver required.

Copyright © 1999 by Jensen & Olson Land Surveying, LLC

All rights reserved. No part of this survey plat may be reproduced or transmitted in any form by any means - graphic, electronic, or mechanical, including photocopying, tracing, or information storage and retrieval systems - without permission in writing from Douglas G. Olson, Jensen & Olson Land Surveying, LLC.

I, Douglas G. Olson, Wisconsin Registered Land Surveyor, do hereby certify that this survey was performed by me, or under my direction in full compliance with the owner's / agent's instructions and Chapter A-E 7 of the Wisconsin Administrative Code "Minimum Standards for Property Surveys"; and that this map is as accurate representation thereof to the best of my knowledge and belief.

Date: 4-19-99

Douglas G. Olson R.L.S. 2093

Sheet no. 1 of 1 Sheets

Job Reference Number: 1999.022