
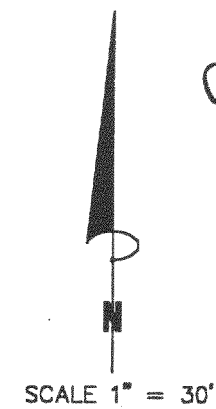


PLAT OF SURVEY

DISCRPTION:
LOT 6 COUNTRY VIEW SUBDIVISION A SUBDIVISION LOCATED IN
THE SOUTHEAST 1/4 OF THE SOUTHWEST 1/4, THE NORTHEAST
1/4 OF THE SOUTHWEST 1/4 AND THE NORTHWEST 1/4 OF THE
SOUTHWEST 1/4 OF SECTION 23, T.2.N , R.16.E, WALWORTH COUNTY,
WISCONSIN.

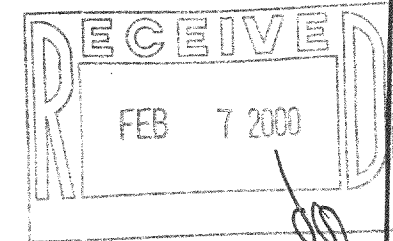

LEGEND


- FOUND 2 INCH. DIA. IRON PIPE
- ◉ FOUND 1 INCH DIA. IRON PIPE

ORDERED BY:
R.J. AMANN BUILDERS
P.O. BOX 643
LAKE GENEVA, WI
53147

PATHFINDER SURVEYING
FORMERLY KOLB LAND CONSULTING
929 WILLIAMS STREET LAKE GENEVA, WI. 53147
(414) 248-3697


C.L. COUNTRY VIEW DRIVE

C.L. FOXTAIL COURT

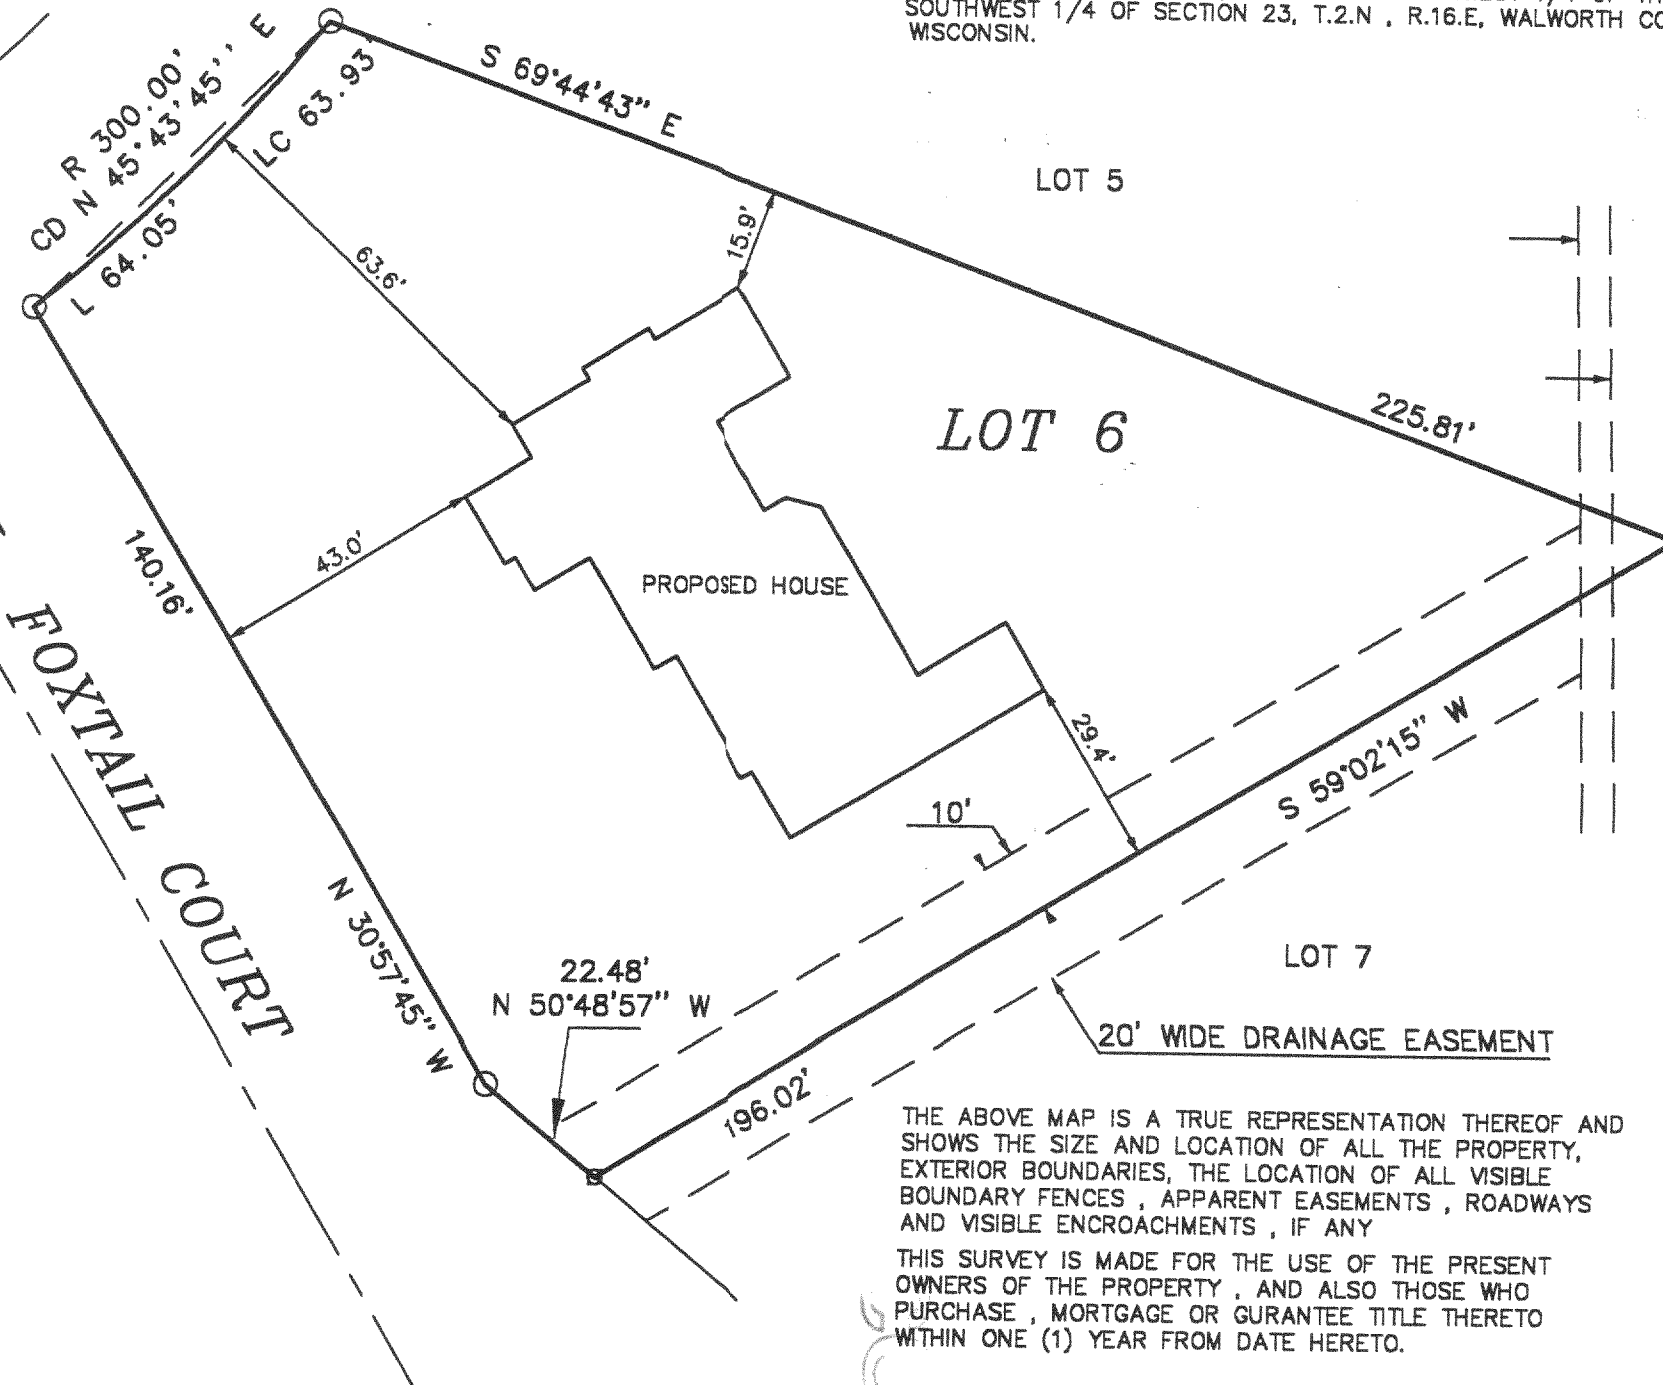

THE ABOVE MAP IS A TRUE REPRESENTATION THEREOF AND
SHOWS THE SIZE AND LOCATION OF ALL THE PROPERTY,
EXTERIOR BOUNDARIES, THE LOCATION OF ALL VISIBLE
BOUNDARY FENCES, APPARENT EASEMENTS, ROADWAYS
AND VISIBLE ENCROACHMENTS, IF ANY
THIS SURVEY IS MADE FOR THE USE OF THE PRESENT
OWNERS OF THE PROPERTY, AND ALSO THOSE WHO
PURCHASE, MORTGAGE OR GURANTEE TITLE THERETO
WITHIN ONE (1) YEAR FROM DATE HERETO.

John P. Krott
JOHN P. KROTT, R.L.S. 2258

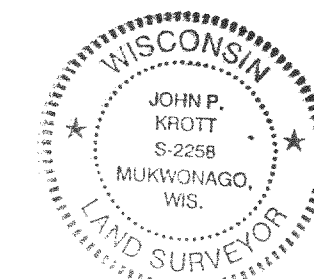

DATE: 11 / 08 / 1999

NOTE: THIS IS NOT A CERTIFIED COPY
UNLESS SEAL IS IN RED.

JOB NUMBER: 99271- FCV-6

216-2837

FCV-5