

ABELL
SURVEYING & MAPPING

1140 SEQUOIA STREET • DELAVAN, WISCONSIN 53115
262-728-6737


N



SCALE 1"=30'


LEGEND

○ - IRON PIPE FOUND
* - BOARD FENCE
() - RECORDED AS

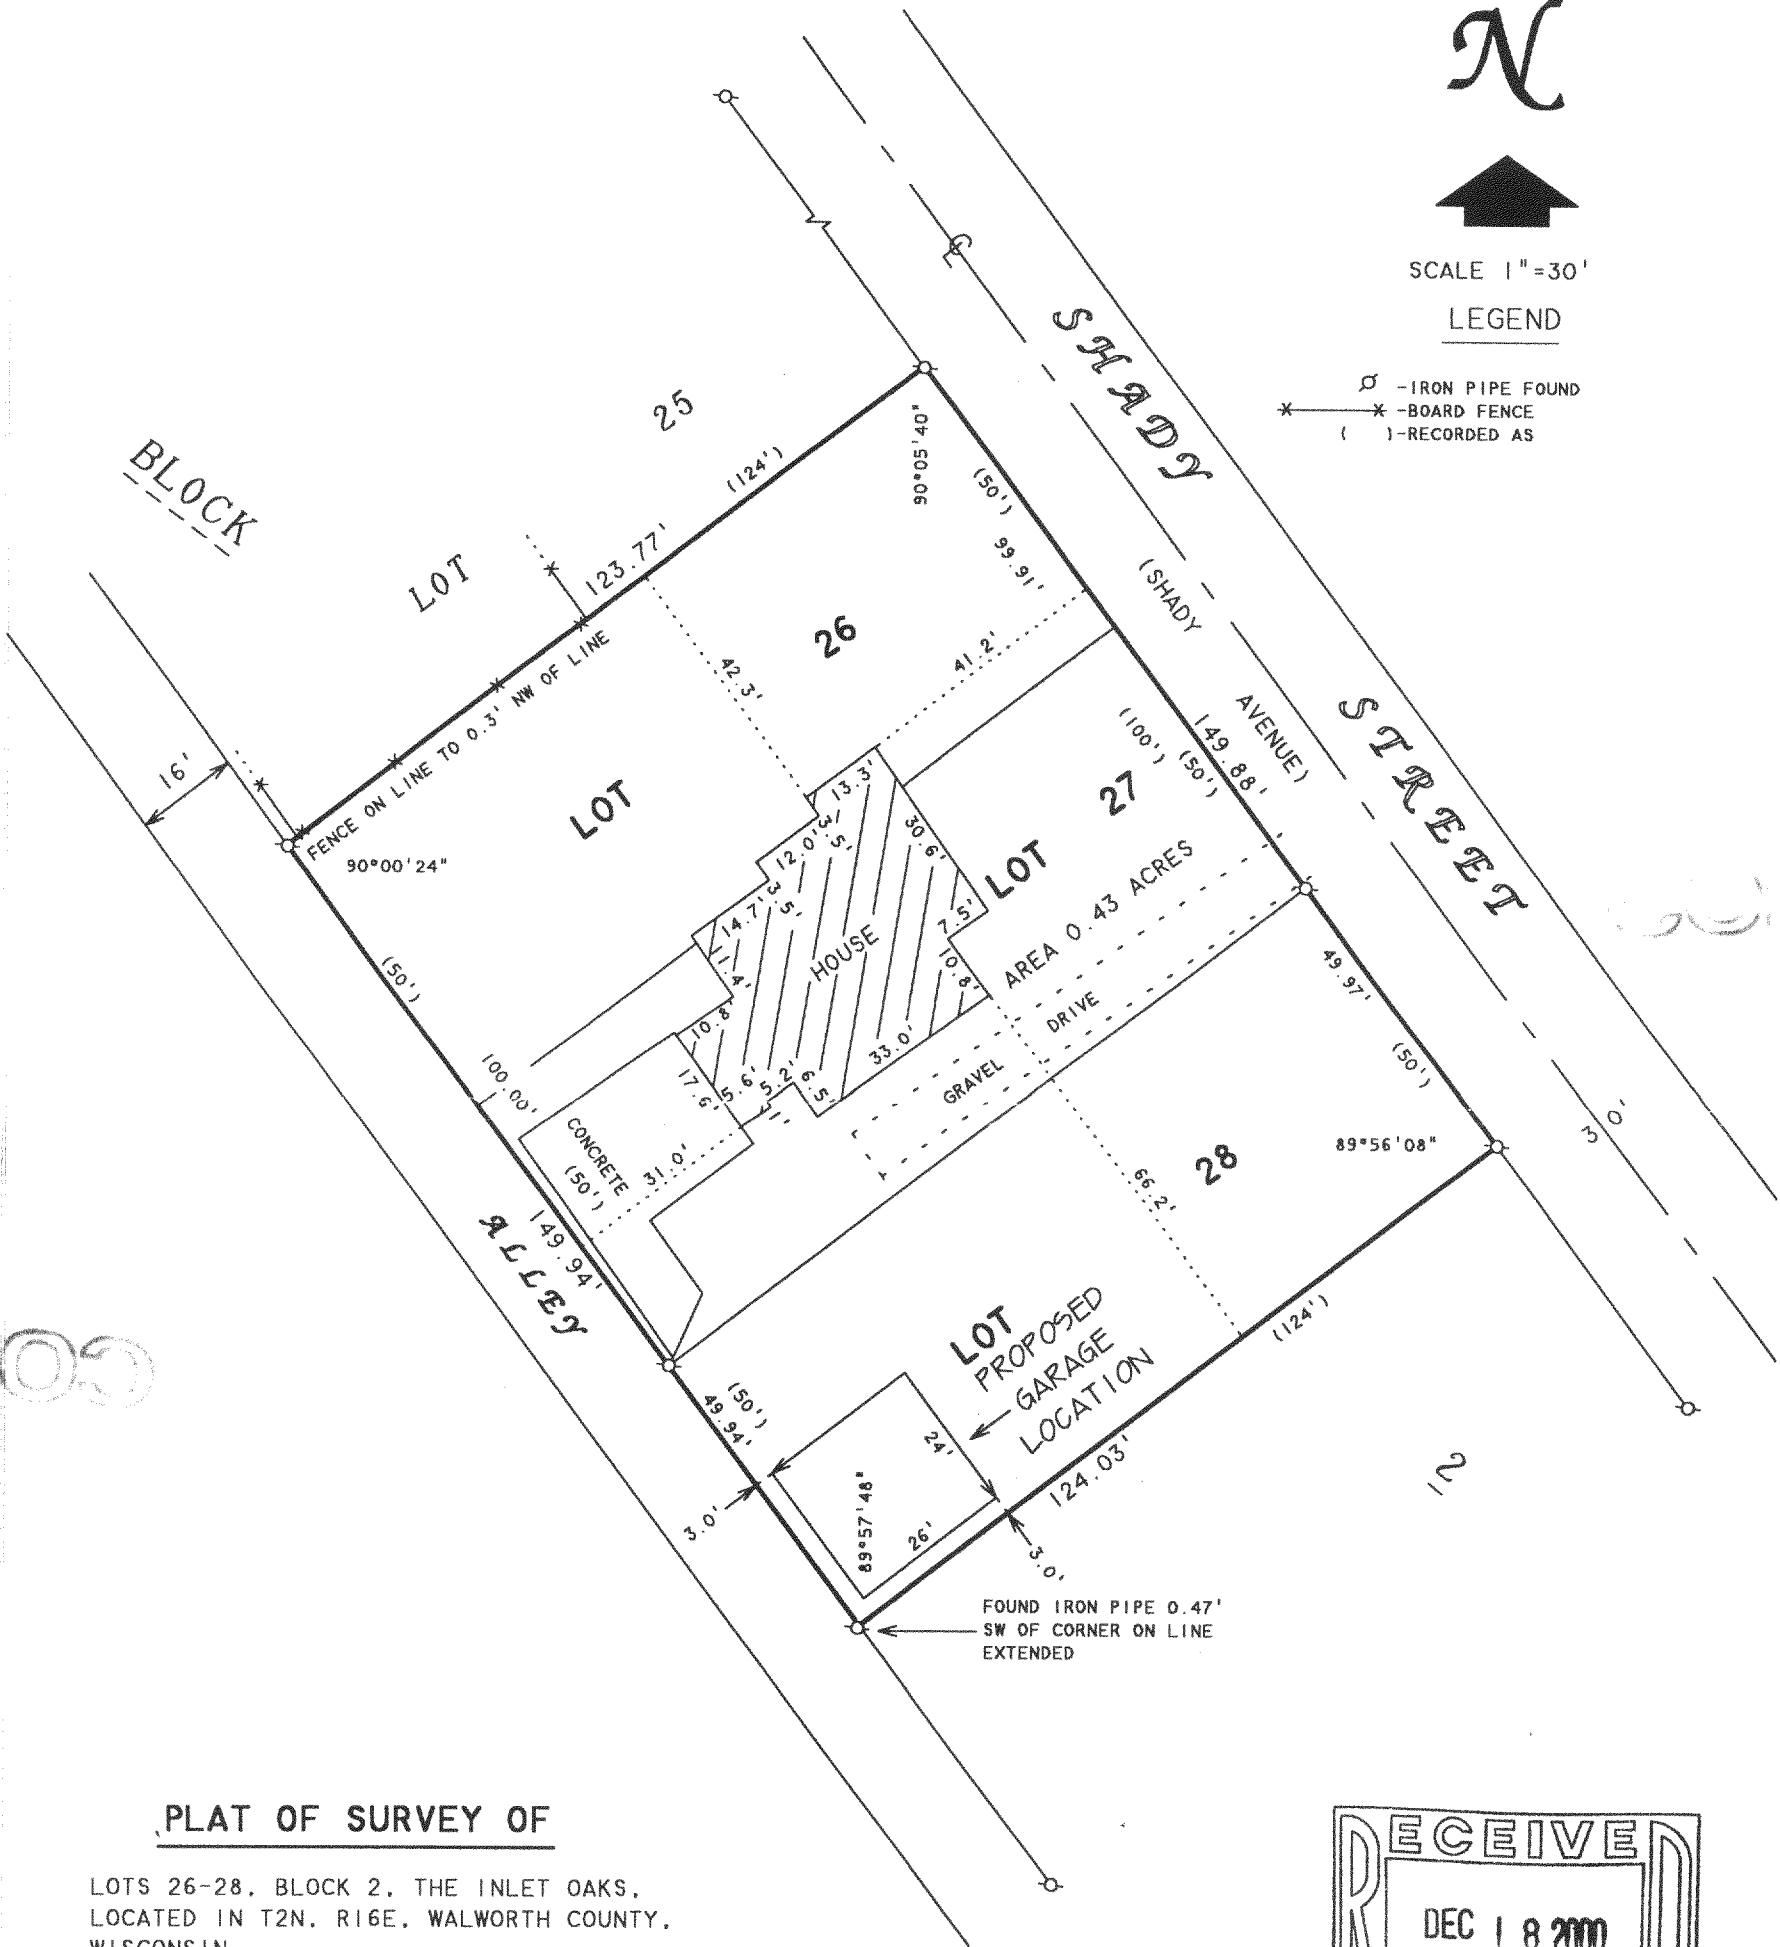

PLAT OF SURVEY OF

LOTS 26-28, BLOCK 2, THE INLET OAKS,
LOCATED IN T2N, R16E, WALWORTH COUNTY,
WISCONSIN.

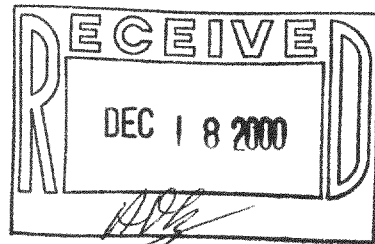

I, DAVID F. ABELL, DO HEREBY CERTIFY THAT I HAVE SURVEYED THE PROPERTY HEREON DESCRIBED ACCORDING TO THE OFFICIAL RECORDS AND THAT THE PLAT HEREON IS A CORRECT REPRESENTATION OF THE PROPERTY LINES TO THE BEST OF MY KNOWLEDGE AND BELIEF.

David F. Abell

DAVID F. ABELL
WISCONSIN REGISTERED LAND SURVEYOR, S-1596

ORDERED BY: JAMES JACKOWIAK
813 SHADY STREET
DELAVAN, WI 53115

September 20, 2000

DATE: September 20, 2000 JOB NUMBER - 00146
NOTE: THIS IS NOT A CERTIFIED COPY UNLESS SEALED.

FIN-23
FIN-25

216-2948