
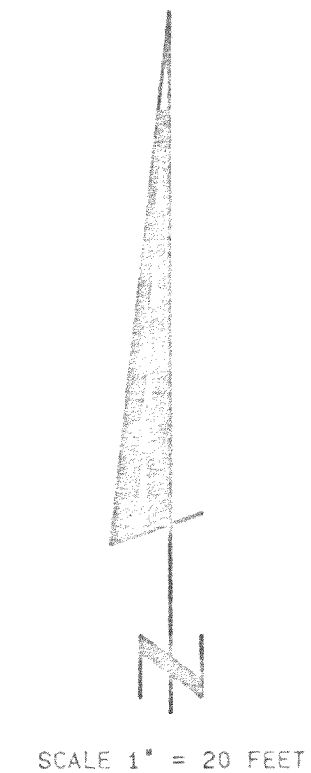


PLAT OF SURVEY

PART OF LOT 2 AND LOT 3 OF BLOCK 2 OF SUNNY DELL SUBDIVISION, LOCATED IN GOVERNMENT LOT 1, THE FRACTIONAL NORTHEAST 1/4 OF THE FRACTIONAL SOUTHEAST 1/4 OF FRACTIONAL SECTION 32, TOWN 2 NORTH, RANGE 16 EAST, WALWORTH COUNTY, WISCONSIN.


LEGAL DESCRIPTION FOR PART OF LOT 2

PART OF LOT 2 OF BLOCK 2 OF SUNNY DELL SUBDIVISION, LOCATED IN GOVERNMENT LOT 1, THE FRACTIONAL NORTHEAST 1/4 OF THE FRACTIONAL SOUTHEAST 1/4 OF FRACTIONAL SECTION 32, TOWN 2 NORTH, RANGE 16 EAST, WALWORTH COUNTY, WISCONSIN, DESCRIBED AS FOLLOWS: BEGIN AT THE SOUTHWEST CORNER OF SAID LOT 2; THENCE N 40°44'48" W ALONG THE NORTHERLY LINE OF ROBBIN'S ROAD 3.09 FEET; THENCE N 62°44'57" E 139.98 FEET; THENCE S 25°41'26" E ALONG THE EASTERLY LINE OF SAID LOT 2, 3.01 FEET TO THE SOUTHEAST CORNER OF SAID LOT 2; THENCE S 62°44'57" W ALONG THE SOUTHERLY LINE OF SAID LOT 2, 139.18 FEET TO THE POINT OF BEGINNING. THE ABOVE DESCRIBED PARCEL IS A LOT LINE ADJUSTMENT BETWEEN ADJOINING OWNERS OF LAND AND CONTAINS 419 SQUARE FEET OF LAND MORE OR LESS.

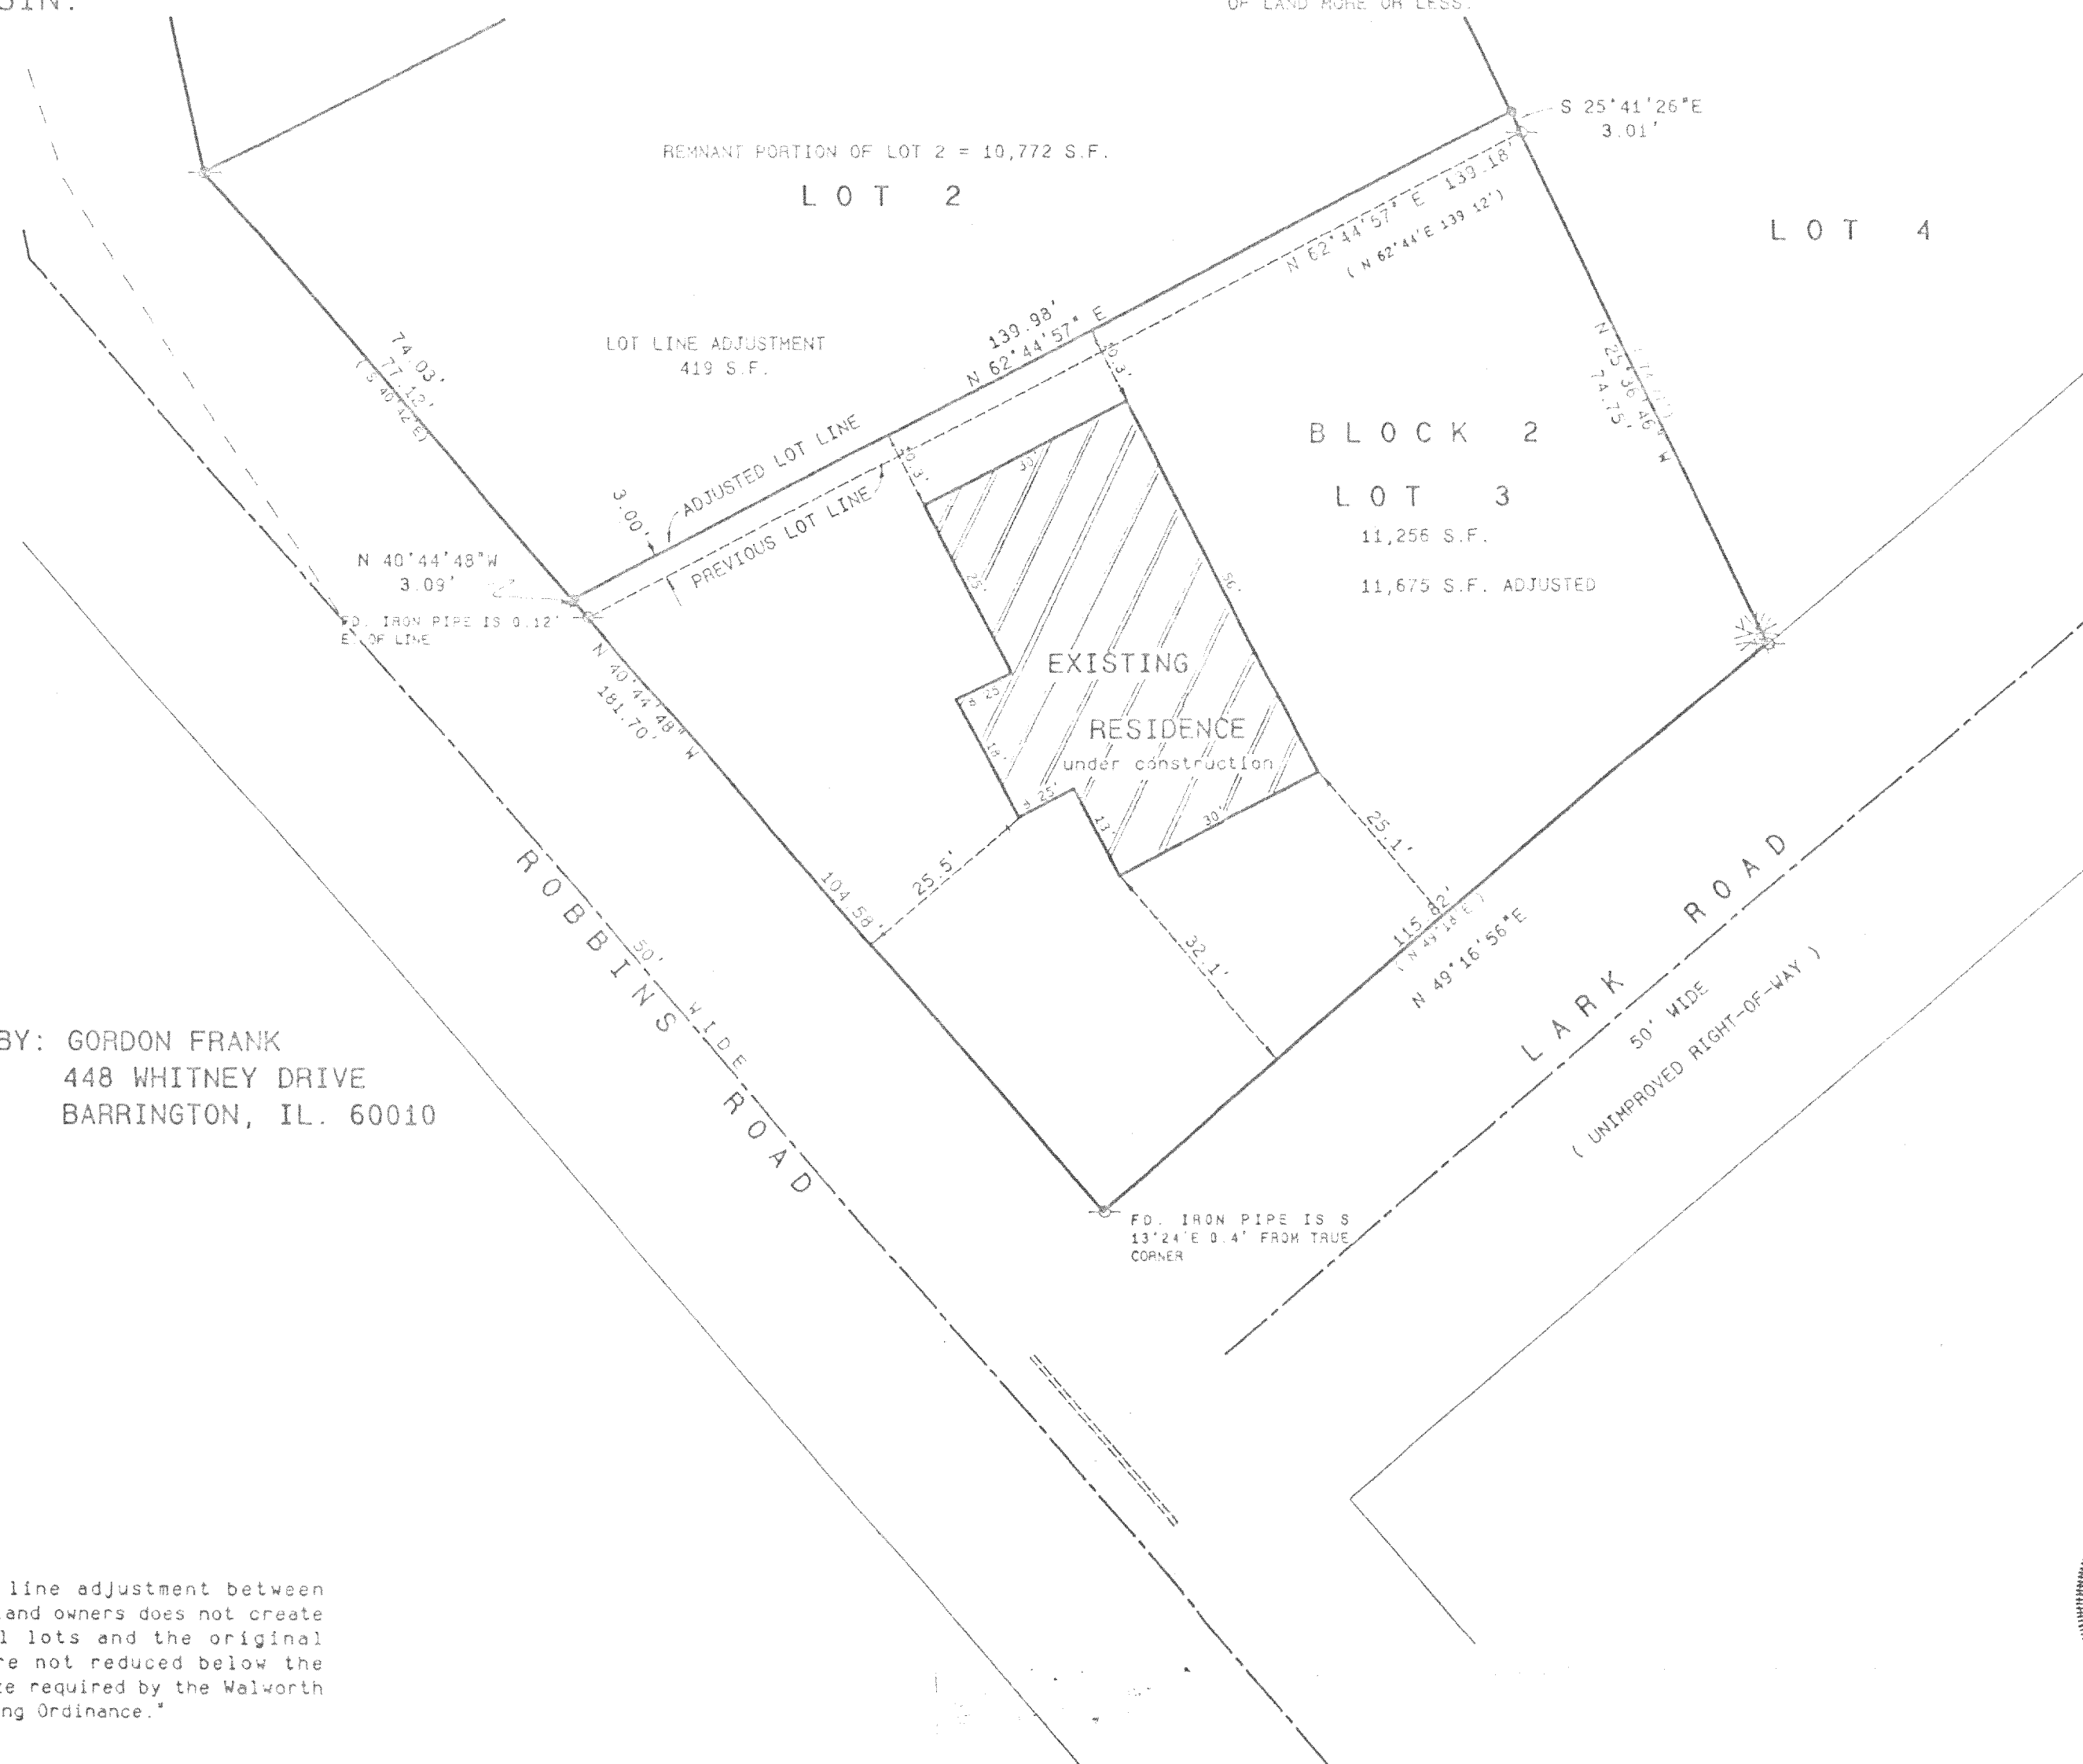


Legend

- FOUND IRON PIPE
- FOUND IRON ROD
- FOUND BRASS CAPED MONUMENT
- × FOUND CONCRETE MONUMENT
- CHISEL CUT IN CONCRETE
- SET IRON ROD, 24" LONG, WEIGHING 1.5 LBS. LINEAL FT., 3/4" DIA.
- SET IRON ROD, 30" LONG, WEIGHING 4.5 LBS. LINEAL FT., 1-1/8" DIA.
- RECORDED AS DIMENSION
- - - EXISTING FENCE

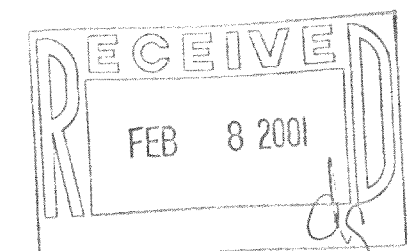

SCALE: 1" = 20 FEET

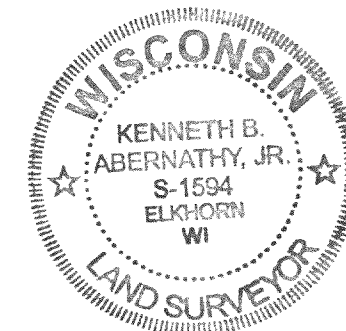

"This lot line adjustment between adjoining land owners does not create additional lots and the original parcels are not reduced below the minimum size required by the Walworth County Zoning Ordinance."

REVISED NOV. 6, 2000
REVISED JAN. 23, 2001

Kenneth B. Abernathy, Jr.
KENNETH B. ABERNATHY, JR.
WISCONSIN REGISTERED LAND SURVEYOR,
S-1594
Date: OCT. 11, 2000 Job No. 00,904

COPY

ORDERED BY: GORDON FRANK
448 WHITNEY DRIVE
BARRINGTON, IL. 60010