


Plat of Survey


of

Lot 1 of Certified Survey Map No. 102,
recorded in Vol. 1 of Certified Survey Maps of Walworth
County on Page 102 and located in the Northwest 1/4
Section 36, Town 2 North, Range 16 East, Town of Delavan,
Walworth County, Wisconsin.

Surveyed for: **Jim Pfeil**
90 North Potawatomi Road - Unit 7D
Williams Bay, Wisconsin 53191

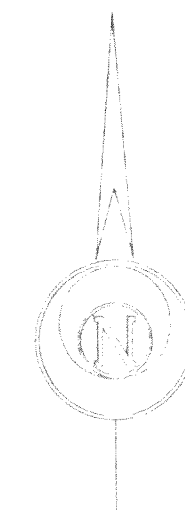

Bearings referenced to Certified
Survey Map No. 102.

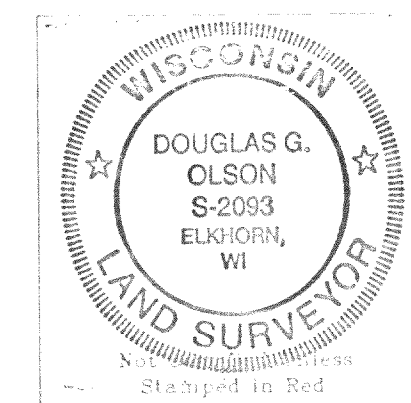

Notes:

- 1) The proposed house was staked as instructed by the owner. All setbacks must be approved by the building inspector PRIOR to construction.
- 2) The location of paved or gravel surfaces shown on this plat are approximate due to existing snow cover on the property at the time of the field survey. There may be additional improvements or encroachments on the property which were not visible at the time of the field survey and are not shown on this plat.
- 3) This survey plat is not certified unless signed and sealed in red ink.
- 4) This survey is subject to Wisconsin lien laws. This Plat of Survey is the notice of intent to file lien. Lien waiver required.


Copyright © 2001 by Jensen & Olson Land Surveying, LLC.

All rights reserved. No part of this survey plat may be reproduced or transmitted in any form by any means - graphic, electronic, or mechanical, including photocopying, tracing, or information storage and retrieval systems - without permission in writing from Douglas G. Olson, Jensen & Olson Land Surveying, LLC.

I, Douglas G. Olson, Wisconsin Registered Land Surveyor, do hereby certify that this survey was performed by me or under my direction in full compliance with the owner's/agent's instructions and Chapter A-E 7 of the Wisconsin Administrative Code "Minimum Standards for Property Survey", and that this map is an accurate representation thereof to the best of my knowledge and belief.

Douglas G. Olson
Wisconsin Registered Land Surveyor - 2093

Bailey Road (66' Wide)

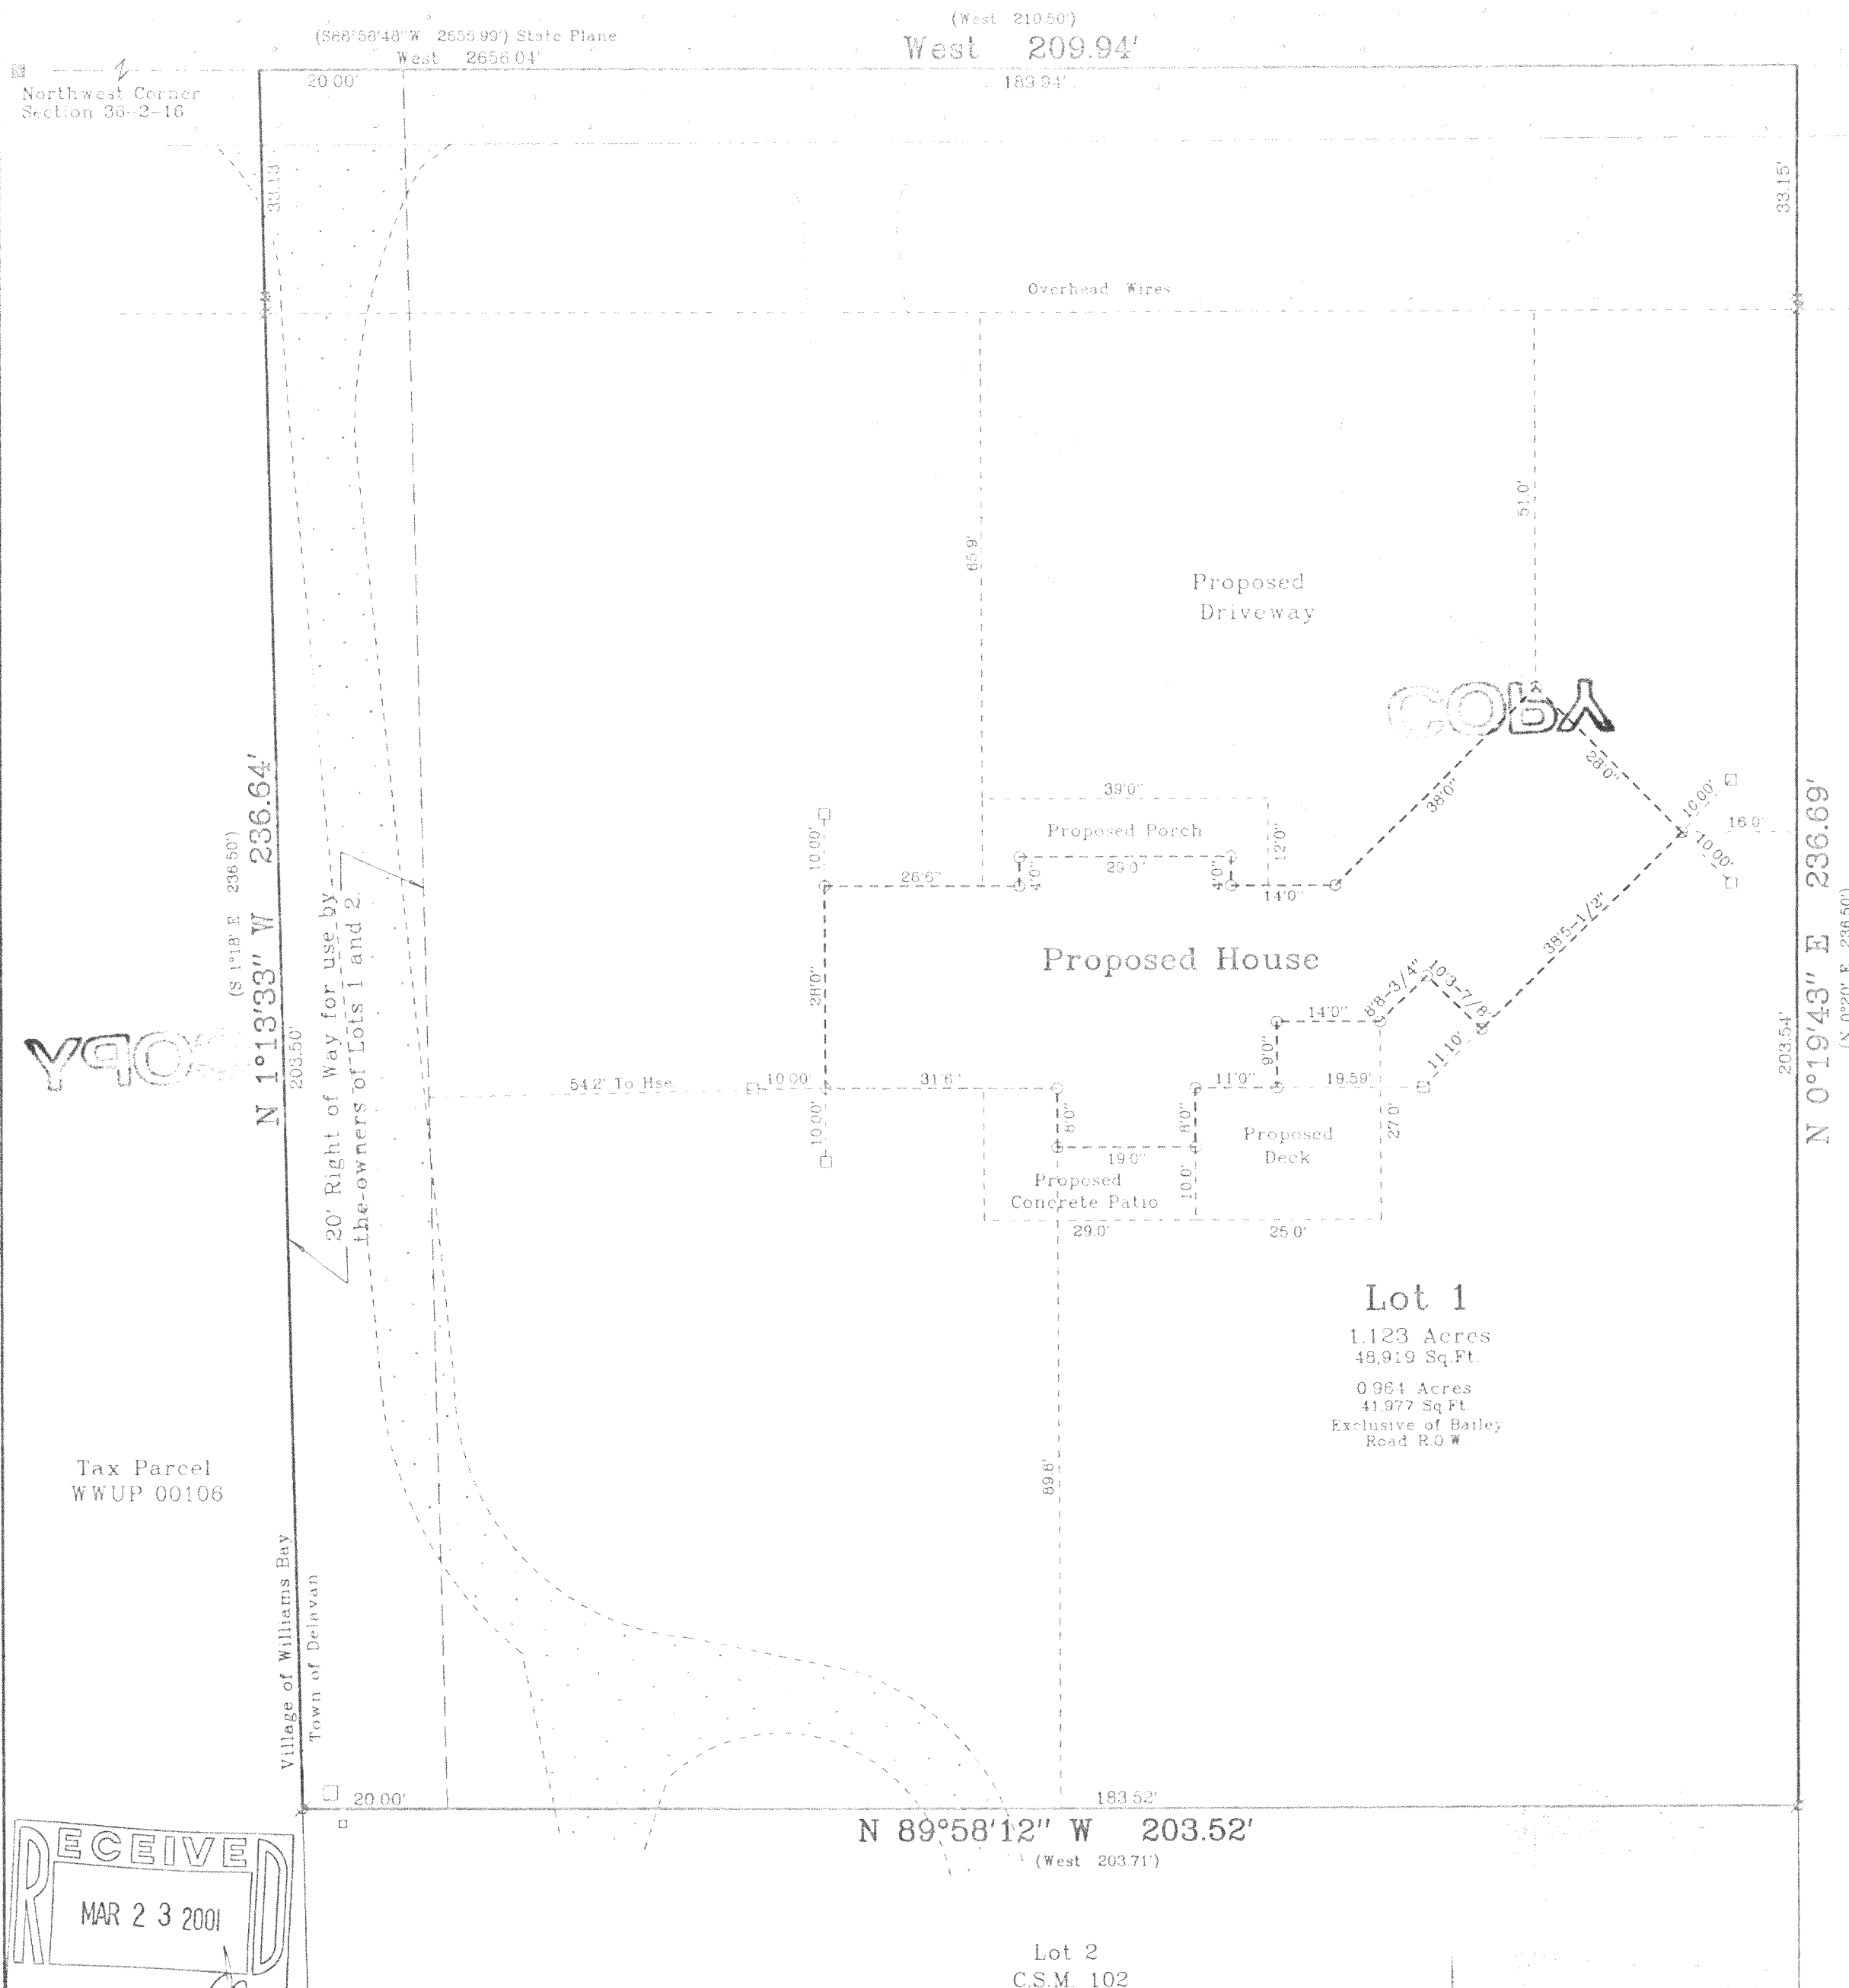

Survey Date: February 5, 2001
Revisions:

Scale in Feet
1" = 20'

Jensen & Olson Land Surveying, LLC
40 South Wisconsin Street, Box 100
Elkhorn, Wisconsin 53121
Telephone (262) 723-3494
Facsimile (262) 723-8044

Legend
Round County Section Corner
Kinked in place
Kinked in place
Set Wood Stake
Utility Pole
Utility Box or Pedestal

Sheet 1 of 1 Sheets
Job Reference Number
2001.011

2001.011

216-2998

FA-102-1