



ABELL
SURVEYING & MAPPING

1140 SEQUOIA STREET • DELAVAN, WISCONSIN 53115
262-728-6737

NOTE: BEARINGS ARE REFERENCED TO THE
WISCONSIN COORDINATE SYSTEM -
SOUTH ZONE.

PLAT OF

PART OF LOT 1 OF CERTIFIED SURVEY MAP NO. 3430,
LOCATED IN THE SOUTHEAST 1/4 OF THE NORTHEAST 1/4
OF SECTION 26, T2N, R16E, WALWORTH COUNTY, WISCONSIN.

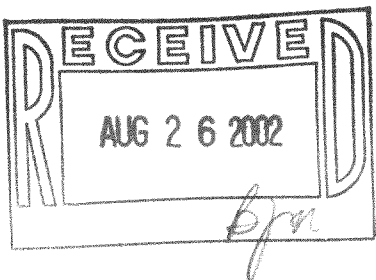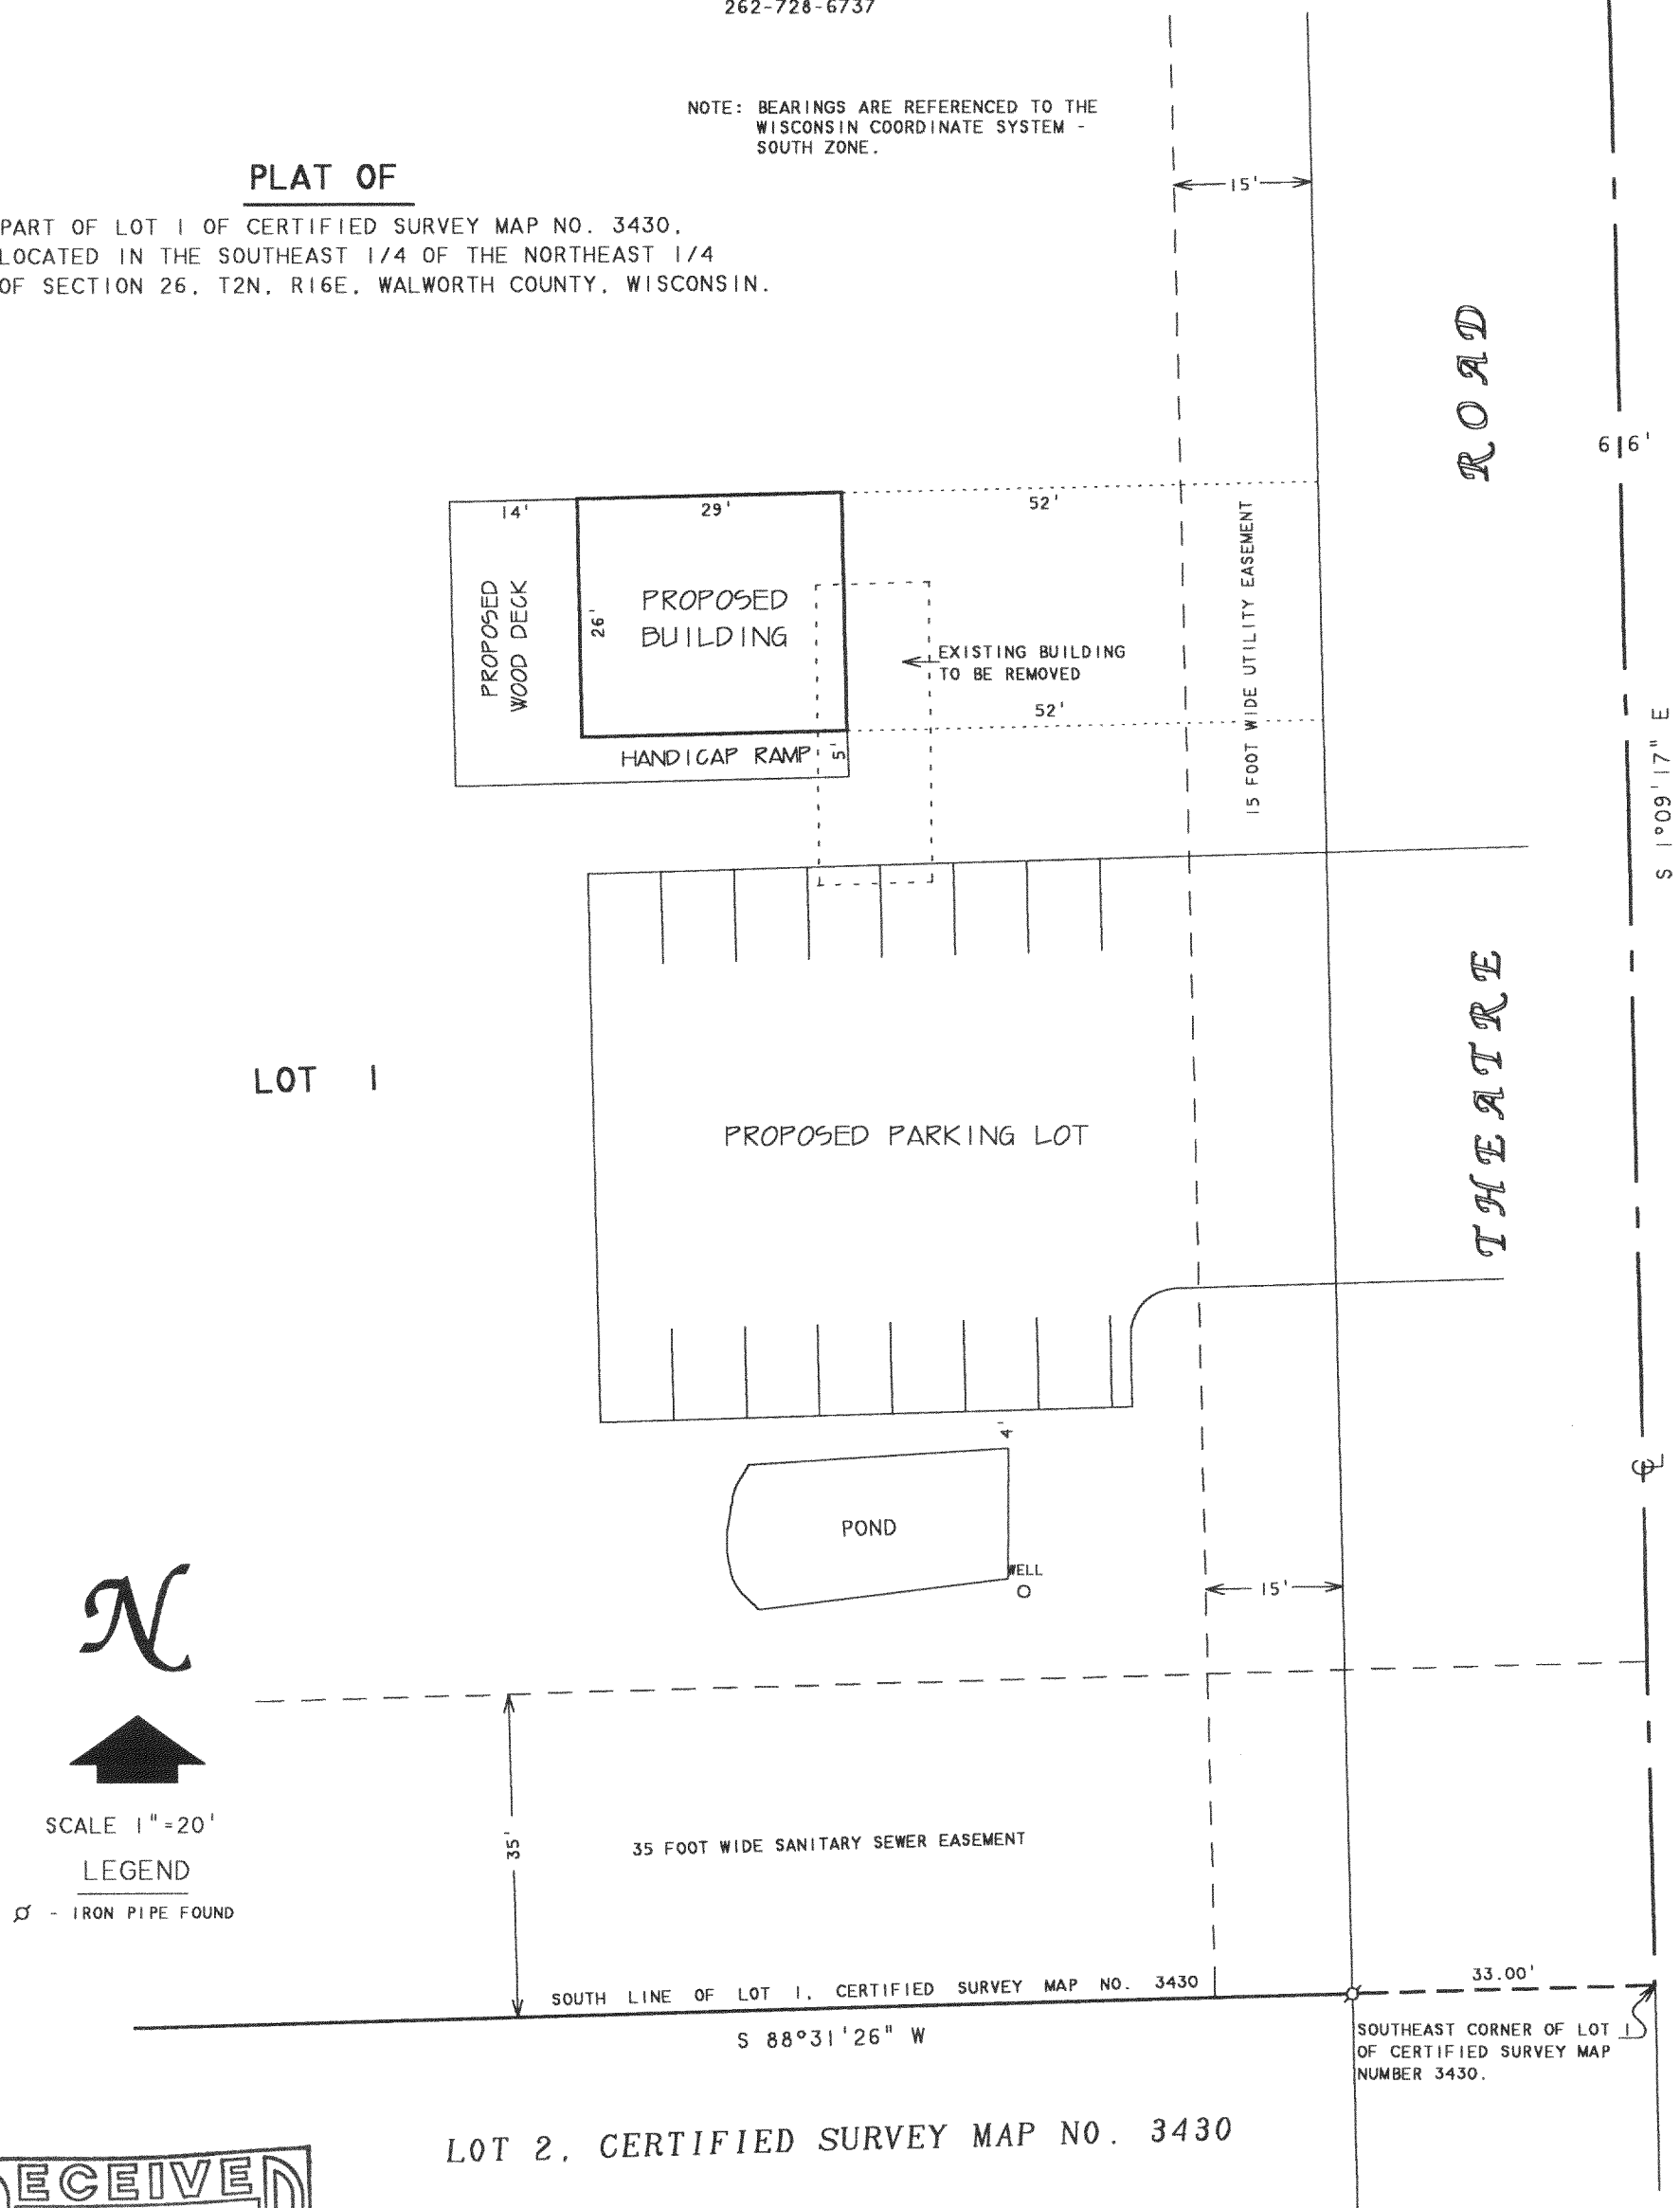

ORDERED BY: MARK ADELMAN
4218 MULBERRY STREET
DELAVAN, WI 53115

David F. Abell

DAVID F. ABELL
WISCONSIN REGISTERED LAND SURVEYOR, S-1596

May 9, 2002

DATE: May 9, 2002
NOTE: THIS IS NOT A CERTIFIED COPY UNLESS SEALED.

JOB NUMBER - 01177A

216-3230

FA 3430-1