

FBA-7

# Plat of Survey

of


Tax Parcel FBA 00007,

located in the Northwest 1/4 and the Southwest 1/4 of Section 33,  
Town 2 North, Range 16 East, Town of Delavan, Walworth County,  
Wisconsin.


Said parcel described in a Quit Claim Deed recorded in Vol. 652 on Page  
3964 as Document No. 374157 as shown below.

A strip of land seventy five (75) feet in width off the Southwesterly side  
of Lot Thirteen (13) in Barnes and Von Suessmich's Subdivision in the  
Town of Delavan, Walworth County, Wisconsin.


Surveyed for: **Jack Brady**  
721 East North Path  
Wheaton, Illinois. 60187-4319

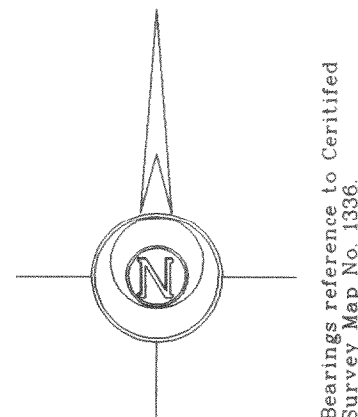




Proposed Addition & Deck  
1"=20'

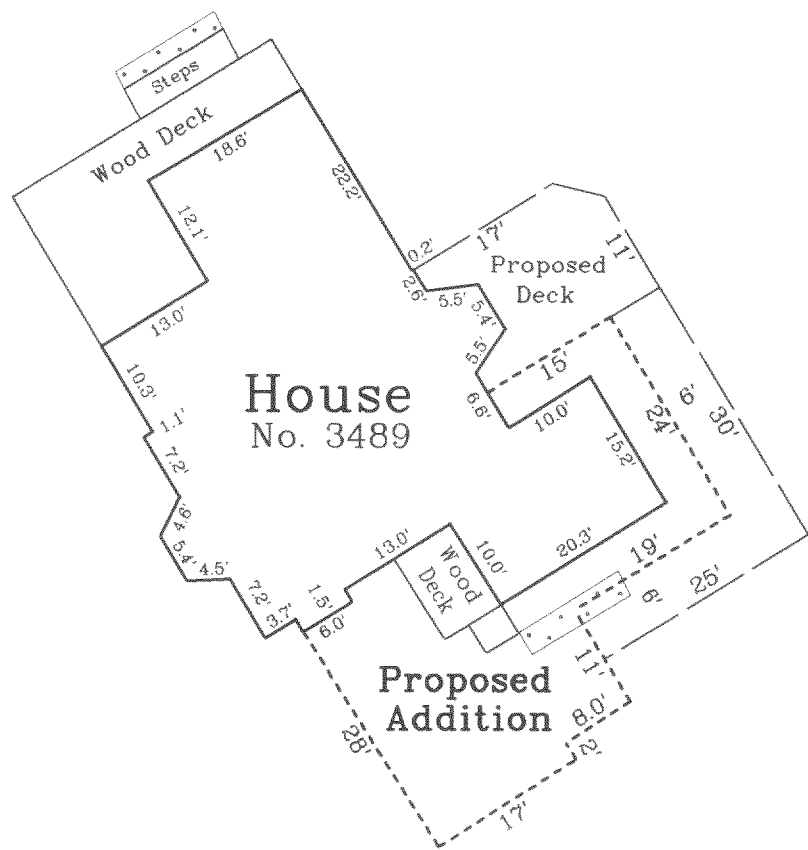

Note: The proposed addition & decks are shown as instructed by the owner.  
All setbacks must be approved by the building inspector  
PRIOR to construction.

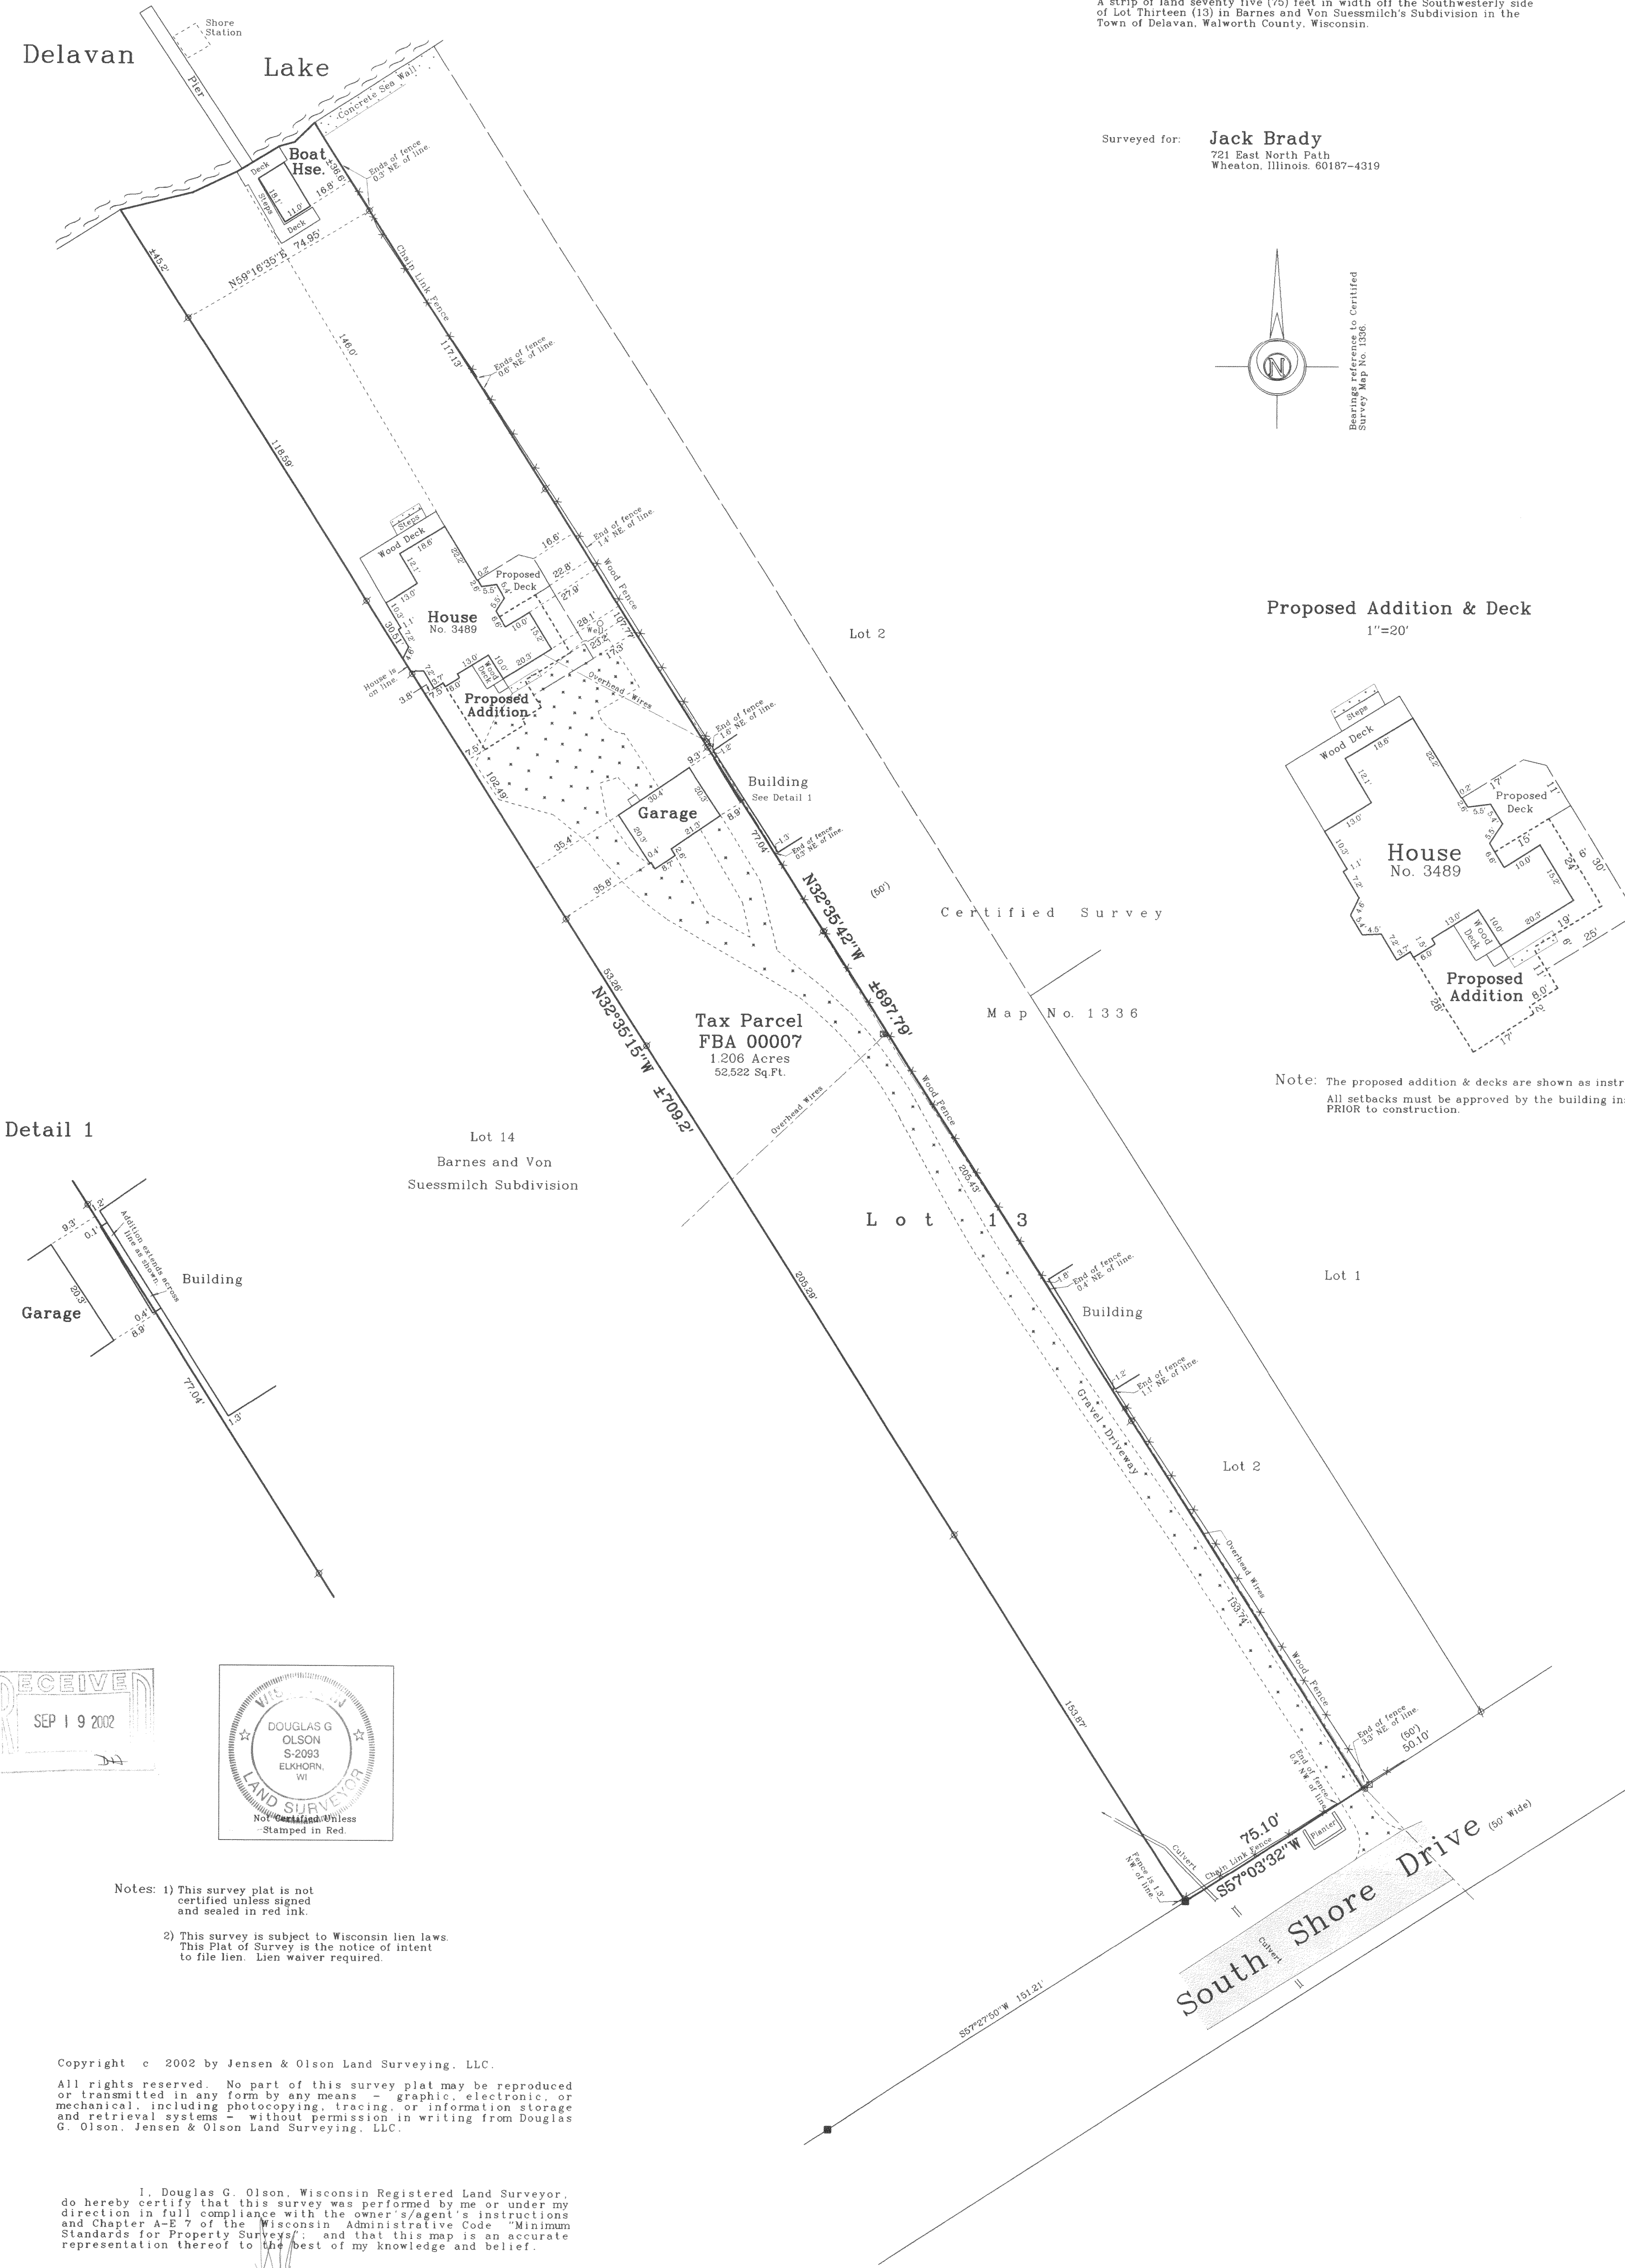

Detail 1

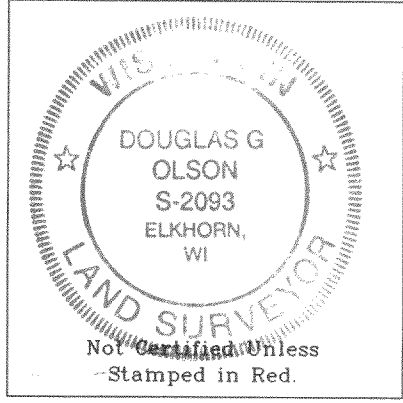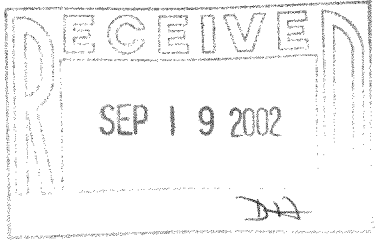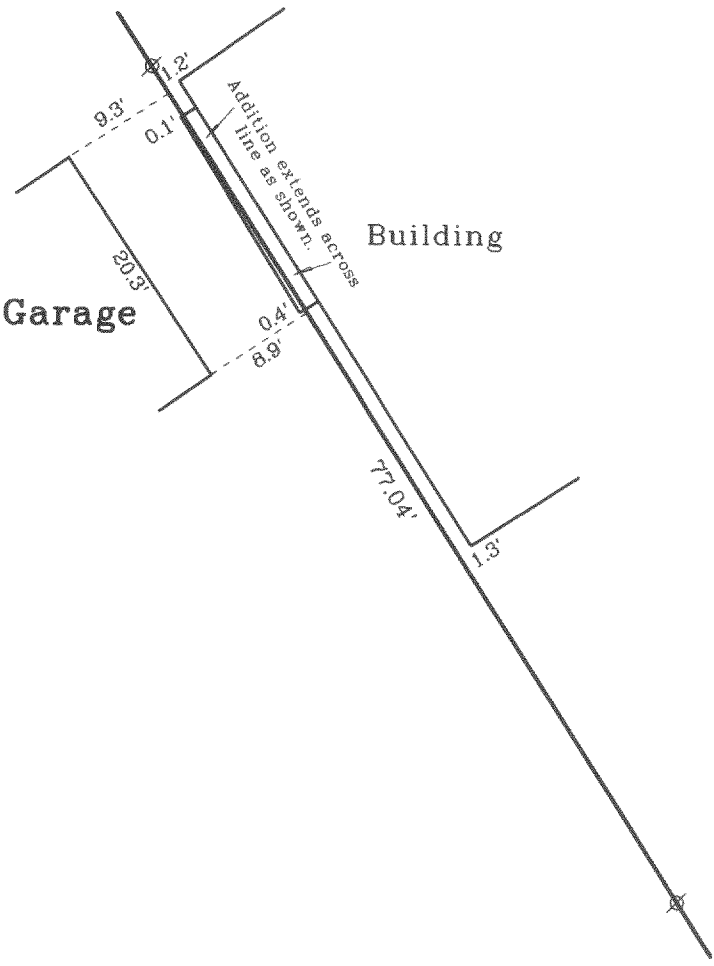

Notes: 1) This survey plat is not  
certified unless signed  
and sealed in red ink.  
2) This survey is subject to Wisconsin lien laws.  
This Plat of Survey is the notice of intent  
to file lien. Lien waiver required.

Copyright c 2002 by Jensen & Olson Land Surveying, LLC.  
All rights reserved. No part of this survey plat may be reproduced  
or transmitted in any form by any means - graphic, electronic, or  
mechanical, including photocopying, tracing, or information storage  
and retrieval systems - without permission in writing from Douglas  
G. Olson, Jensen & Olson Land Surveying, LLC.

I, Douglas G. Olson, Wisconsin Registered Land Surveyor,  
do hereby certify that this survey was performed by me or under my  
direction in full compliance with the owner's/agent's instructions  
and Chapter AcE 7 of the Wisconsin Administrative Code "Minimum  
Standards for Property Surveys"; and that this map is an accurate  
representation thereof to the best of my knowledge and belief.

Douglas G. Olson  
Wisconsin Registered Land Surveyor - 2093

Sheet 1 of 1 Sheets.

Job Reference Number  
2002.140

### Legend

- Found Concrete Monument
- Found Iron Pipe
- Recorded Information
- Utility Pole
- Asphalt Surface
- Concrete Surface
- Gravel Surface



Jensen & Olson Land Surveying, LLC

45 South Wisconsin Street P.O. Box 322  
Elkhorn, Wisconsin. 53121  
Telephone: (262) 723-3434  
Facsimile: (262) 723-8044

Scale in Feet

1" = 30'



Survey date: August 8, 2002.  
Revisions:

216-3265