

PLAT OF SURVEY


LOT 3, DUTCH MEADOWS SUBDIVISION, located in the Northwest ¼ of Section 31, Town 2 North, Range 16 East, Town of Delavan, Walworth, County, Wisconsin.

Surveyed for: **Bielinski Bros. Builders Inc./Sherri Sorg**

Suggested yard grade: **106.0** (to be verified by owner or others)

Suggested top of foundation: **106.67**

Suggested top of footing: **98.67**

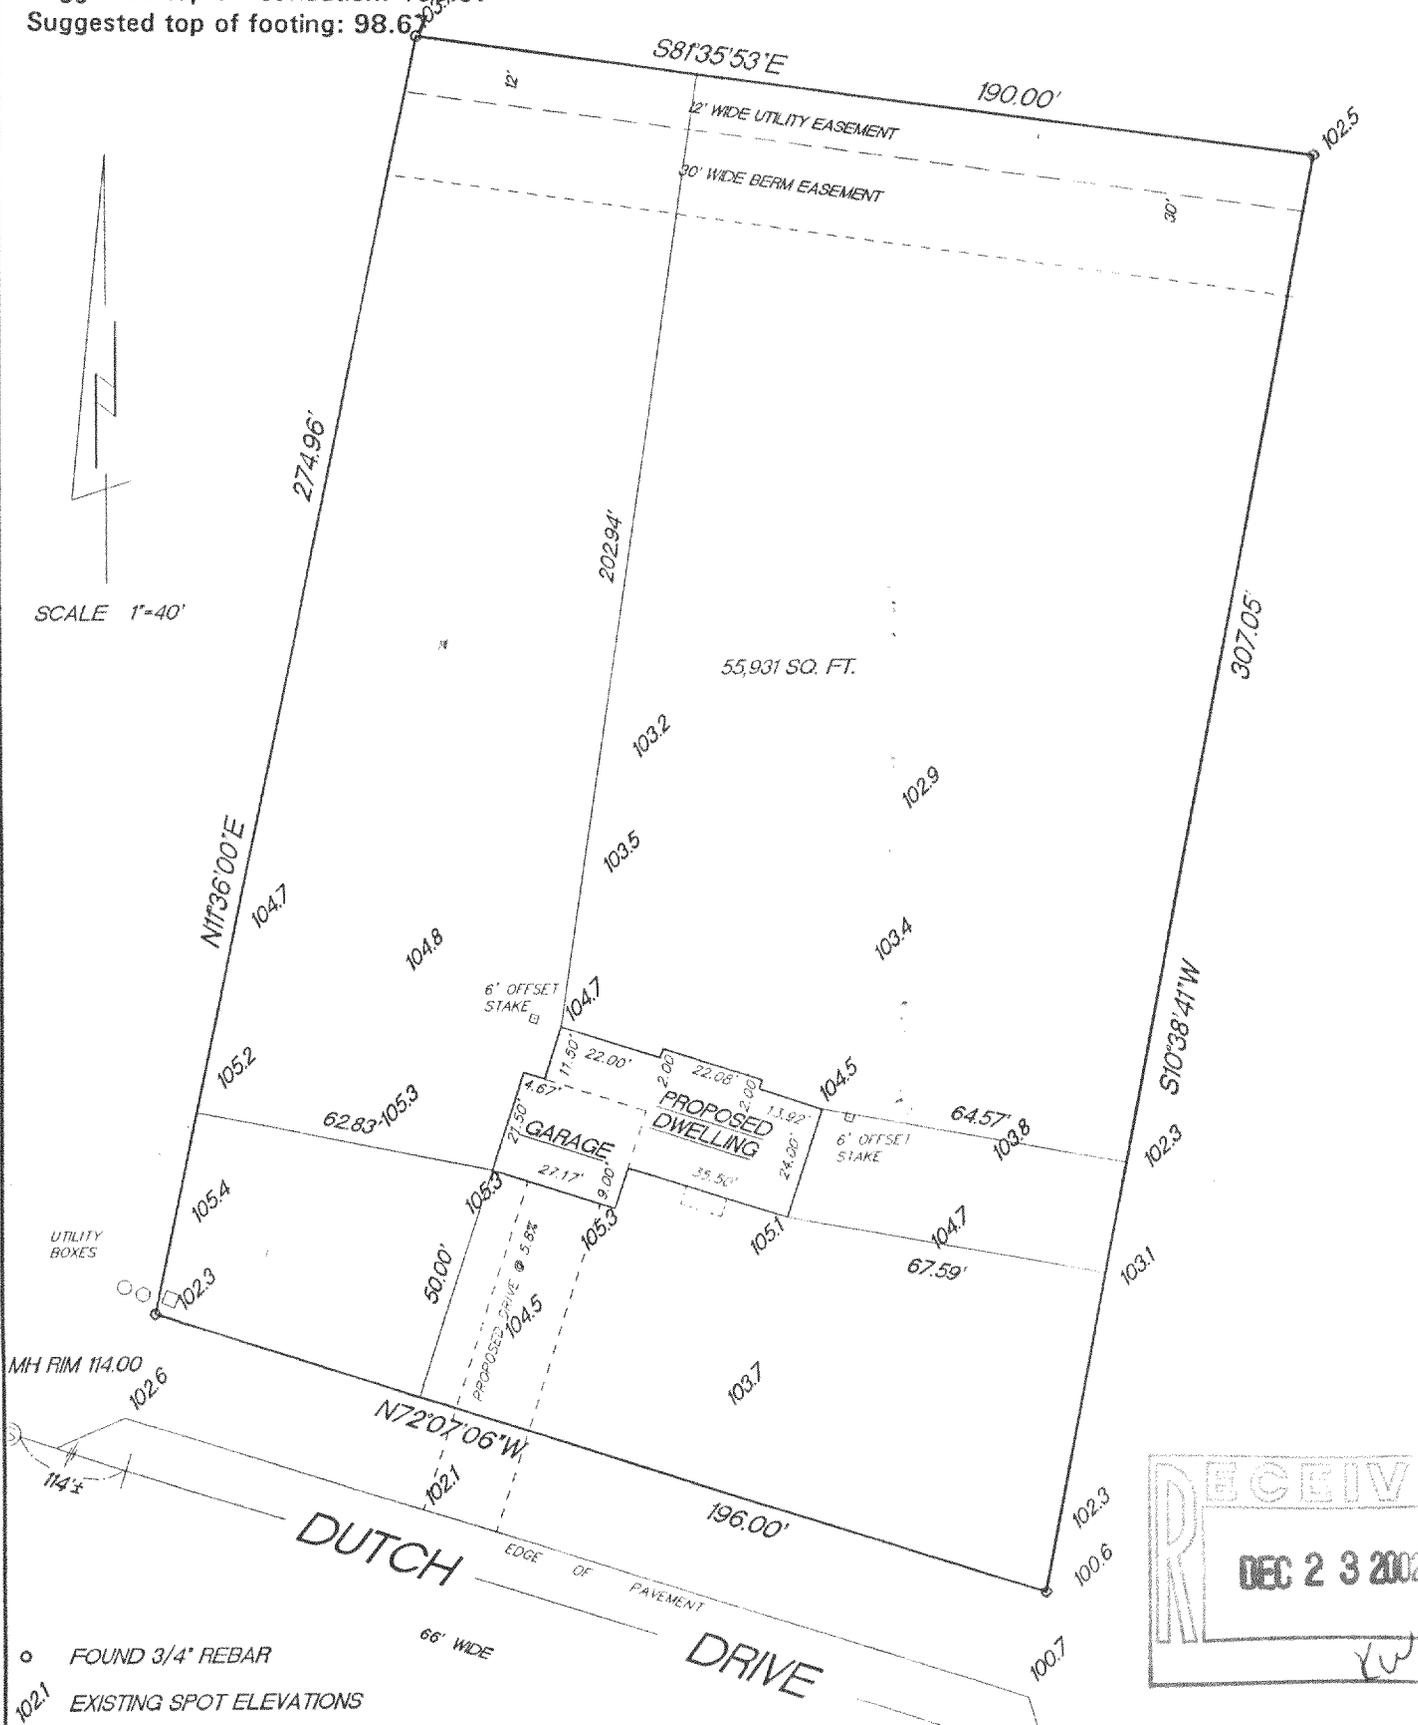

RECEIVED
DEC 23 2002
RW

- FOUND 3/4" REBAR
- EXISTING SPOT ELEVATIONS

"I hereby certify that I have surveyed the above described property and that the above map is a true representation thereof and shows the size and location of the property, its exterior boundaries, the location of all visible structures and dimension of all principal buildings thereon, boundary fences, apparent easements, roadways and encroachments if any."

"This survey is made for the use of the present owners of the property, and also those who purchase, mortgage or guarantee the title thereto within one year from date hereof."

KETTLE MORaine SURVEYING INC.
W356 S9050 Godfrey Lane
Eagle Wisconsin 53119
P.O. Box 357
(262) 594-3484
Terrance E. Pisarek R.L.S.



THIS IS NOT AN ORIGINAL SURVEY UNLESS THE SEAL IS RED.

REV 11/19/02 10/22/02	TEP/DW	TEP	02180
DATE	FIELD WORK BY	DRAWN BY	JOB NUMBER

FDUT-3
216-3300