

ABELL
SURVEYING & MAPPING

1140 SEQUOIA STREET • DELAVAN, WISCONSIN 53115
262-728-6737

DELAVAN LAKE
SAILING SCHOOL
BUILDING

N



SCALE 1"=40'

LEGEND

930|7 ♂ - IRON PIPE FOUND
- SPOT ELEVATION

PLAT OF


PART OF LOT 9, CEDAR POINT, LOCATED IN
T2N. R16E. WALWORTH COUNTY, WISCONSIN.
TAX PARCELS FC-9F AND FC-10B.

LOT

9

CONTROLLED LAKE ELEVATION
927.91'

NOTE: 100 YEAR FLOOD PLAIN FOR
DELAVAN LAKE IS 929'

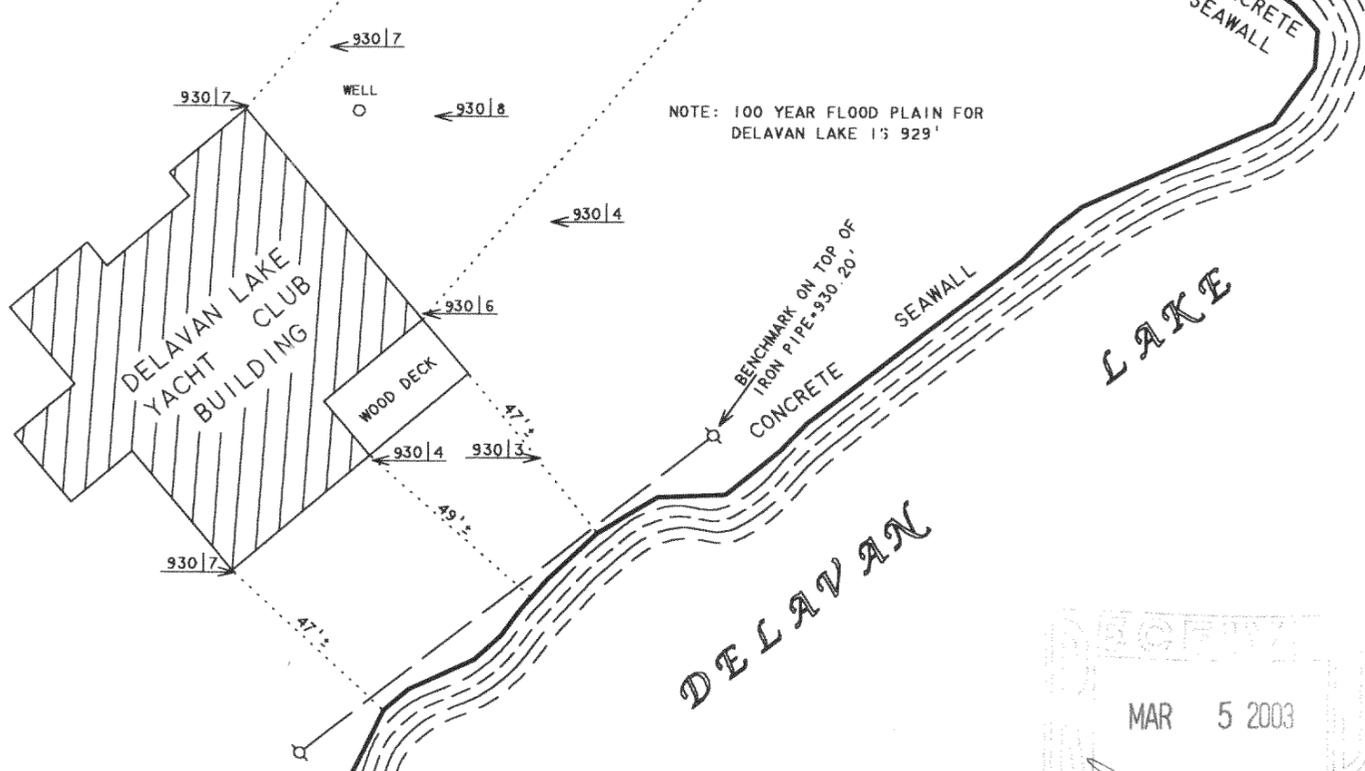

RECEIVED
MAR 5 2003

David F. Abell

DAVID F. ABELL
WISCONSIN REGISTERED LAND SURVEYOR, S-1596

ORDERED BY: CLAIR LAW OFFICE
P.O. BOX 445
DELAVAN, WI 53115

November 18, 2002

DATE: _____ JOB NUMBER - 02165
NOTE: THIS IS NOT A CERTIFIED COPY UNLESS SEALED.

pt of FC-9F
pt of FC-10B

216-3325