


GEORGE T. DUNHAM
SURVEYING & SUBDIVIDING
DELAVER, WISCONSIN

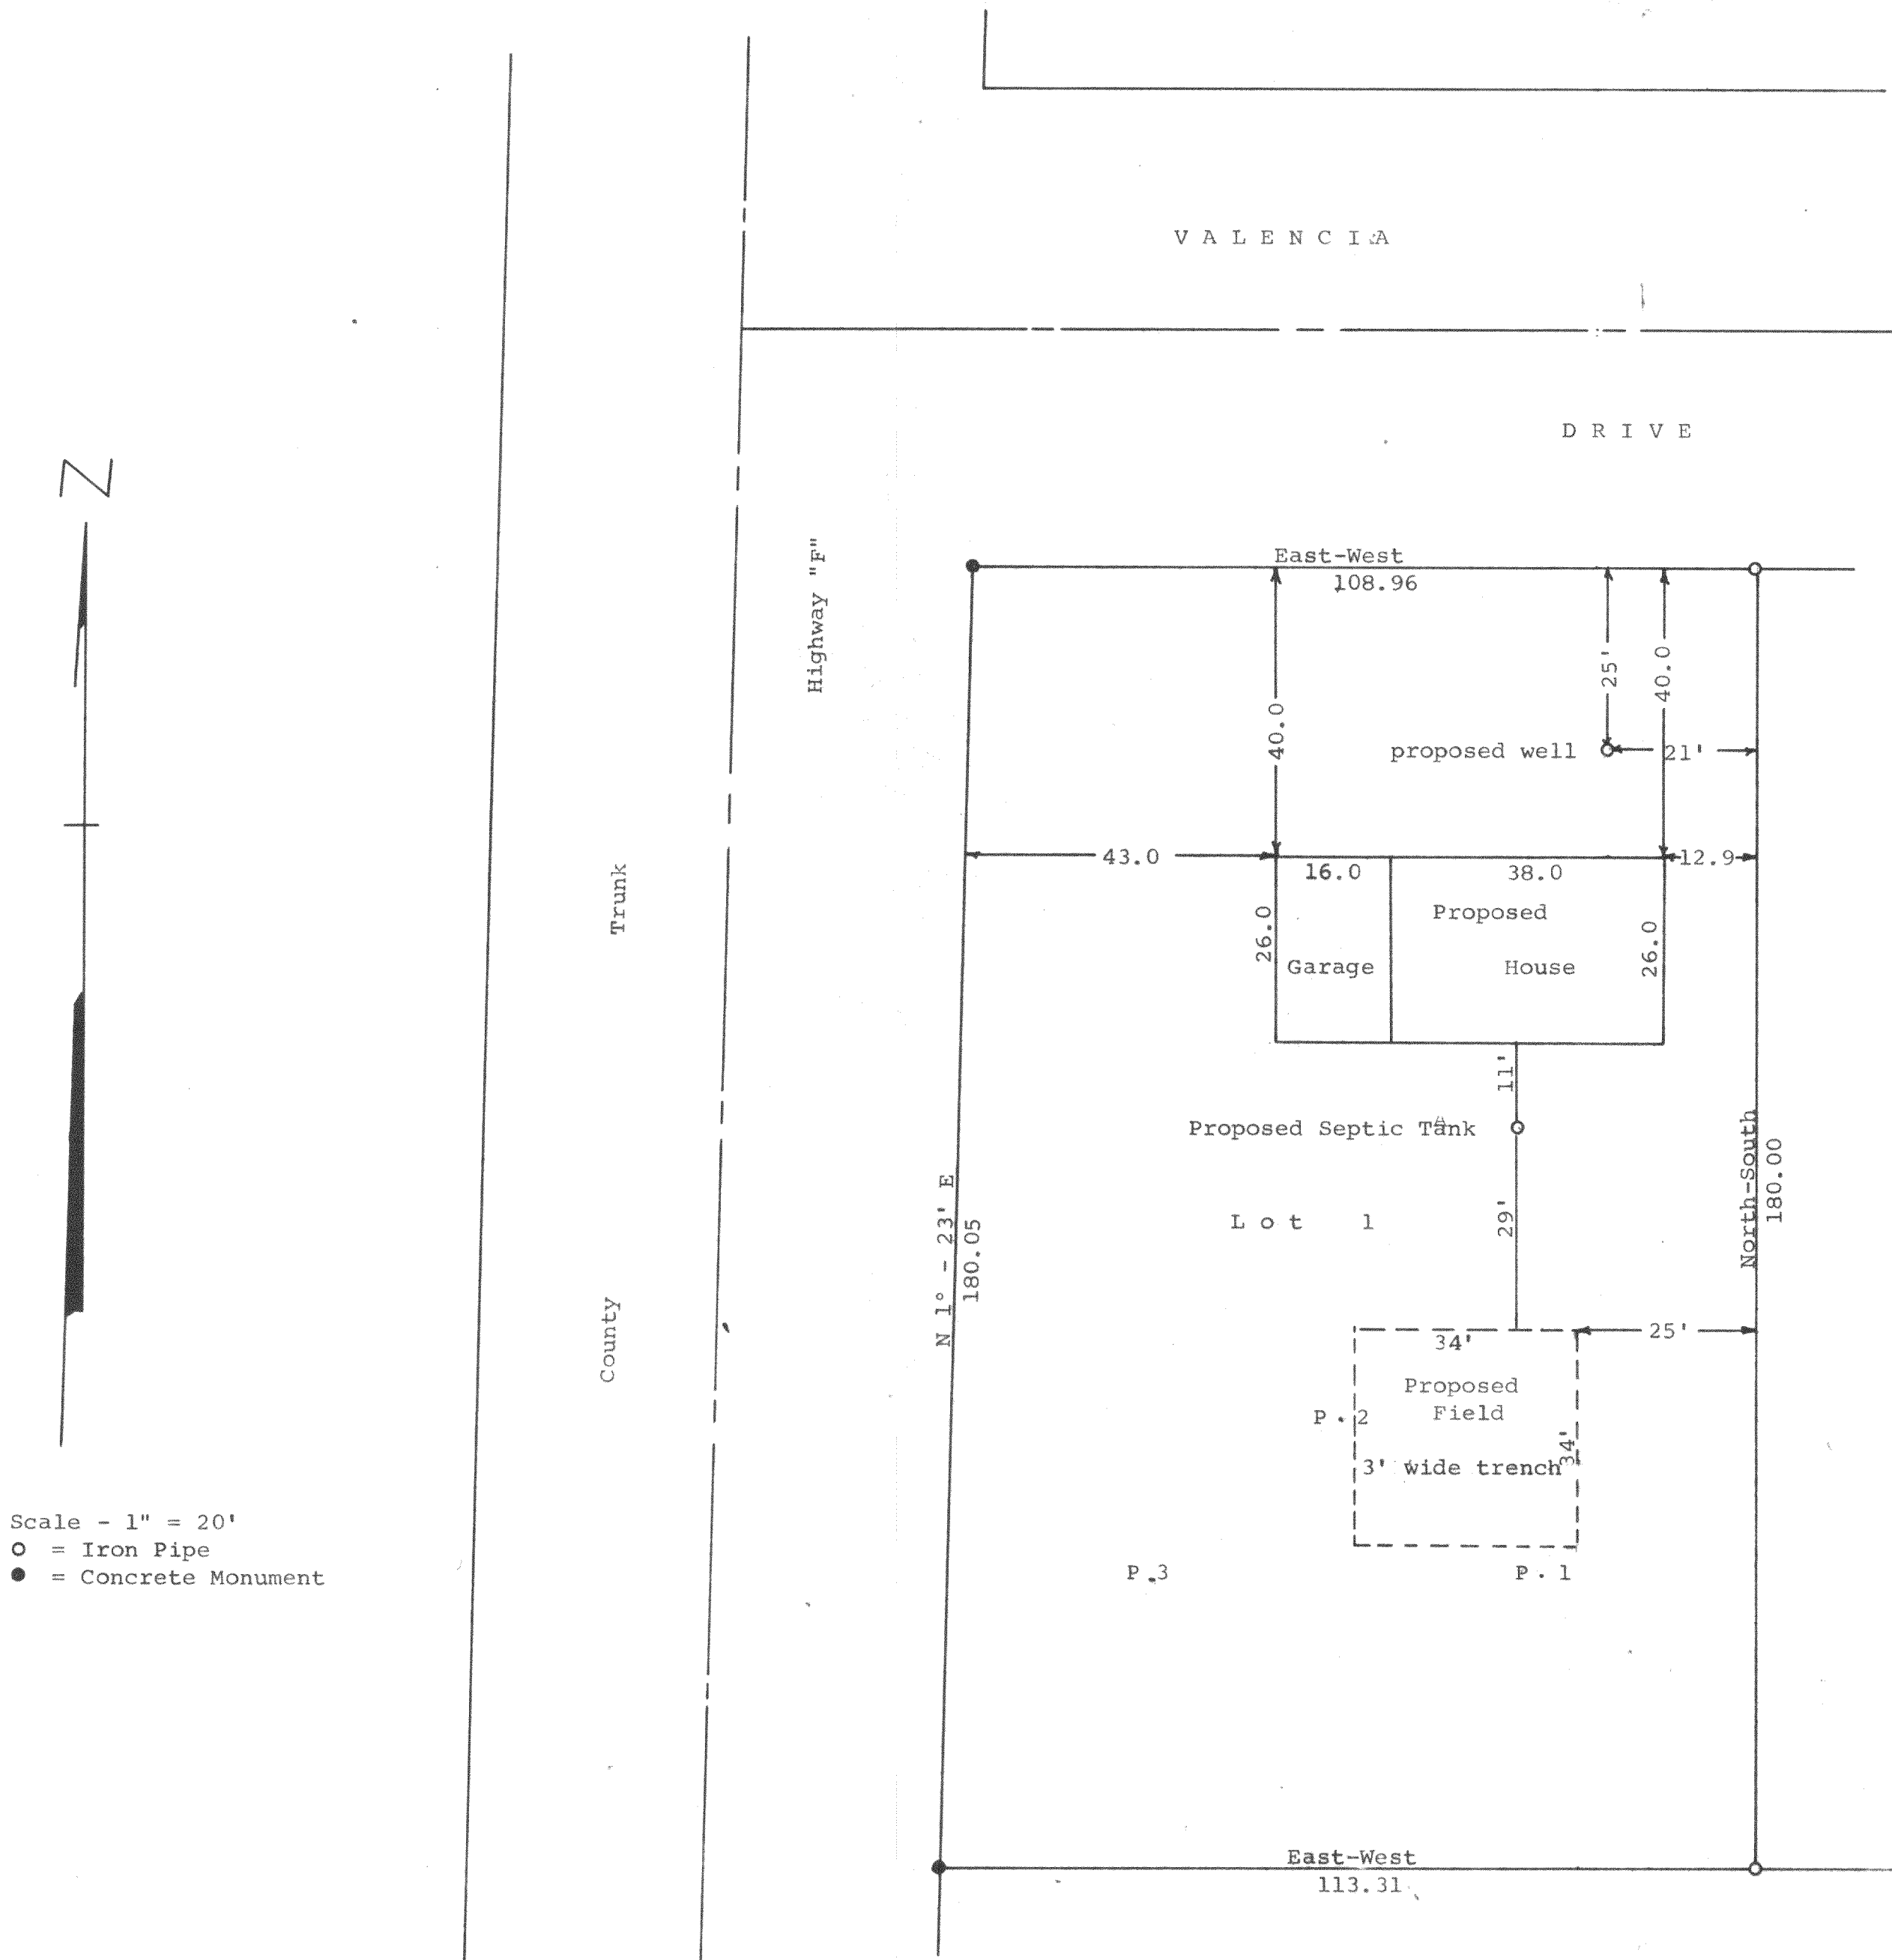

Plat of survey of Lot 1, Block 10 of Inlet Oaks Subdivision No. 5 located in Section 15, T 2 N, R 16 E, Walworth County, Wisconsin. Plat also shows the location of the percolation tests made on said lot and the location of the house to be built on said lot as well as the well and drainage field.

September 18, 1969

George T. Dunham
George T. Dunham, Surveyor