

30' Wide Strip of land known as Willow Point Drive

Center 1/4 Corner
Section 29-2-16.
N 223.175.03
E 2,369,025.14

North line of the Fractional Southeast 1/4 of Section 29-2-16.
S89°20'10"W 2672.54'

S89°20'10"W 36.84'

East 1/4 Corner
Section 29-2-16.
N 223.205.99
E 2,371,697.42

Tax Parcel
FD 2900022B

(N89°59'W 92.13')
N89°13'48"E 92.10'
84.13'

Lot 5

N89°03'20"E 96.03'

Lot 10

Tax Parcel
FD 2900022D
0.343 Acre
14,925 Sq.Ft.

Proposed
Garage
As staked by
the owner.

Lot 4
0.357 Acre
15,566 Sq.Ft.

Lot 3

S89°16'06"W 92.22'
(S89°59'E 92.17') Deed
(S89°52'33"E 91.98') C.S.M.

Lot 1
C.S.M. 2052

S89°03'56"W 96.16'

S0°57'12"E 162.00'

Glen Lane

Lot 11

Plat of Survey

of




Lot 4 of the RE-SUBDIVISION OF LOTS 1 AND 3 OF GLEN EYRIE,

located in the Government Lot 1 in the Fractional Southeast
1/4 of Section 29, Town 2 North, Range 16 East, Town of
Delavan, Walworth County, Wisconsin.

also

A parcel of land described in a Warranty Deed recorded
in Vol. 654 on Page 3812 as Document No. 381374 as
shown below:
A parcel of land located in the SE 1/4 of Section 29,
T2N, R16E, Walworth County, Wisconsin, described as
follows, to-wit: Beginning at the SW corner of Lot 4
of the Re-Subdivision of Lots 1 and 3 of Glen Eyrie;
thence N 0° 01' E along the W line of said Lot 4 162.00
feet; thence N 89° 59' W 92.13 feet to the E line of
Willow Point Drive; thence S 0° 02' W along said E line
162.00 feet; thence S 89° 59' E 92.17 feet to the place
of beginning.

Surveyed for: **Bradford Cook**
2617 Glen Eyrie Lane
Delavan, Wisconsin. 53115

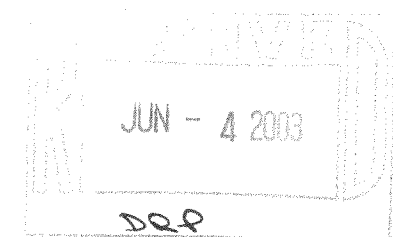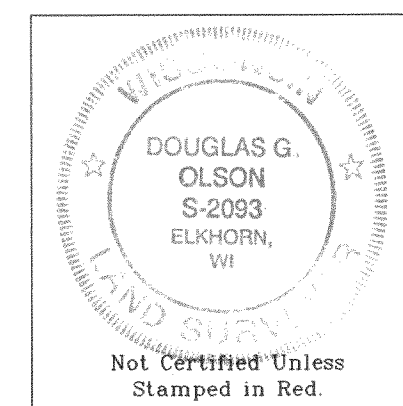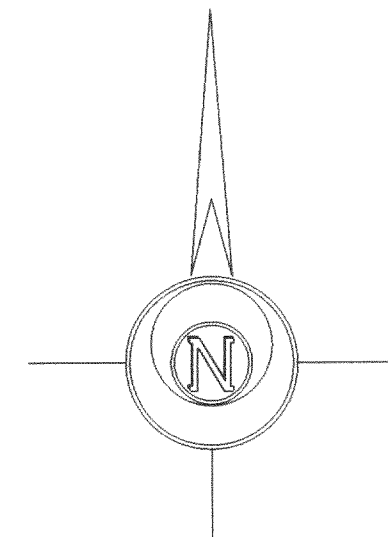

- Notes: 1) This survey plat is not
certified unless signed
and sealed in red ink.
- 2) This survey is subject to Wisconsin lien laws.
This Plat of Survey is the notice of intent
to file lien. Lien waiver required.


Copyright © 2003 by Jensen & Olson Land Surveying, LLC.

All rights reserved. No part of this survey plat may be reproduced
or transmitted in any form by any means - graphic, electronic, or
mechanical, including photocopying, tracing, or information storage
and retrieval systems - without permission in writing from Douglas
G. Olson, Jensen & Olson Land Surveying, LLC.

I, Douglas G. Olson, Wisconsin Registered Land Surveyor,
do hereby certify that this survey was performed by me or under my
direction in full compliance with the owner's/agent's instructions
and Chapter A-E 7 of the Wisconsin Administrative Code "Minimum
Standards for Property Surveys"; and that this map is an accurate
representation thereof to the best of my knowledge and belief.

Douglas G. Olson
Wisconsin Registered Land Surveyor - 2093

Survey Date: December 19, 2002
Revisions:

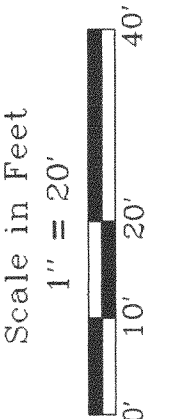

Jensen & Olson Land Surveying, LLC

45 South Wisconsin Street P.O. Box 322
Elkhorn, Wisconsin. 53121
Telephone (262) 723-3434
Facsimile (262) 723-8044

Legend
Found County Section Corner
Found Iron Pipe
Found Iron Rod
Recorded Information
Utility Pole
Utility Pedestal
Manhole
Asphalt
Concrete

Sheet 1 of 1 Sheets
Job Reference Number
2002.184

2002.184