

Property Exhibit

of



A Portion of Tax Parcel F D 2200004,
located in the Northeast 1/4 and the Southeast 1/4 of Section 22, Town
2 North, Range 16 East, Town of Delavan, Walworth County, Wisconsin.

Prepared for: **Town of Delavan**
5621 Town Hall Road
Delavan, Wisconsin. 53115

Tax Parcel
F D 2200004

Delavan Township Park

Meander Corner
N. 228.845.37
E. 2.381.019.58

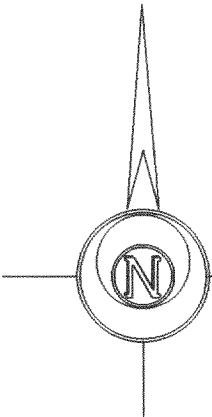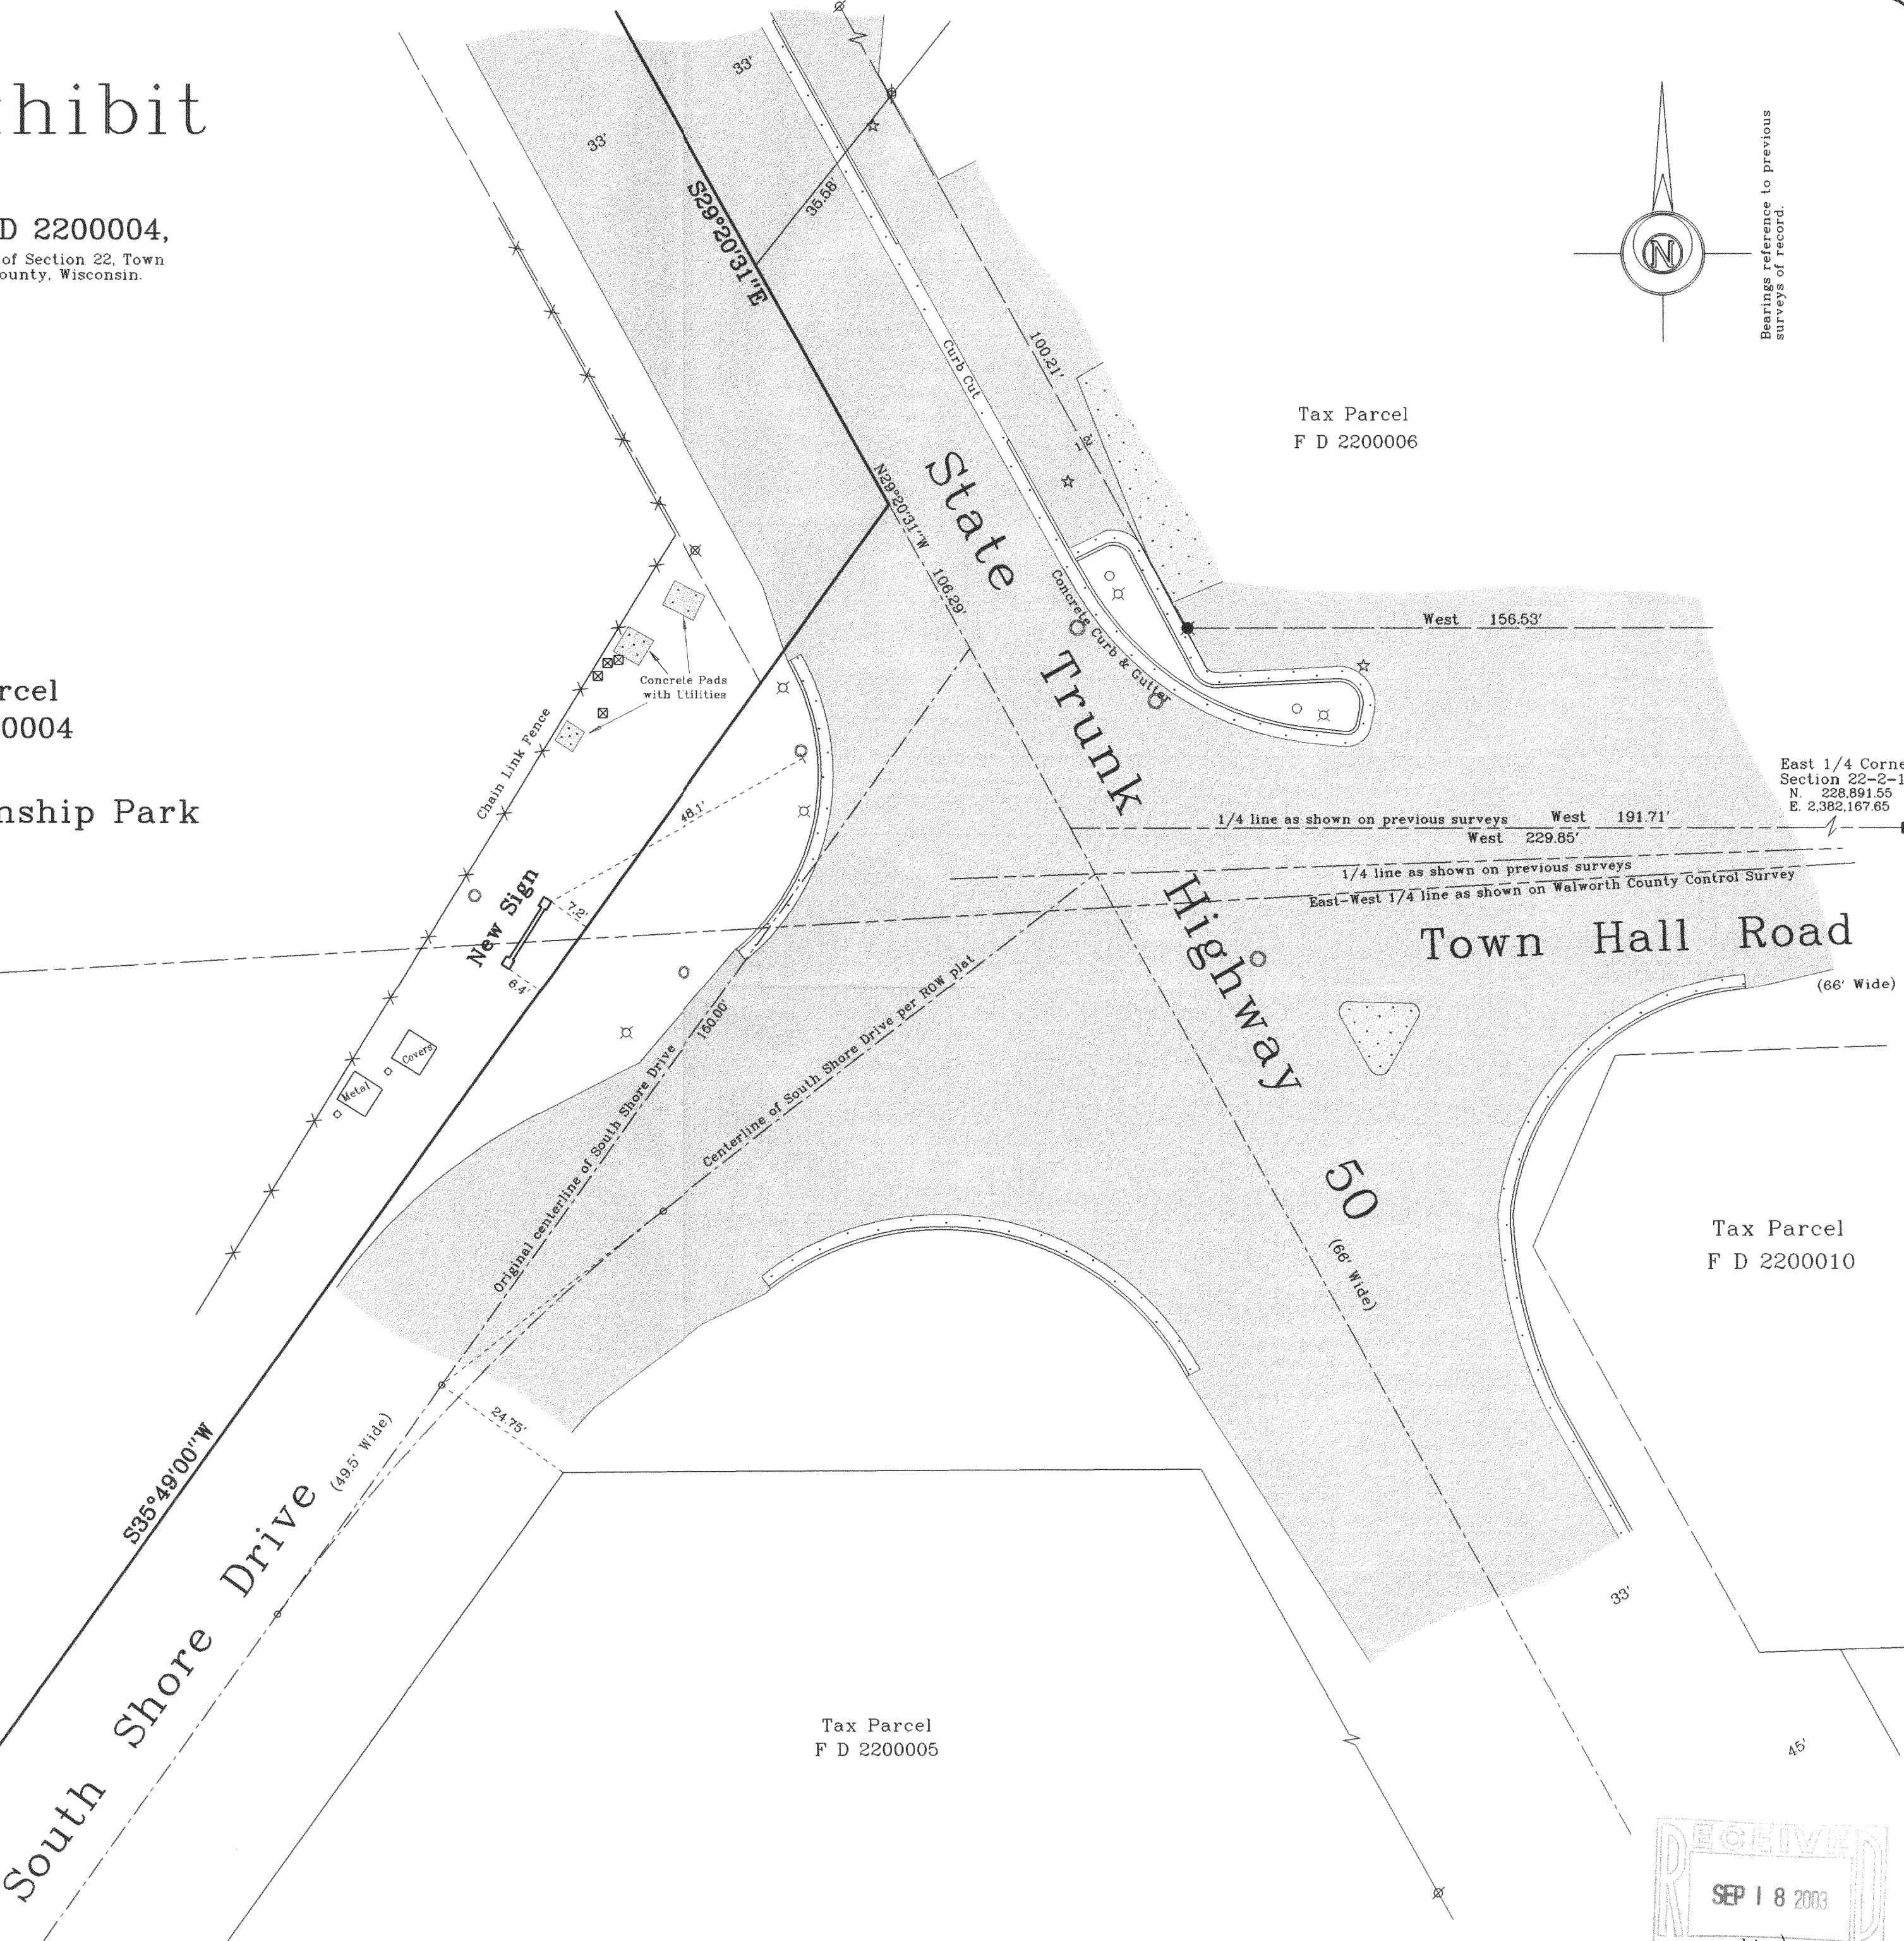


Bearings reference to previous
surveys of record.

Tax Parcel
F D 2200006


East 1/4 Corner
Section 22-2-16.
N. 228.891.55
E. 2.382.167.65

Tax Parcel
F D 2200010

Tax Parcel
F D 2200005

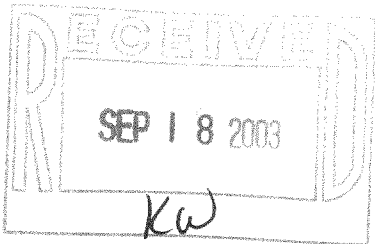

Survey Date: July 10, 2003.
Revisions:

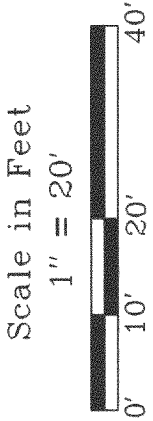

Jensen & Olson Land Surveying, LLC



Legend
■ Found County Section Corner
⊗ Found Iron Pipe
● Found P.K. Nail
○ Recorded Information
⊗ Utility Pole
⊗ Manhole Pedestal
○ Asphalt Surface
□ Concrete Surface

Sheet 1 of 1 Sheets
Job Reference Number
2003.108

2003.108