
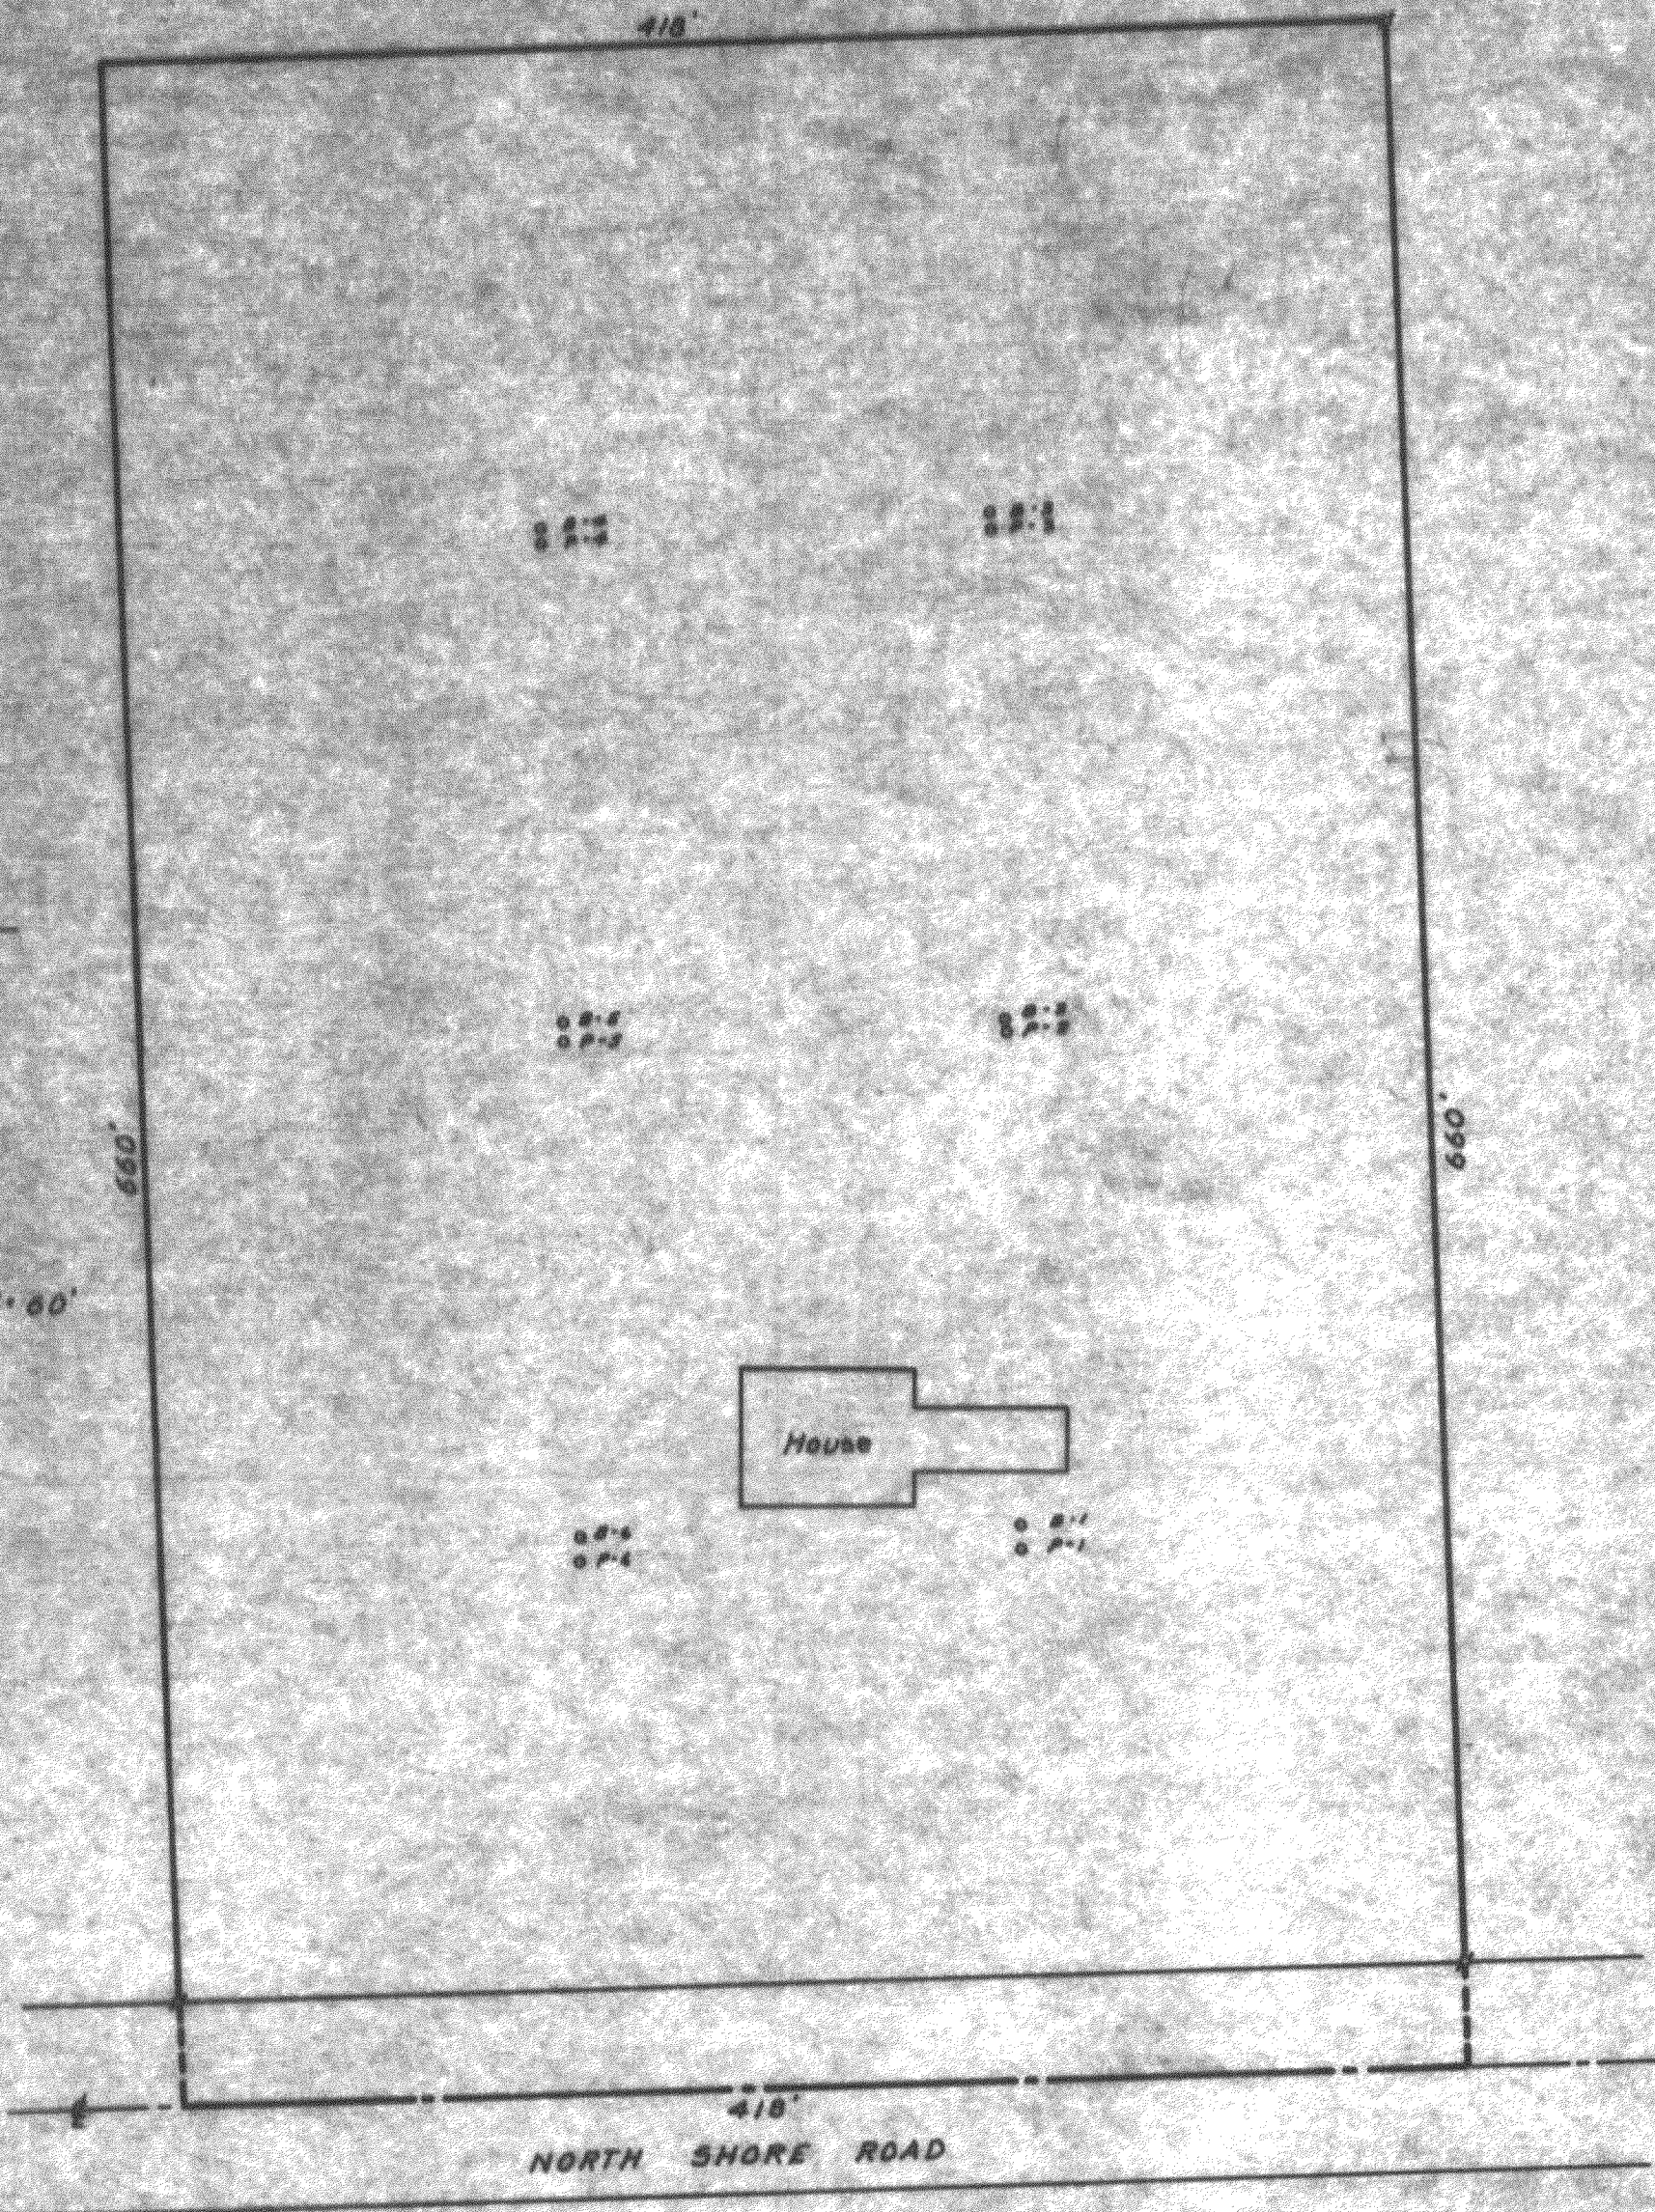


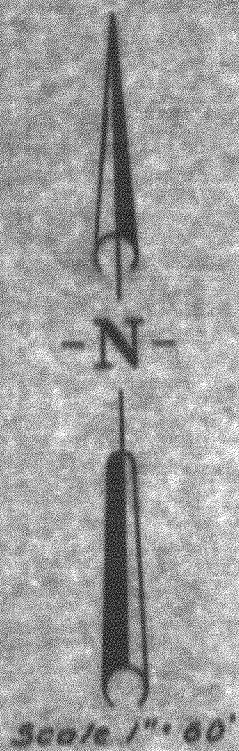

PRELIMINARY PLAT OF

A parcel of land located in the Southeast 1/4 of the Northeast 1/4 of Section 29, T 2 N, R 16 E, Walworth County, Wisconsin.

OWNER: Louis H. Melcher, Taft Building, 1680 North Vine Street, Hollywood 28, California.
Minimum lot area: 14,400 square feet, by percolation test.

D-29-48