


ABELL
 SURVEYING & MAPPING
 1140 SEQUOIA STREET • DELAVAN, WISCONSIN 53115
 262-728-6737



SCALE 1" = 20'

LEGEND

- ⊗ - IRON PIPE FOUND
- ⊙ - IRON ROD FOUND
- MH ⊗ - MANHOLE COVER
- WP - WOOD PORCH

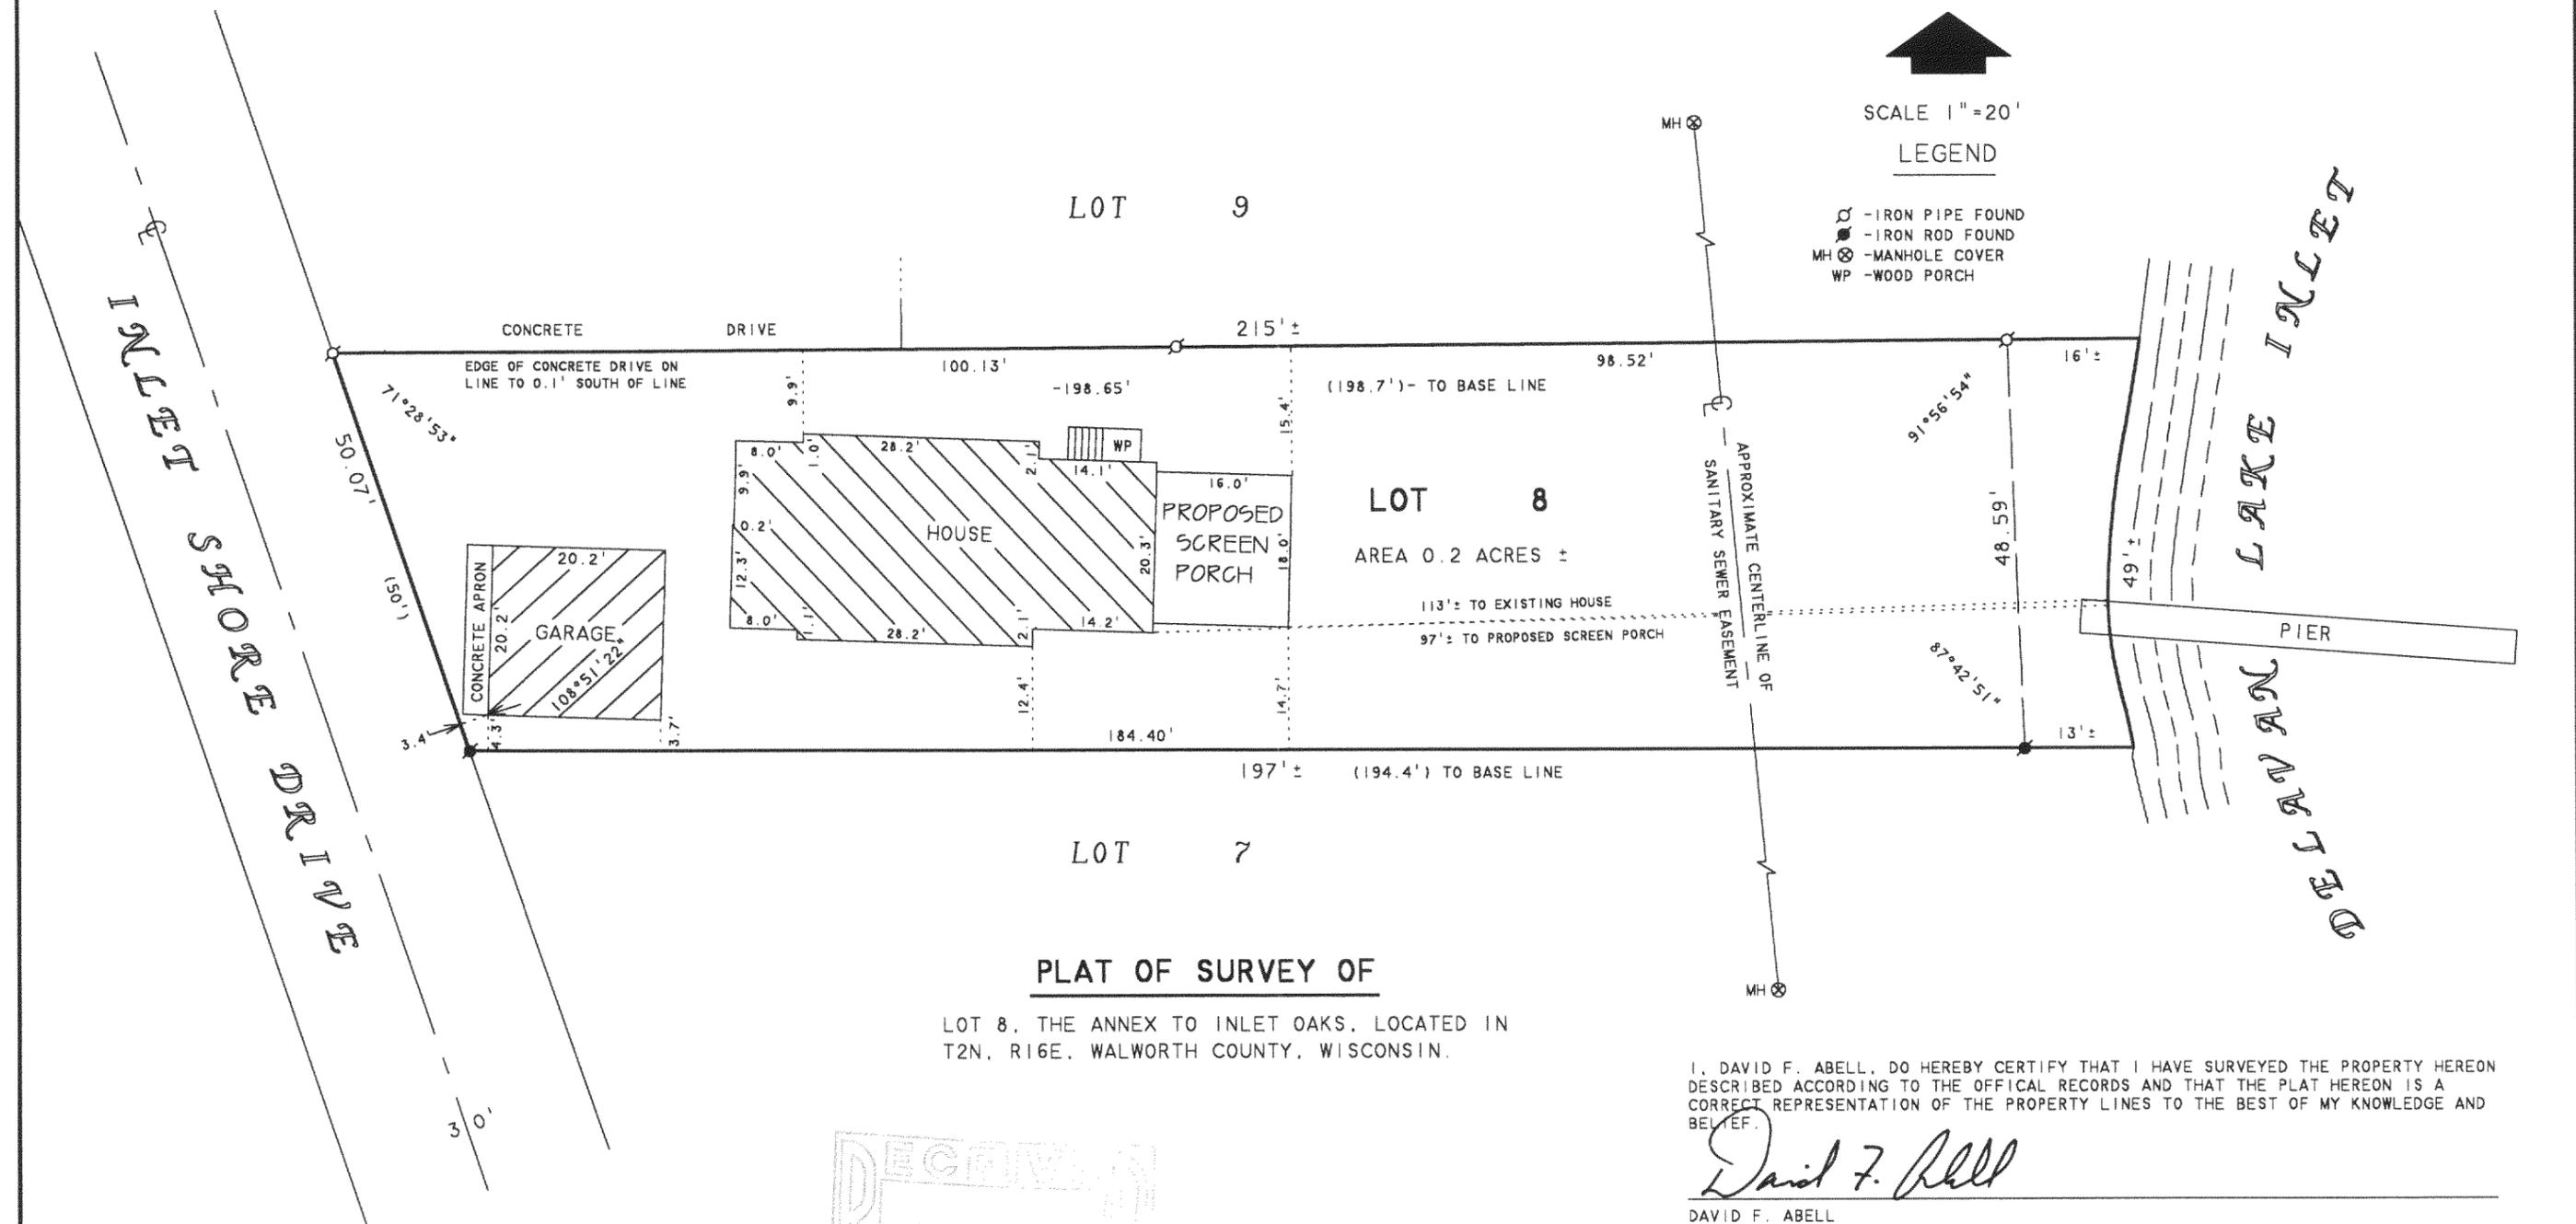

PLAT OF SURVEY OF

LOT 8, THE ANNEX TO INLET OAKS, LOCATED IN
 T2N, R16E, WALWORTH COUNTY, WISCONSIN.


I, DAVID F. ABELL, DO HEREBY CERTIFY THAT I HAVE SURVEYED THE PROPERTY HEREON DESCRIBED ACCORDING TO THE OFFICIAL RECORDS AND THAT THE PLAT HEREON IS A CORRECT REPRESENTATION OF THE PROPERTY LINES TO THE BEST OF MY KNOWLEDGE AND BELIEF.

David F. Abell

DAVID F. ABELL
 WISCONSIN REGISTERED LAND SURVEYOR, S-1596

August 4, 2003

DATE: August 4, 2003 JOB NUMBER - 03114
 NOTE: THIS IS NOT A CERTIFIED COPY UNLESS SEALED.

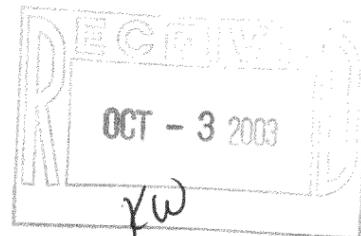

ORDERED BY: JULIET LARSON
 4183 DAM ROAD
 DELAVAN, WI 53115

FIA-7

216-3610