


HAROLD H. KOLB

REGISTERED PROFESSIONAL LAND SURVEYOR
LAKE GENEVA, WISCONSIN

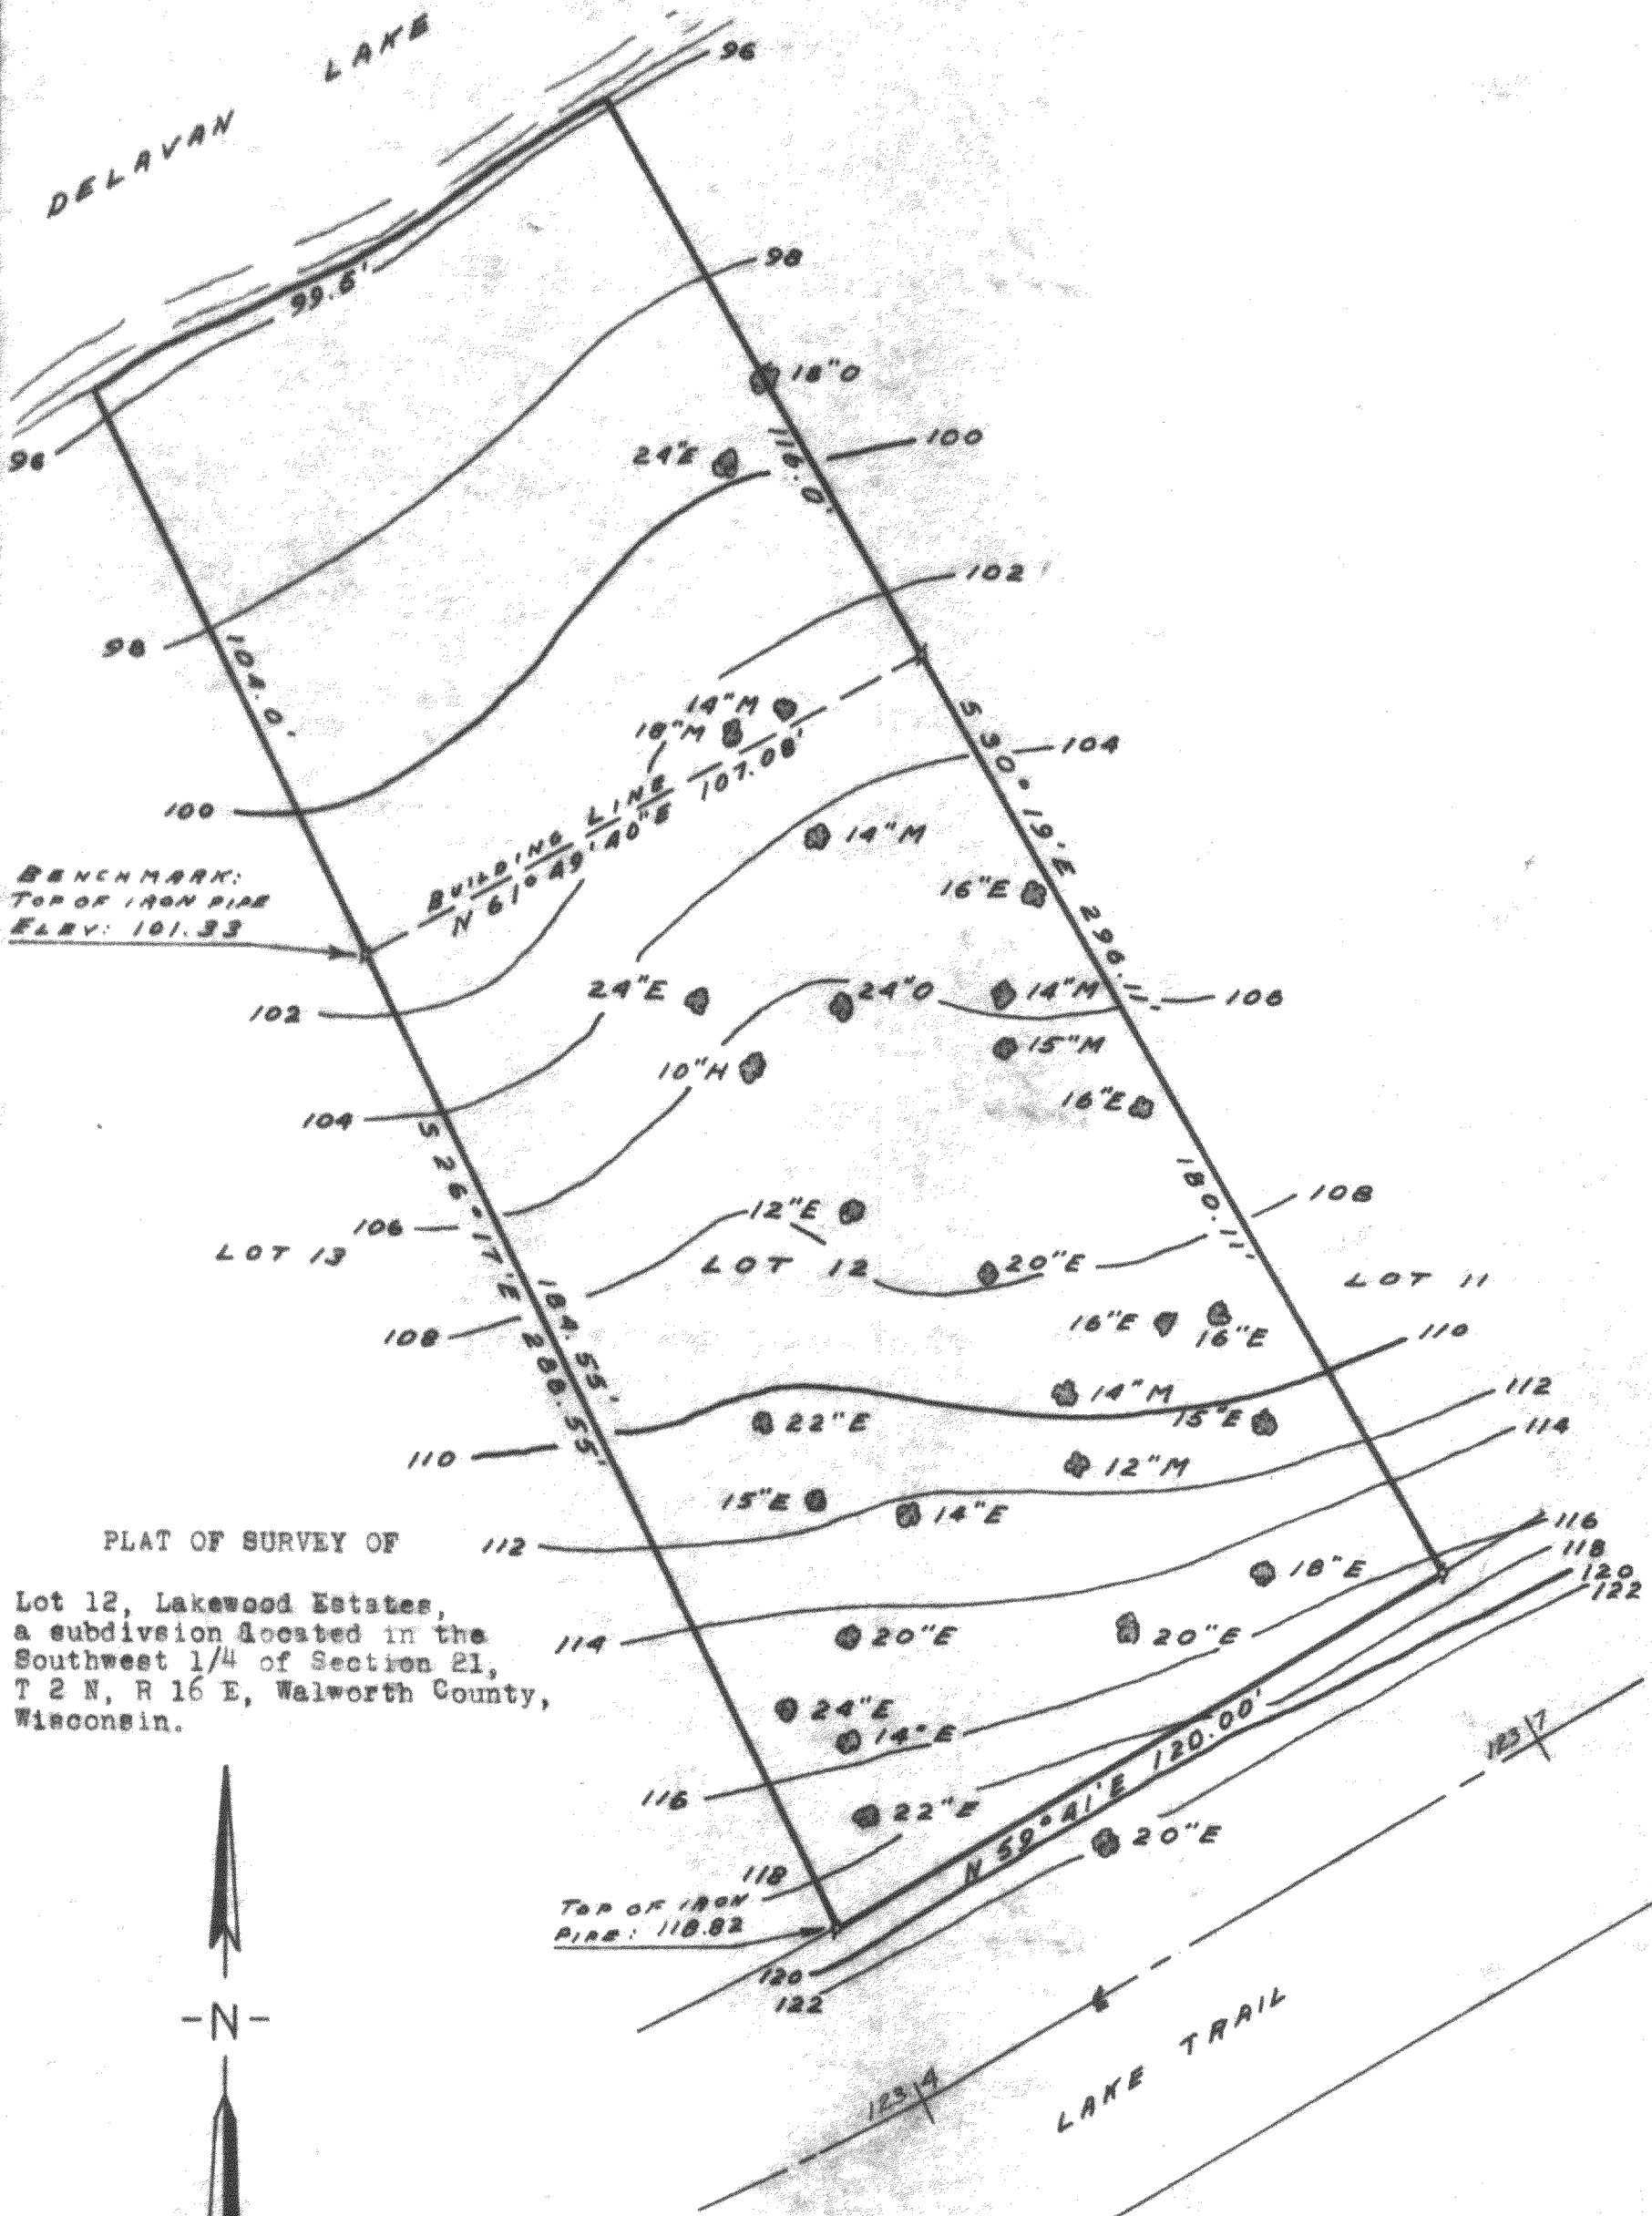


BENCHMARK:
TOP OF IRON PIPE
ELEV. 101.33

BUILDING LINE
N 61° 49' 40" E 107.08'

PLAT OF SURVEY OF

Lot 12, Lakewood Estates,
a subdivision located in the
Southwest 1/4 of Section 21,
T 2 N, R 16 E, Walworth County,
Wisconsin.

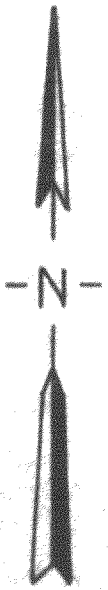

SCALE: 1" = 30'

LEGEND

- - IRON PIPE FOUND
- - IRON PIPE PLACED
- - CONCRETE MONUMENT
- ✕ - SPIKE
- E - ELM
- M - MAPLE
- H - HICKORY

I, HAROLD H. KOLB, DO HEREBY CERTIFY THAT I HAVE
SURVEYED THE PROPERTY HEREON DESCRIBED ACCORDING
TO THE OFFICIAL RECORDS, AND THAT THE PLAT HEREON
IS A CORRECT REPRESENTATION OF THE LOT LINES.

Harold H. Kolb

HAROLD H. KOLB
WISCONSIN REGISTERED LAND SURVEYOR, S-187
DATE May 13, 1965

FLE-12

216-365