


FA3618-1


216-3653

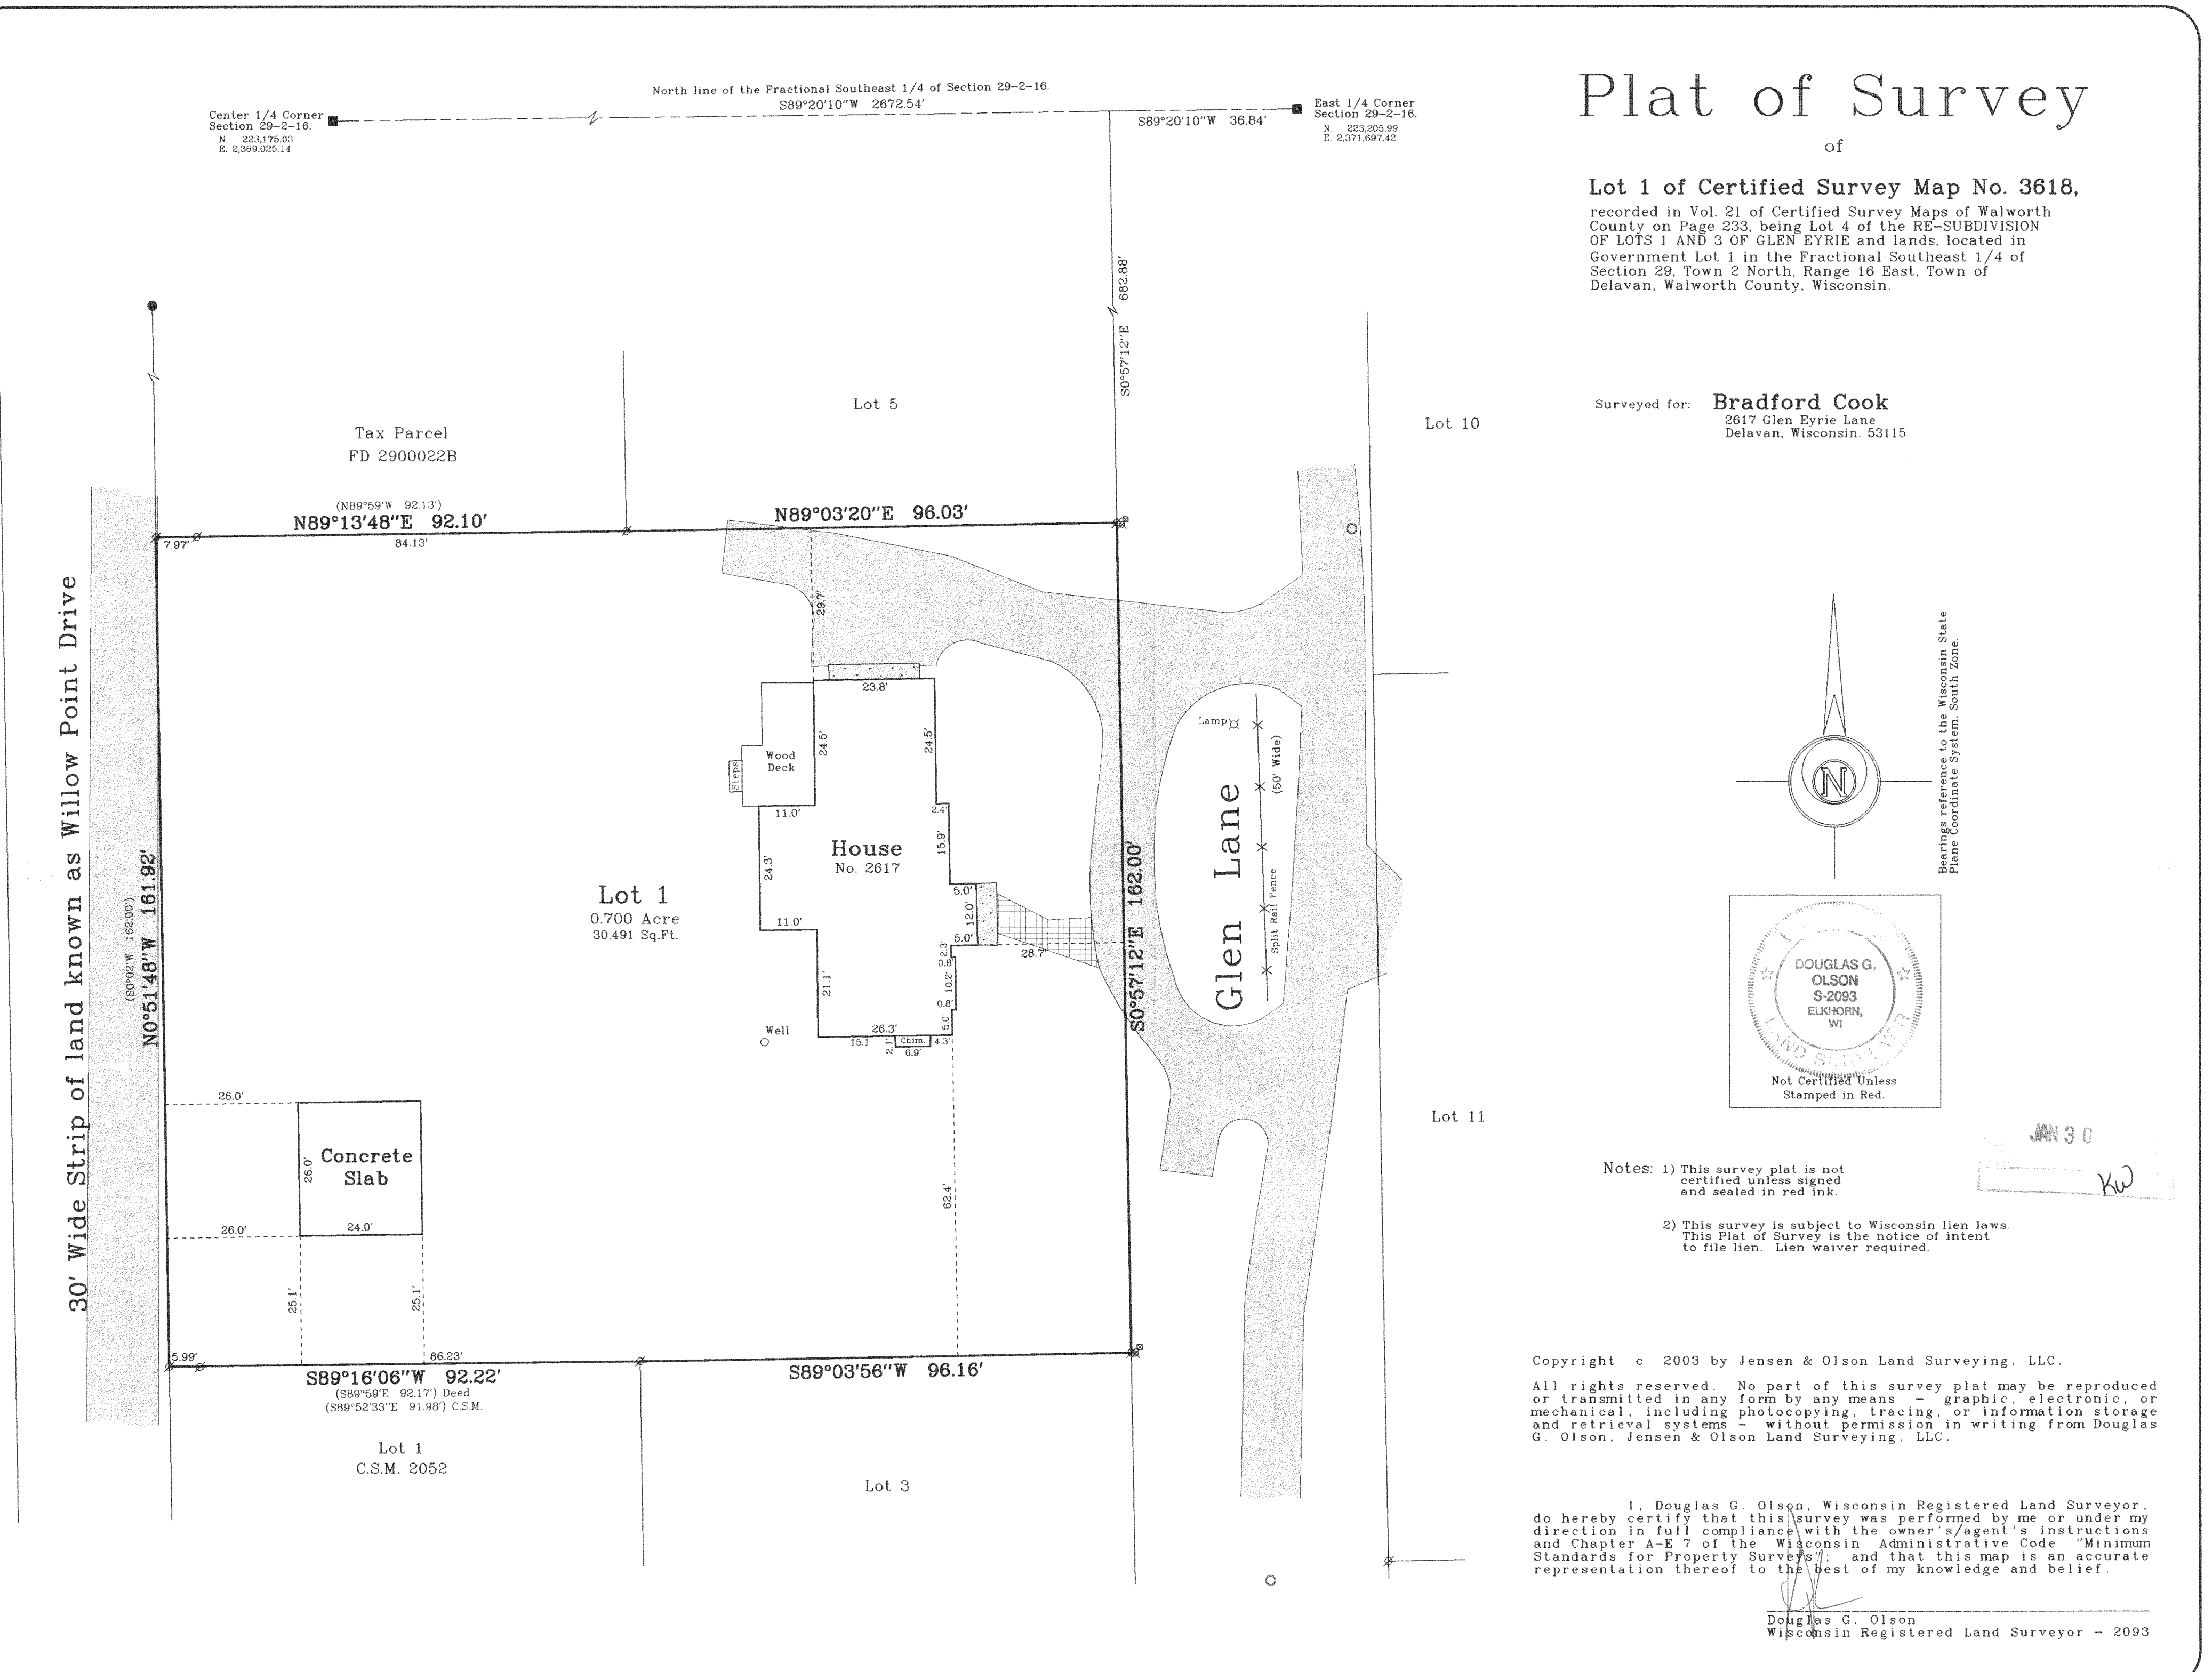

Plat of Survey

of
Lot 1 of Certified Survey Map No. 3618,
recorded in Vol. 21 of Certified Survey Maps of Walworth County on Page 233, being Lot 4 of the RE-SUBDIVISION OF LOTS 1 AND 3 OF GLEN EYRIE and lands, located in Government Lot 1 in the Fractional Southeast 1/4 of Section 29, Town 2 North, Range 16 East, Town of Delavan, Walworth County, Wisconsin.

Surveyed for: **Bradford Cook**
2617 Glen Eyrie Lane
Delavan, Wisconsin. 53115

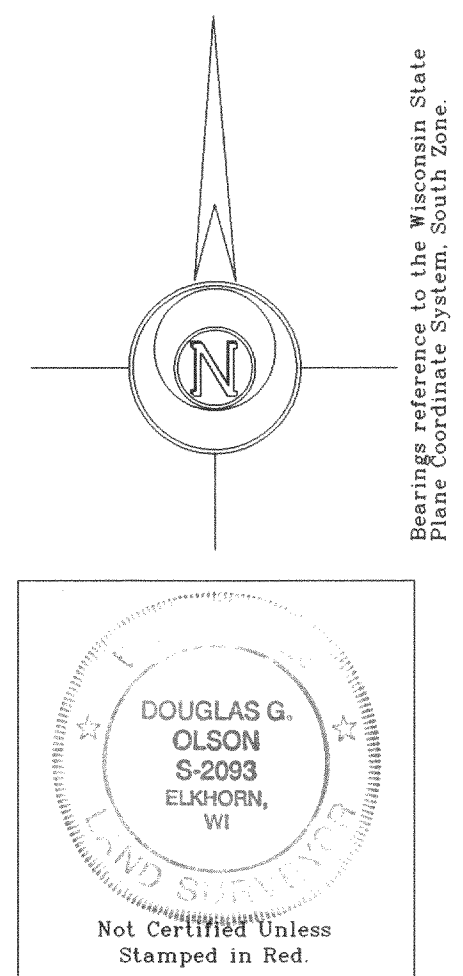

- Notes: 1) This survey plat is not certified unless signed and sealed in red ink.
- 2) This survey is subject to Wisconsin lien laws. This Plat of Survey is the notice of intent to file lien. Lien waiver required.

Copyright © 2003 by Jensen & Olson Land Surveying, LLC.

All rights reserved. No part of this survey plat may be reproduced or transmitted in any form by any means - graphic, electronic, or mechanical, including photocopying, tracing, or information storage and retrieval systems - without permission in writing from Douglas G. Olson, Jensen & Olson Land Surveying, LLC.

I, Douglas G. Olson, Wisconsin Registered Land Surveyor, do hereby certify that this survey was performed by me or under my direction in full compliance with the owner's/agent's instructions and Chapter A-E 7 of the Wisconsin Administrative Code "Minimum Standards for Property Surveys", and that this map is an accurate representation thereof to the best of my knowledge and belief.

Douglas G. Olson
Wisconsin Registered Land Surveyor - 2093

Survey Date: December 19, 2002.
Revisions: No. 1 - New location of Proposed Garage
No. 2 - Slab location

Scale in Feet
1" = 20'
0 10 20 40

Jensen & Olson Land Surveying, LLC
45 South Wisconsin Street P.O. Box 322
Elkhorn, Wisconsin. 53121
Telephone (262) 723-3434
Facsimile (262) 723-8044

Legend
Found County Section Corner
Found Iron Pipe
Found Iron Rod
Recorded Information
Utility Pole
Manhole
Asphalt
Concrete

Sheet 1 of 1 Sheets

Job Reference Number
2002.184

2002.184