
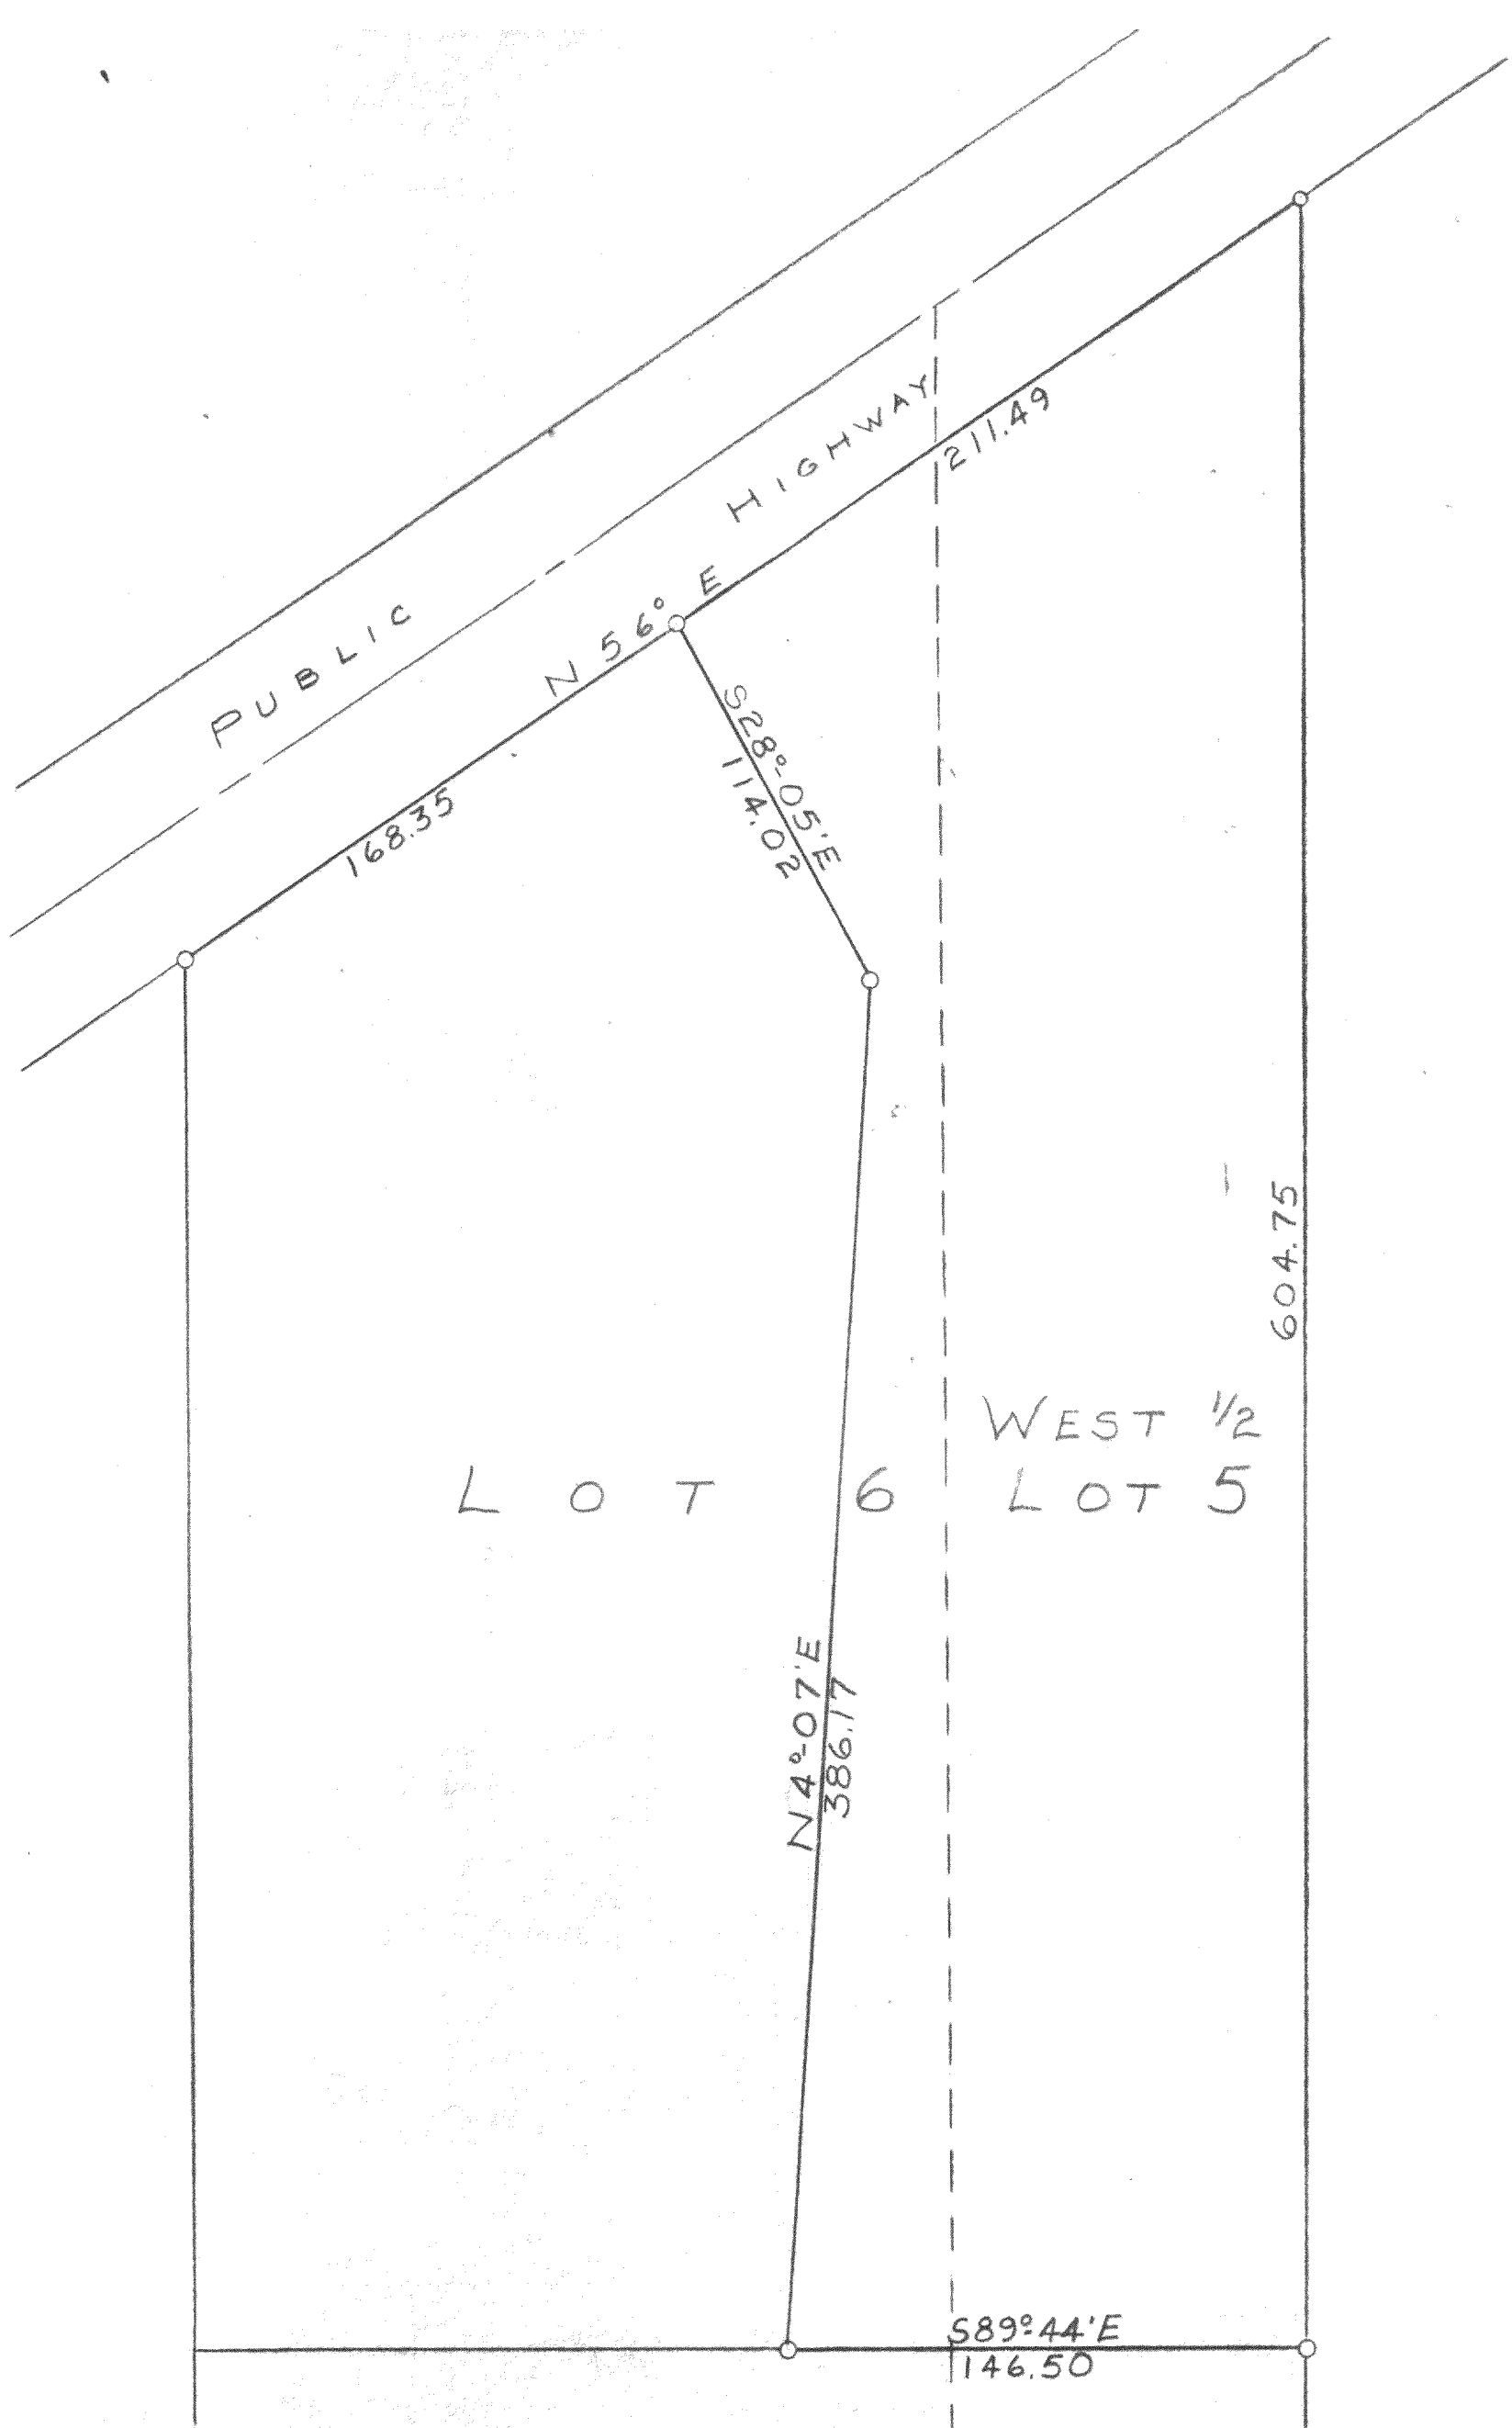


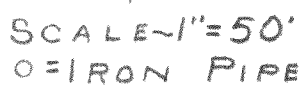

~~FOP-4~~
~~11-4A~~

Orig. Plat of NE $\frac{1}{4}$ Sec 33 + SE $\frac{1}{4}$ Sec 28.

PLAT OF SURVEY OF A PARCEL OF LAND LOCATED IN LOT 6 AND
IN THE WEST $\frac{1}{2}$ OF LOT 5 OF THE SUBDIVISION OF THE SOUTHEAST
FRACTIONAL $\frac{1}{4}$ OF SECTION 28 AND THE NORTHEAST FRACTIONAL
 $\frac{1}{4}$ OF SECTION 33, T2N R16E OF WALWORTH COUNTY, WISCONSIN
NOV. 5, 1954

George T. Dunham
GEORGE T. DUNHAM, SURVEYOR
DELYAN, WISCONSIN

216-4

FOR-4A