



GEORGE T. DUNHAM  
SURVEYING & SUBDIVIDING  
DELAVER, WISCONSIN

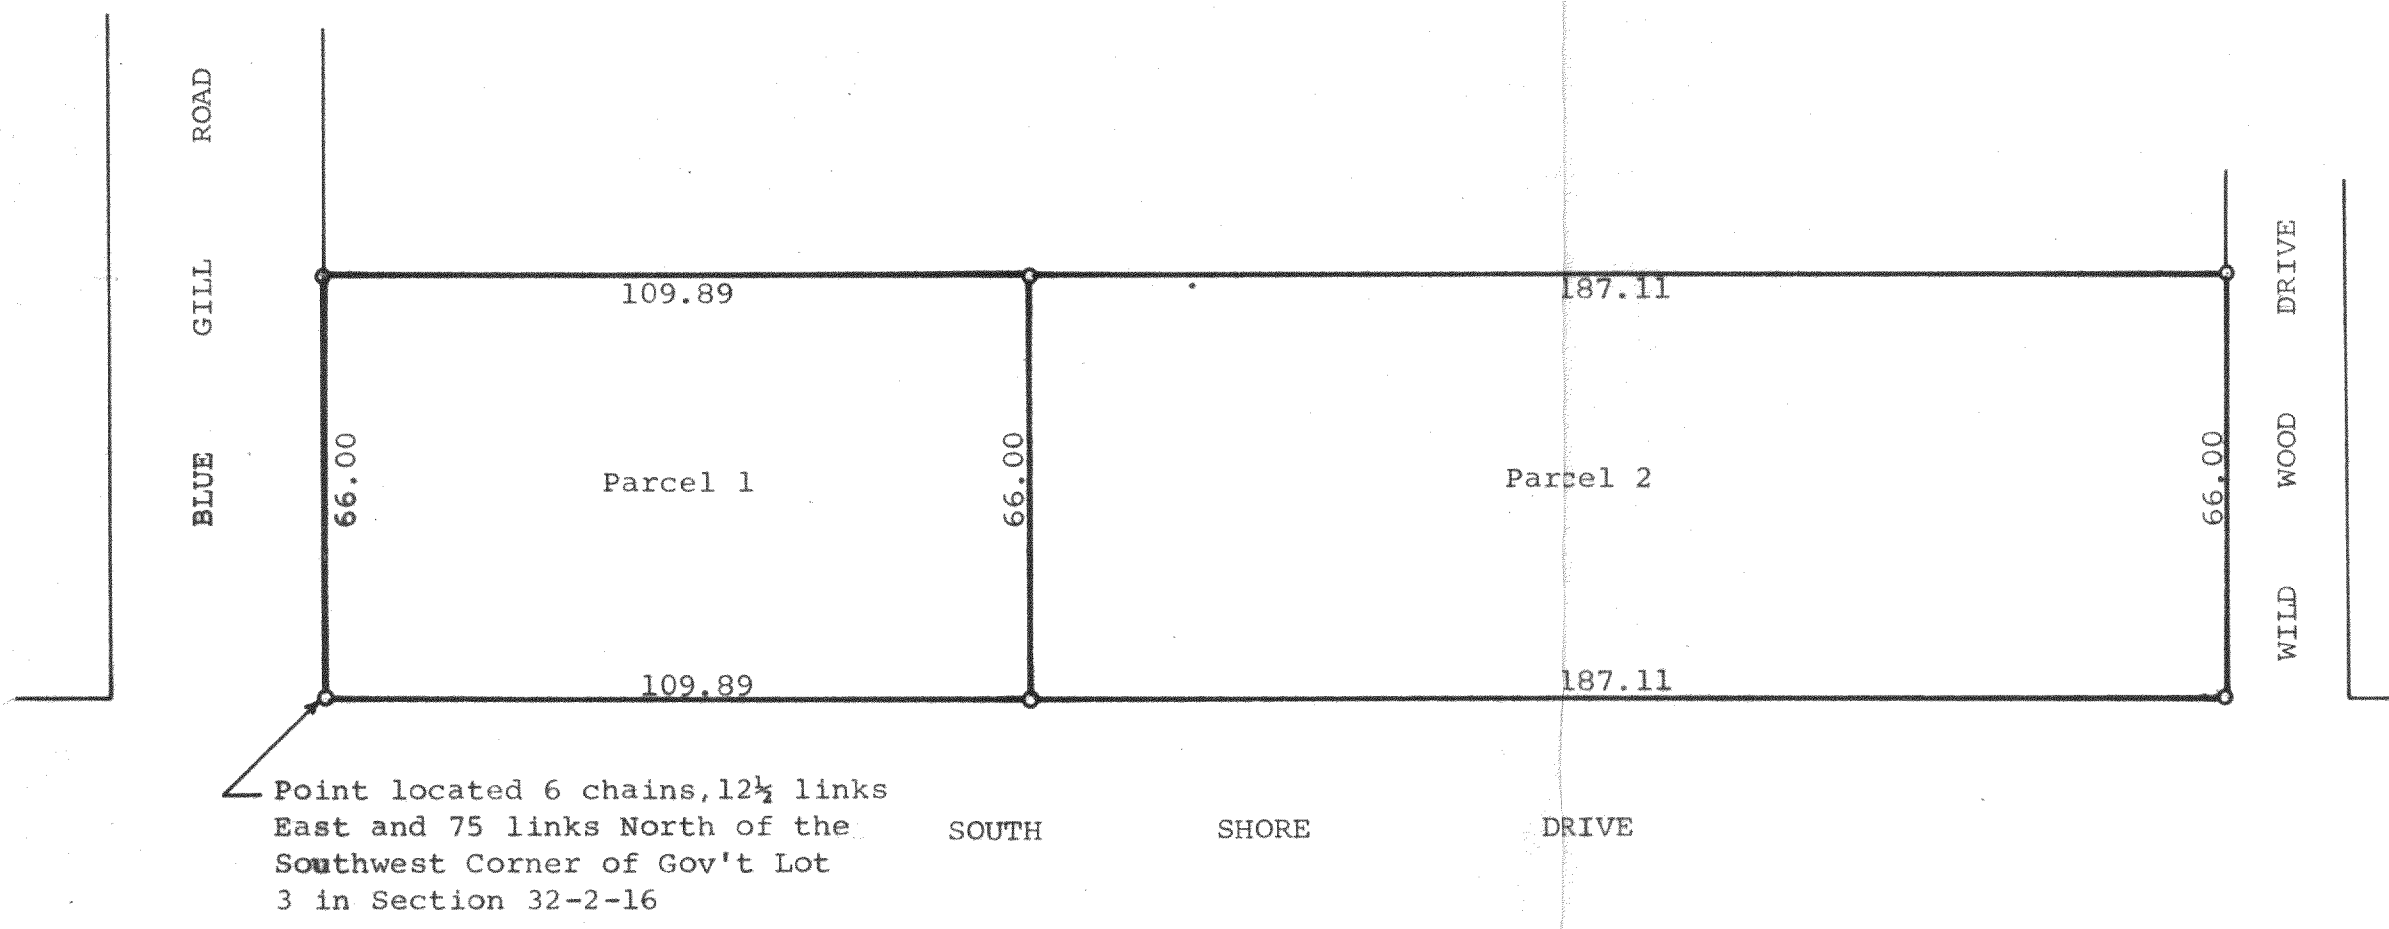

Scale - 1" = 30'  
o = Iron Pipe

Plat of survey of 2 parcels of land located in Gov't Lot 3, in the Southwest 1/4 of Section 32, T 2 N, R 16 E, Walworth County, Wisconsin.  
September 24, 1971

*George T. Dunham*  
George T. Dunham, Surveyor

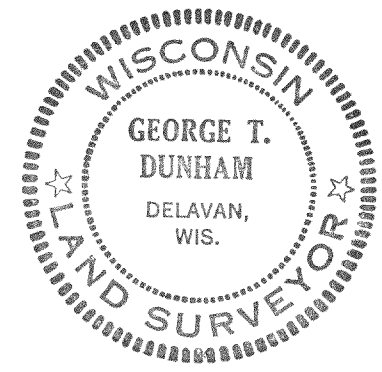

*Both lots of Cert. Survey 123*

*216-411*