



GEORGE T. DUNHAM
SURVEYING & SUBDIVIDING
DELAVER, WISCONSIN

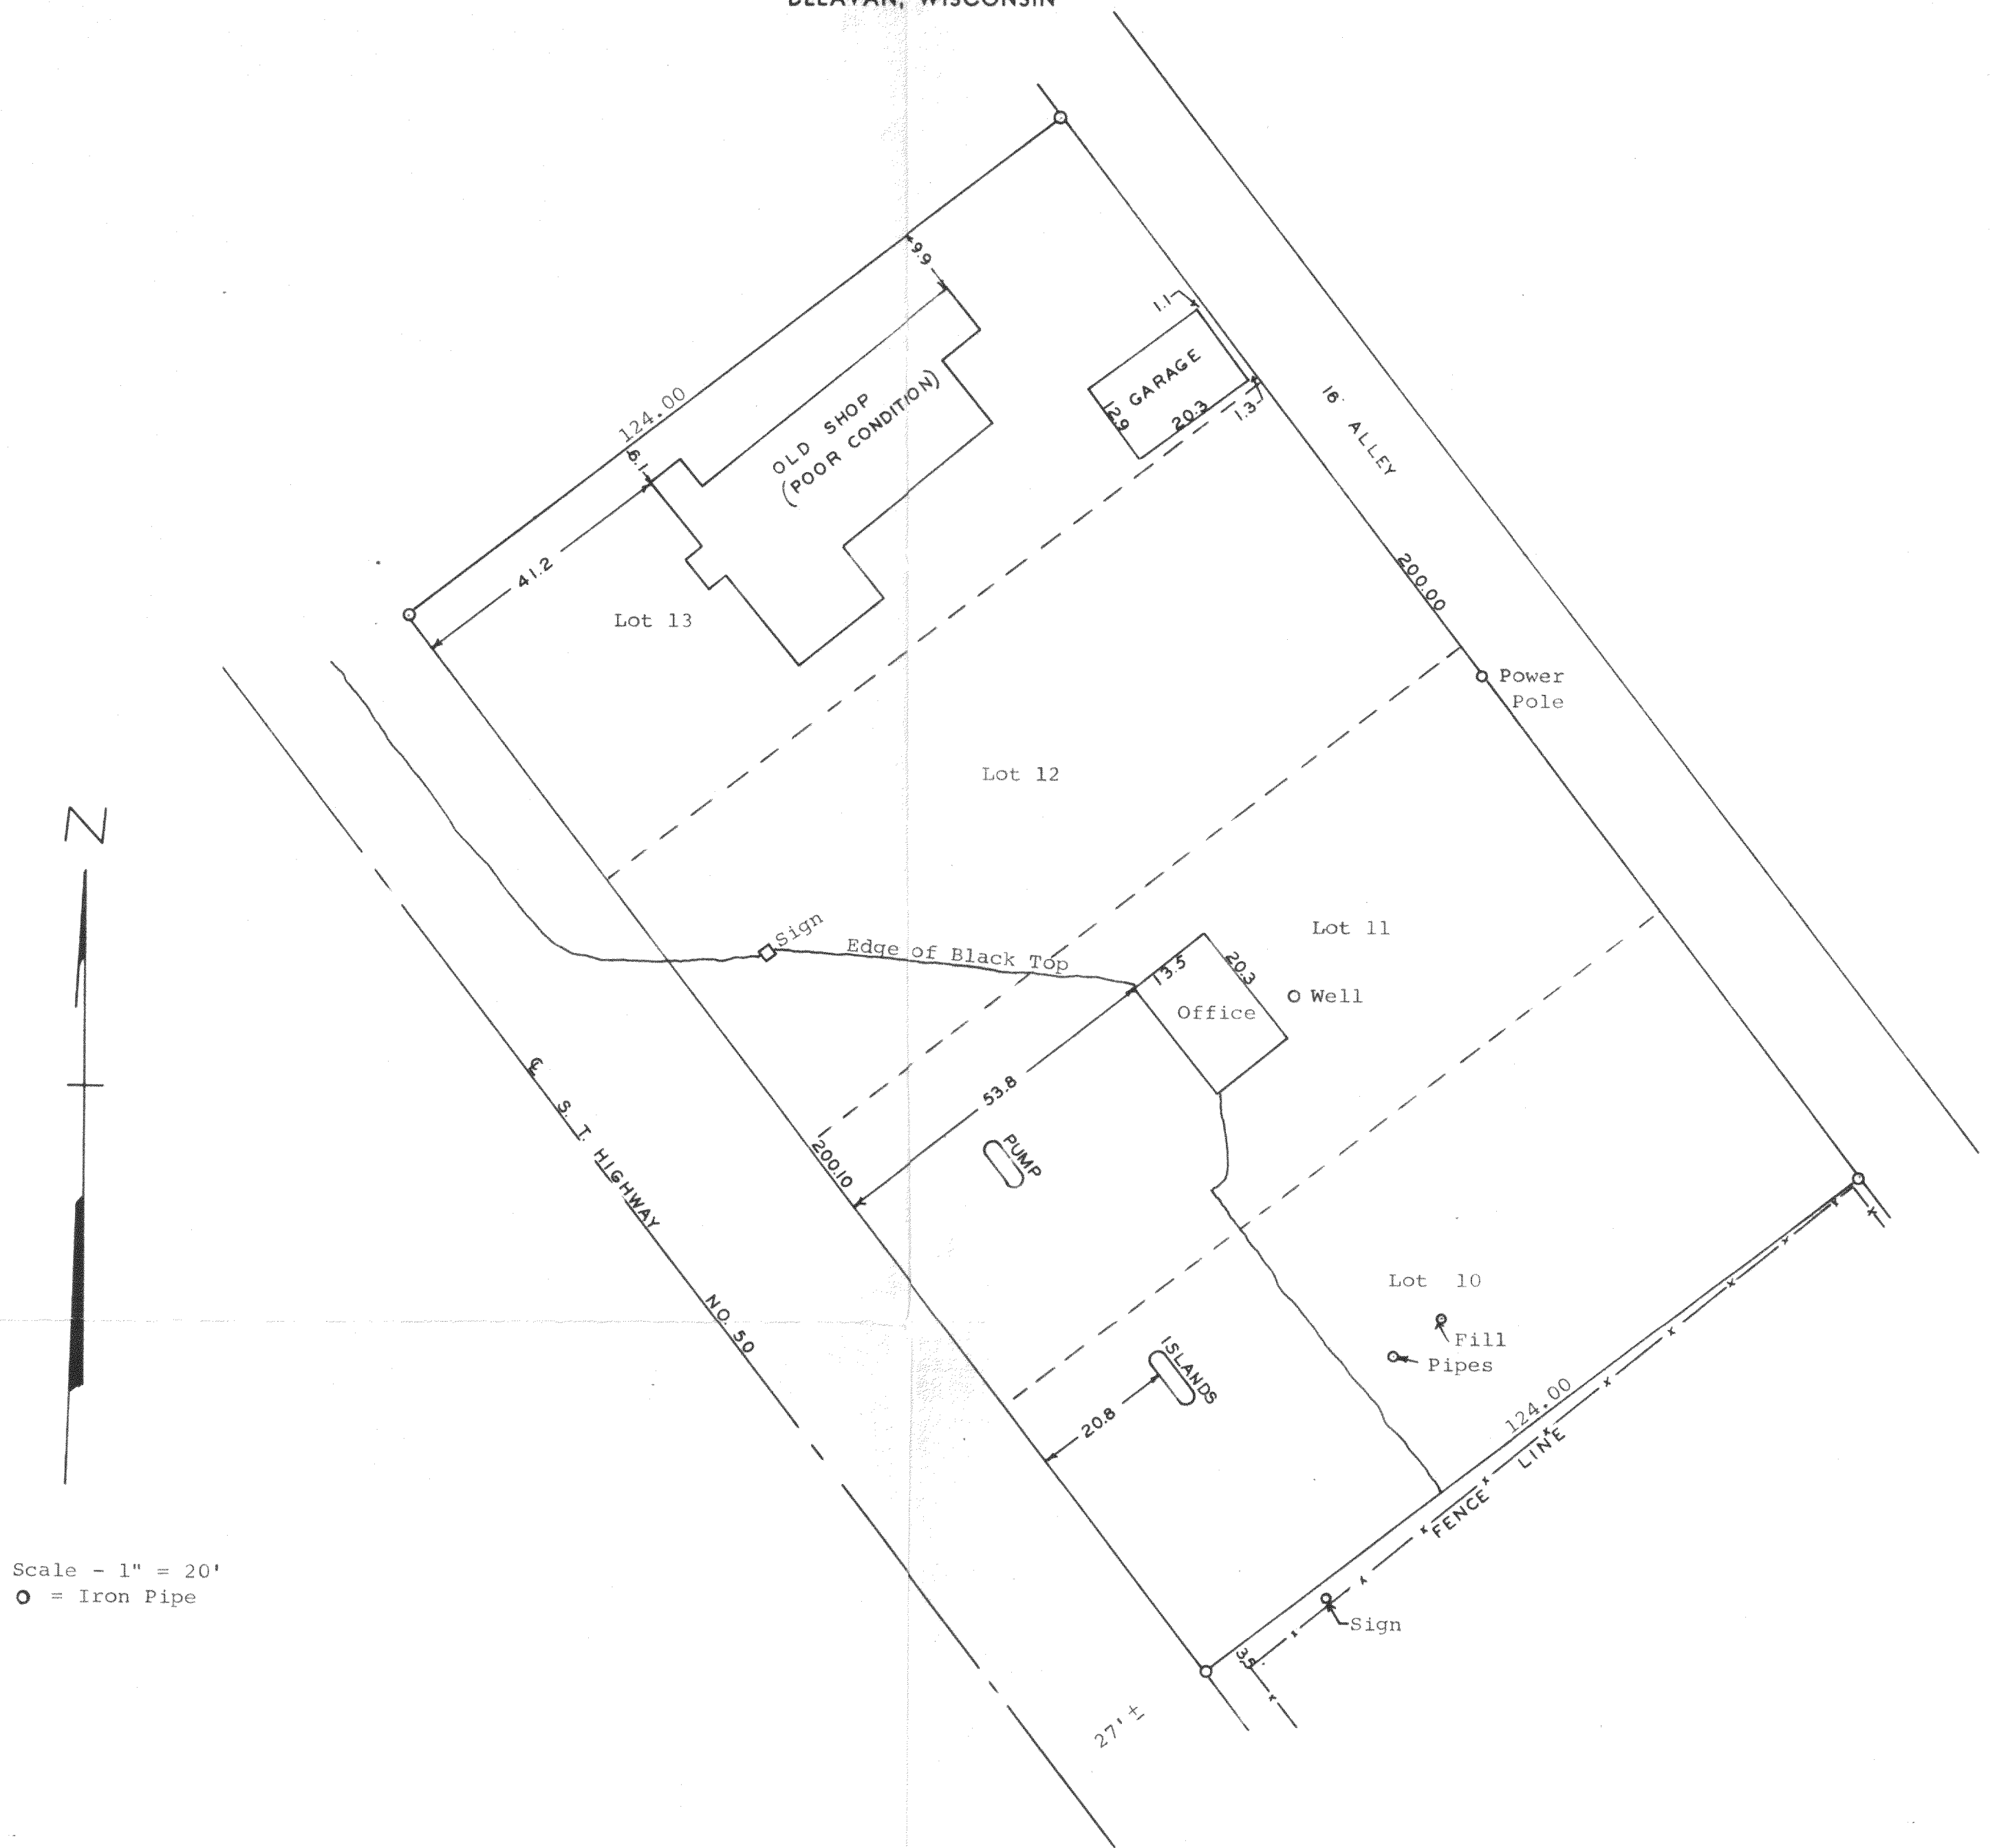

Plat of survey of Lots 10, 11, 12, & 13 in Block 2 of
Inlet Oaks Subdivision located in Section 22, T 2 N,
R 16 E, Walworth County, Wisconsin.
May 18, 1971

George T. Dunham
George T. Dunham, Surveyor

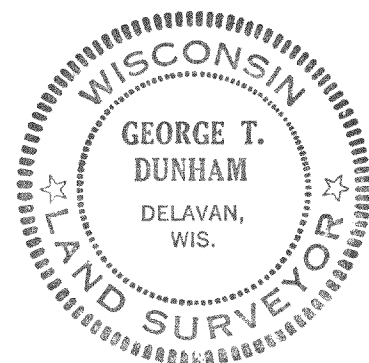

FIN-15

216-413