

Plat of Survey




Delavan

of
Lot 3 of Golf Addition,

a subdivision located in the Southwest 1/4 of Section
27, Town 2 North, Range 16 East, Town of Delavan,
Walworth County, Wisconsin.

Surveyed for: **James McKevitt**
10012 Sandburg Court
Palos Park, Illinois. 60464

Note: The proposed garage is shown as instructed by the owner.
All setbacks must be approved by the building inspector
PRIOR to construction.

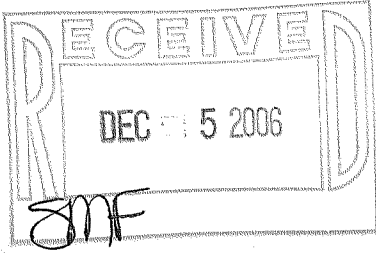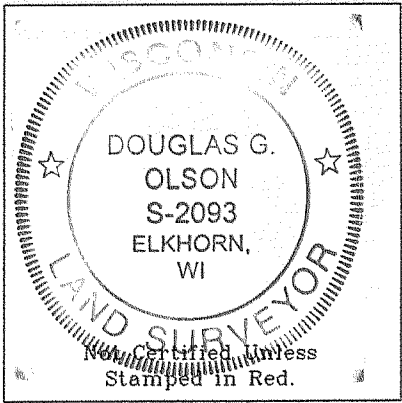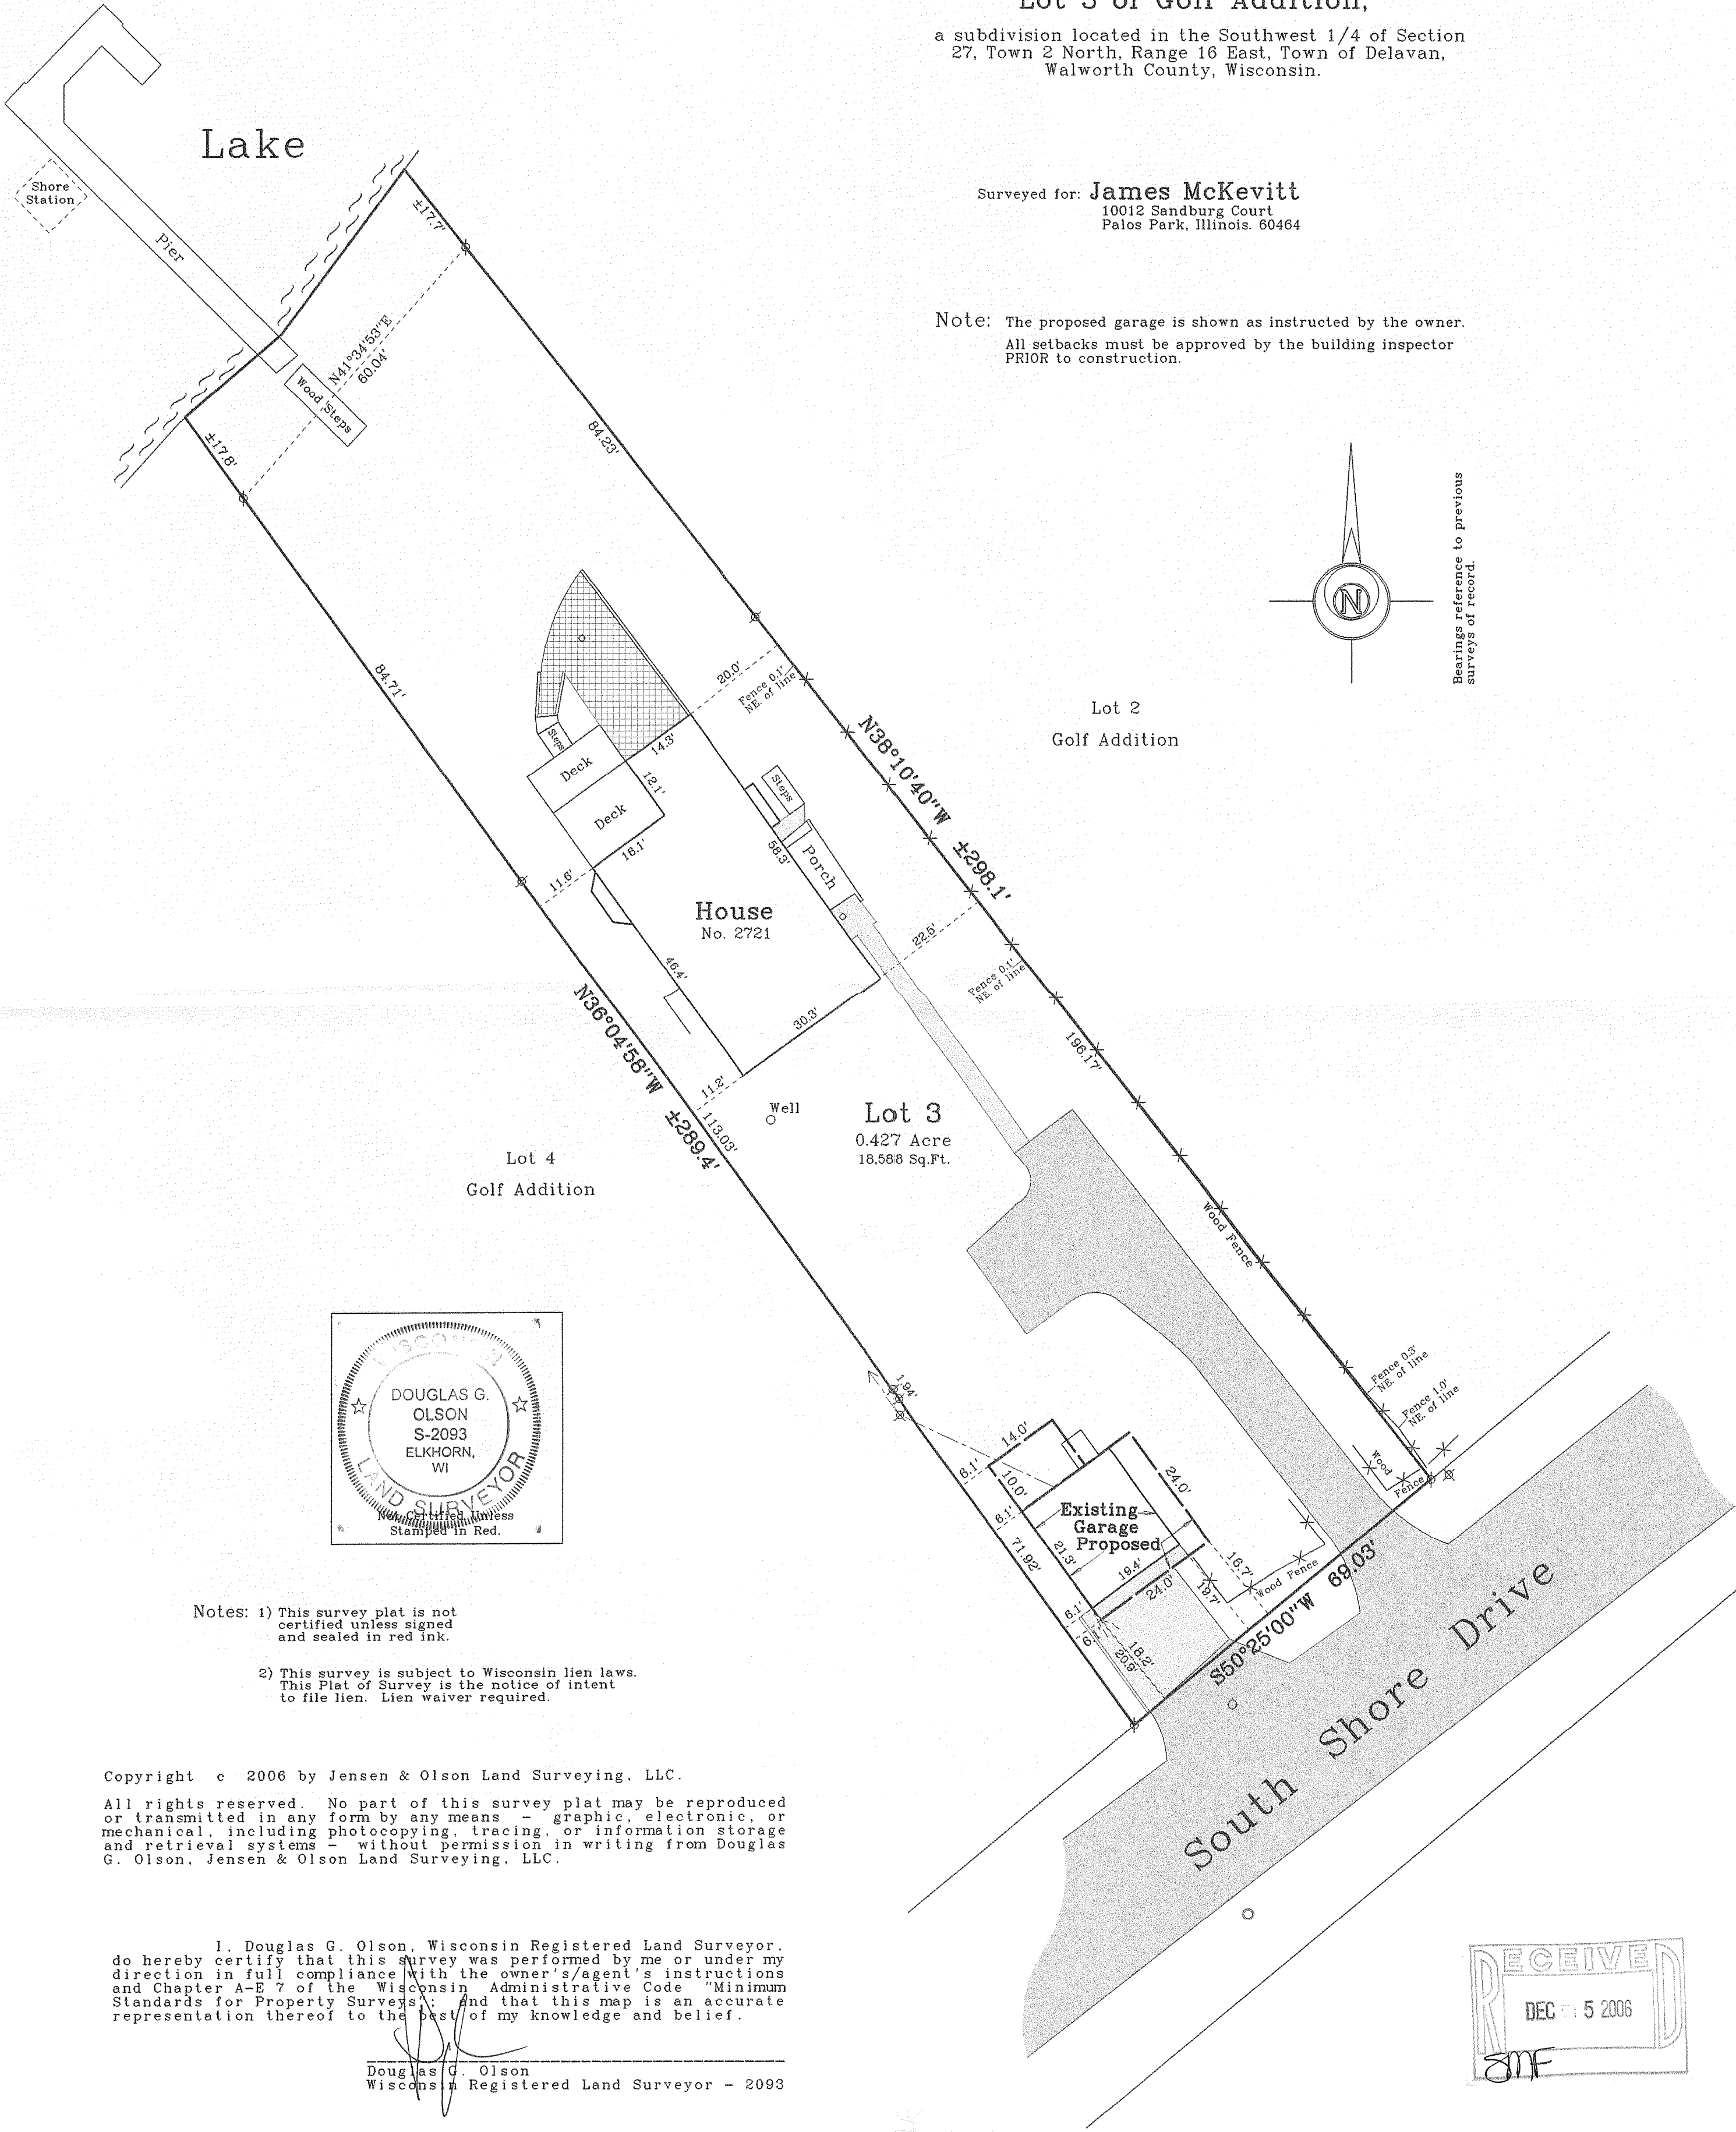

FGO -3A

216 - 4295