



GEORGE T. DUNHAM
SURVEYING & SUBDIVIDING
DELAVER, WISCONSIN

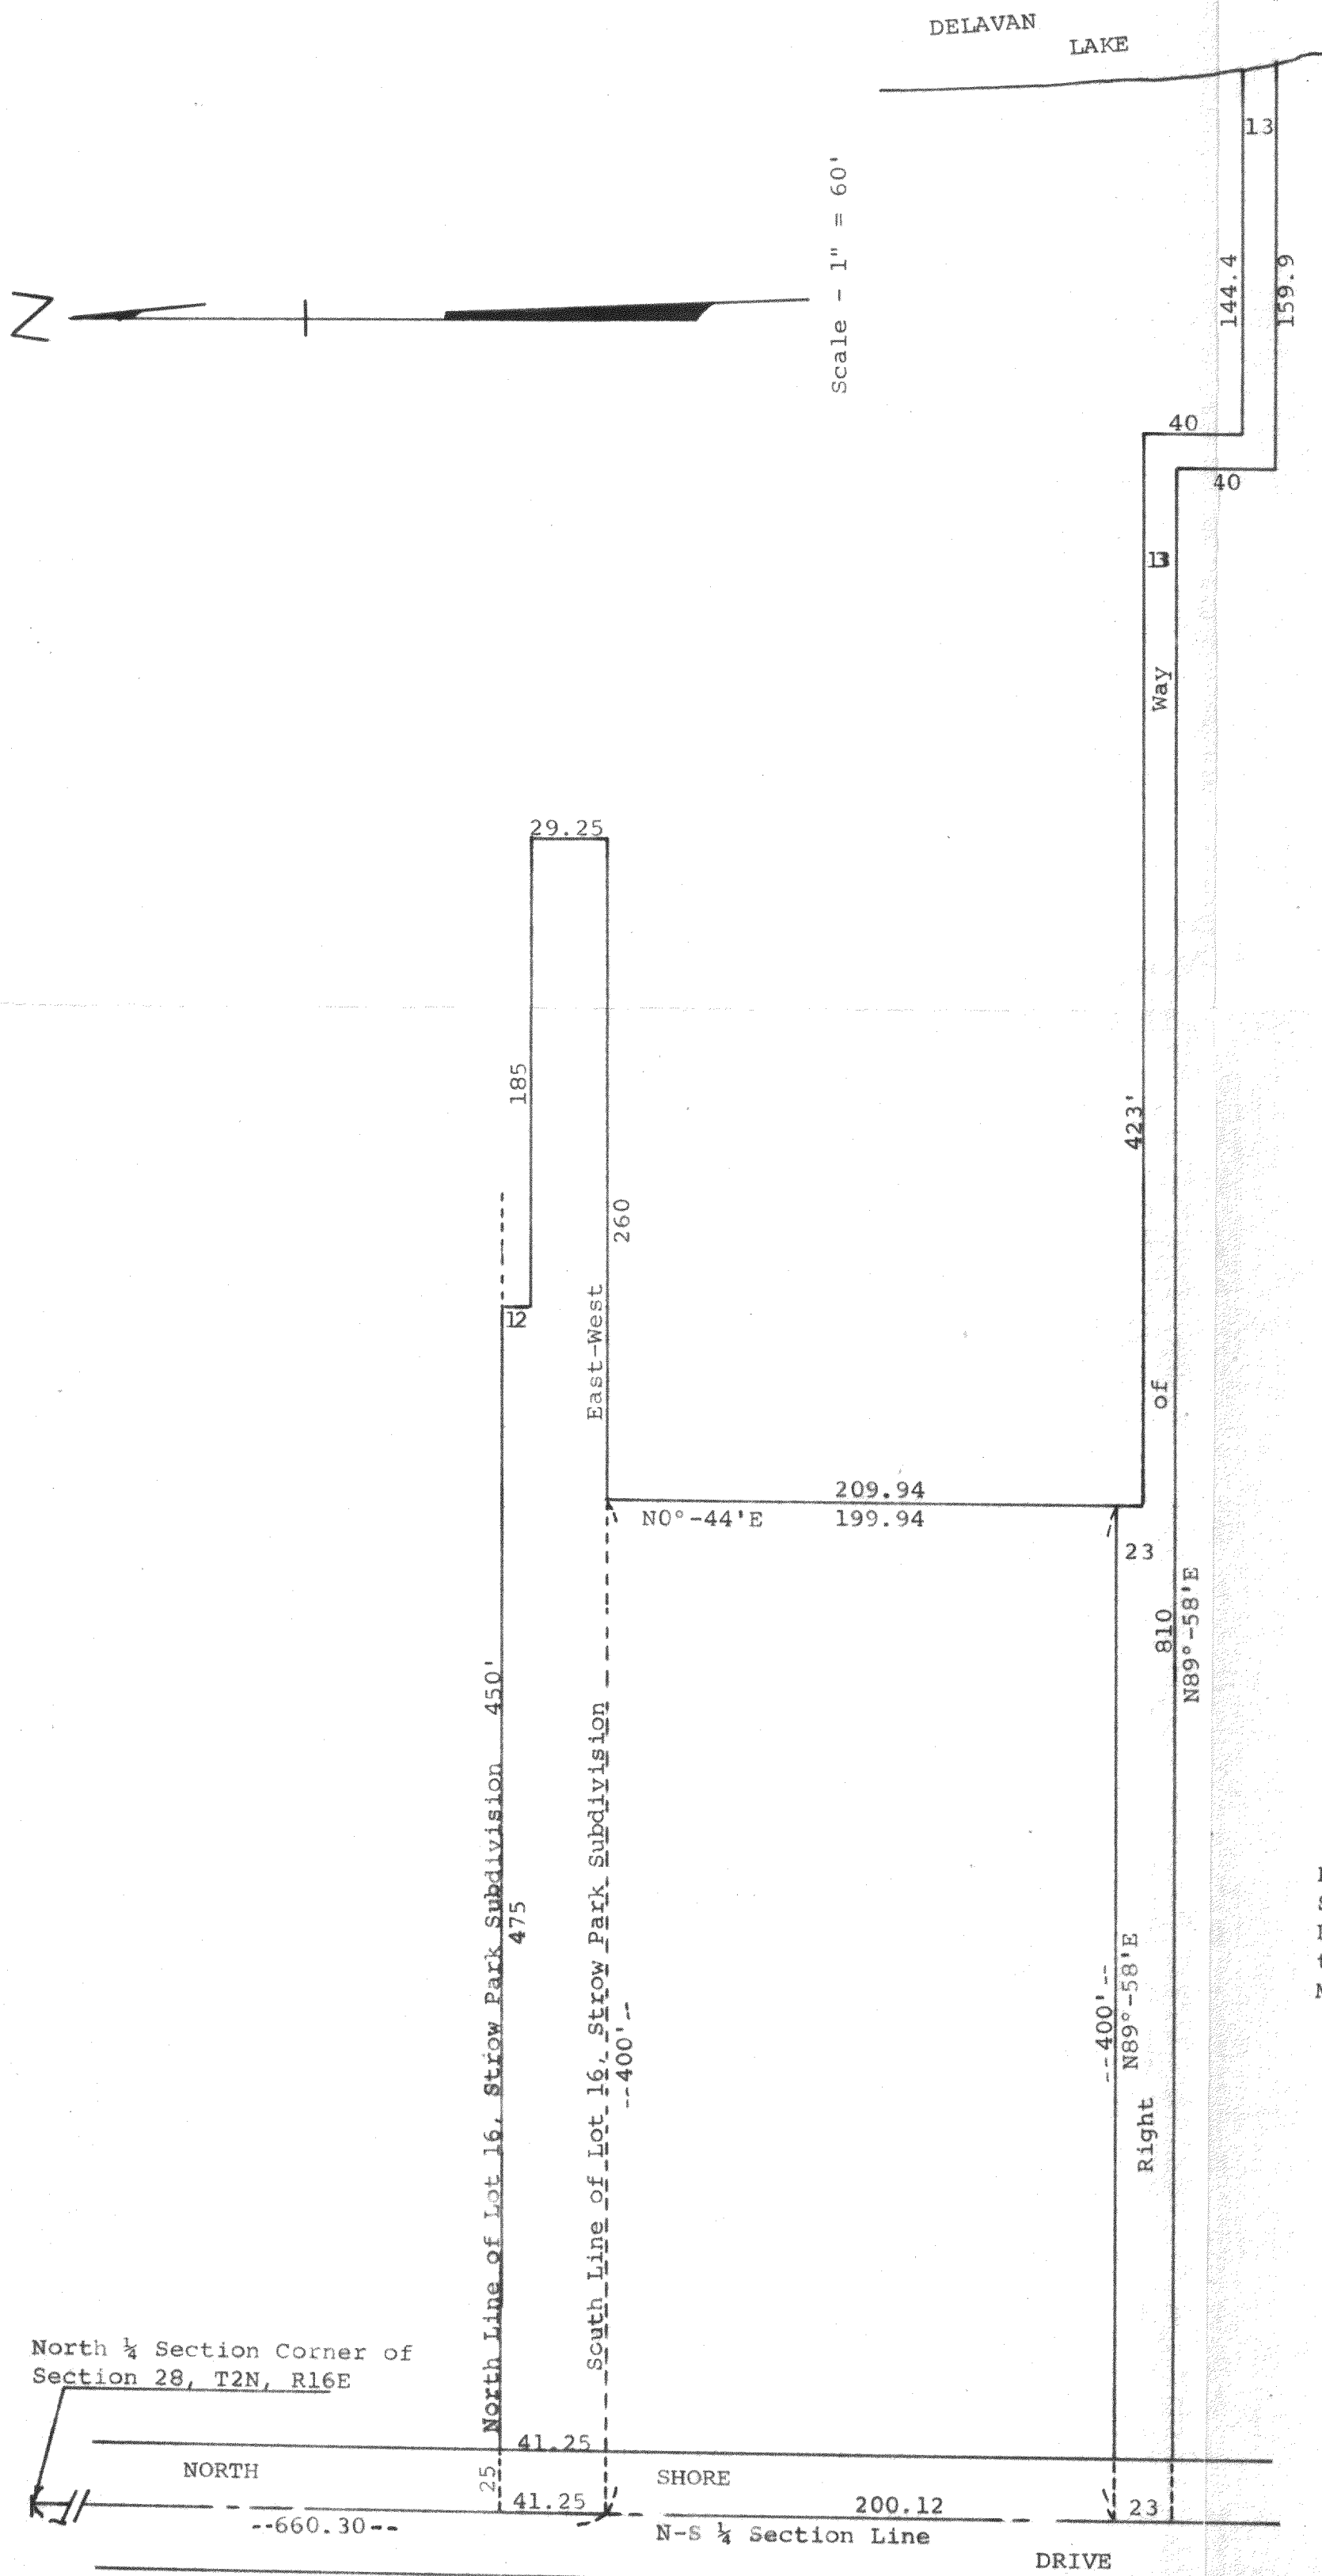

Plat of part of Lot 16, Strow's Park and a parcel of land adjoining Strow's Park all located in the Northeast 1/4 of Section 28, T 2 N, R 16E, Walworth County, Wisconsin according to previous surveys in the area and not according to a survey at this time.
March 14, 1972

George T. Dunham
George T. Dunham, Surveyor

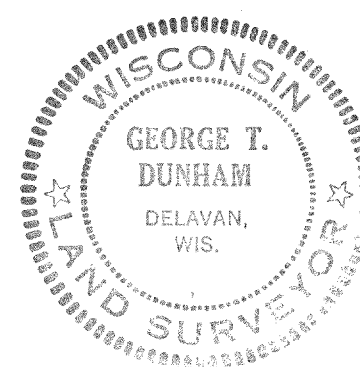

FST-7
and D-28-1

216-430