

# PLAT OF SURVEY




Engineers, Land Surveyors, Environmental Scientists  
801 MAIN STREET MUKWONAGO, WISCONSIN 53149 (262)363-2004

FOR: TOM GOOD

DATE: 6/27/2006

DESCRIPTION: BEING ALL THAT PART OF LOT 1 CERTIFIED SURVEY MAP NO. 1022, LOCATED IN PART OF THE NORTHWEST 1/4 OF SECTION 34, TOWN 2 NORTH, RANGE 16 EAST, TOWN OF DELAVAN, WALWORTH COUNTY, WISCONSIN.

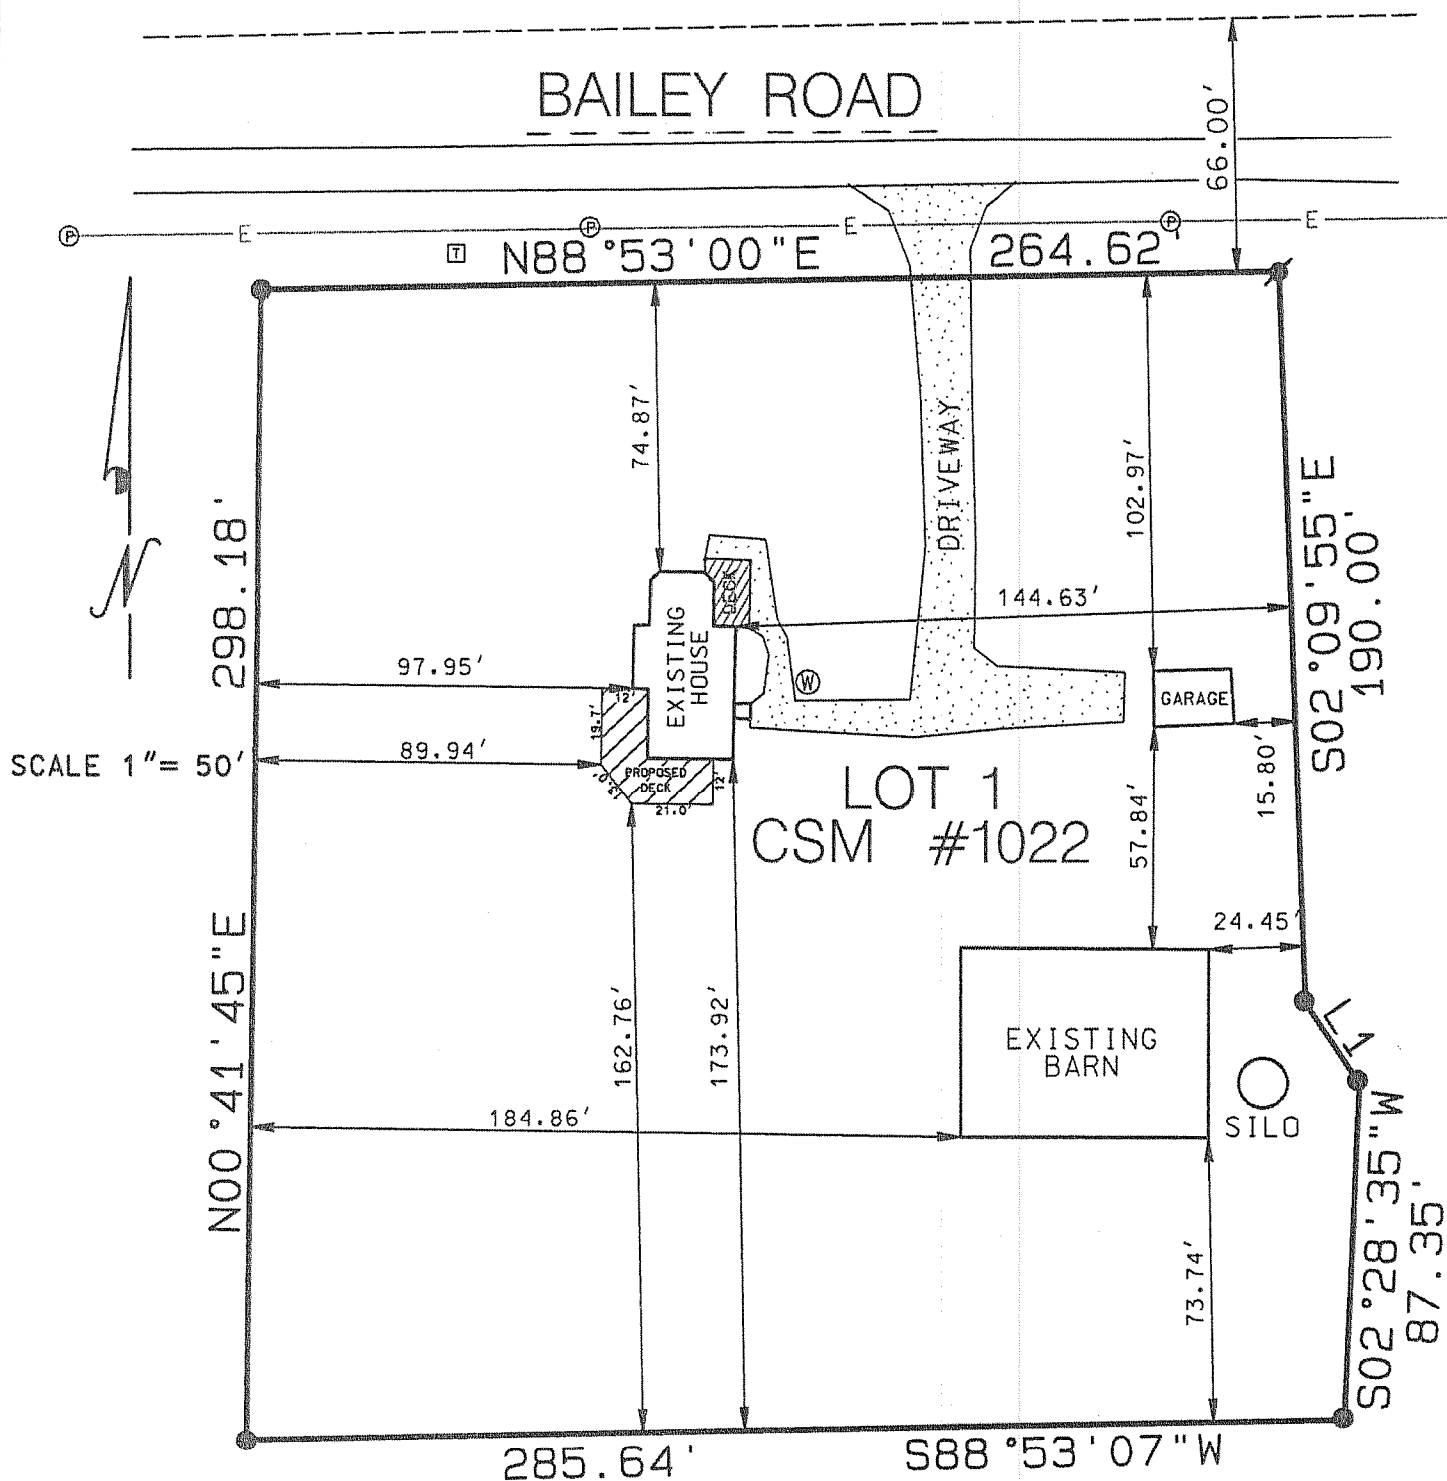

LINE TABLE

| LINE # | BEARING     | DISTANCE |
|--------|-------------|----------|
| L1     | N34°08'35"W | 24.92'   |


LEGEND

|   |                    |
|---|--------------------|
| ● | FOUND IRON PIPE    |
| ⊙ | SET IRON PIPE      |
| ⊕ | POWER POLE         |
| ⊞ | TELEPHONE PEDISTAL |
| ⊗ | WELL               |

I MICHAEL A. GREESON R.L.S. # 2770 HEREBY CERTIFY THAT THIS SURVEY WAS MADE IN ACCORDANCE WITH THE MINIMUM STANDARDS FOR PROPERTY SURVEYS (CHAPTER A-E7) STATE OF WISCONSIN AND HAS BEEN PREPARED UNDER MY DIRECTION AND CONTROL AND IS CORRECT TO THE BEST OF MY KNOWLEDGE AND BELIEF.

*Michael A. Greeson*

MICHAEL A. GREESON R.L.S. # 2770  
RSV# PROJECTS/2006/06089/SHEETS/06089.DGN

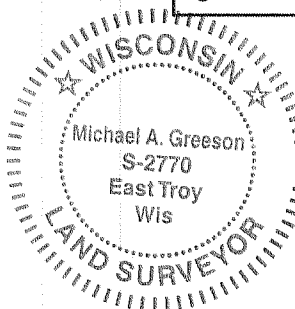

Rec'd  
12/27/06