
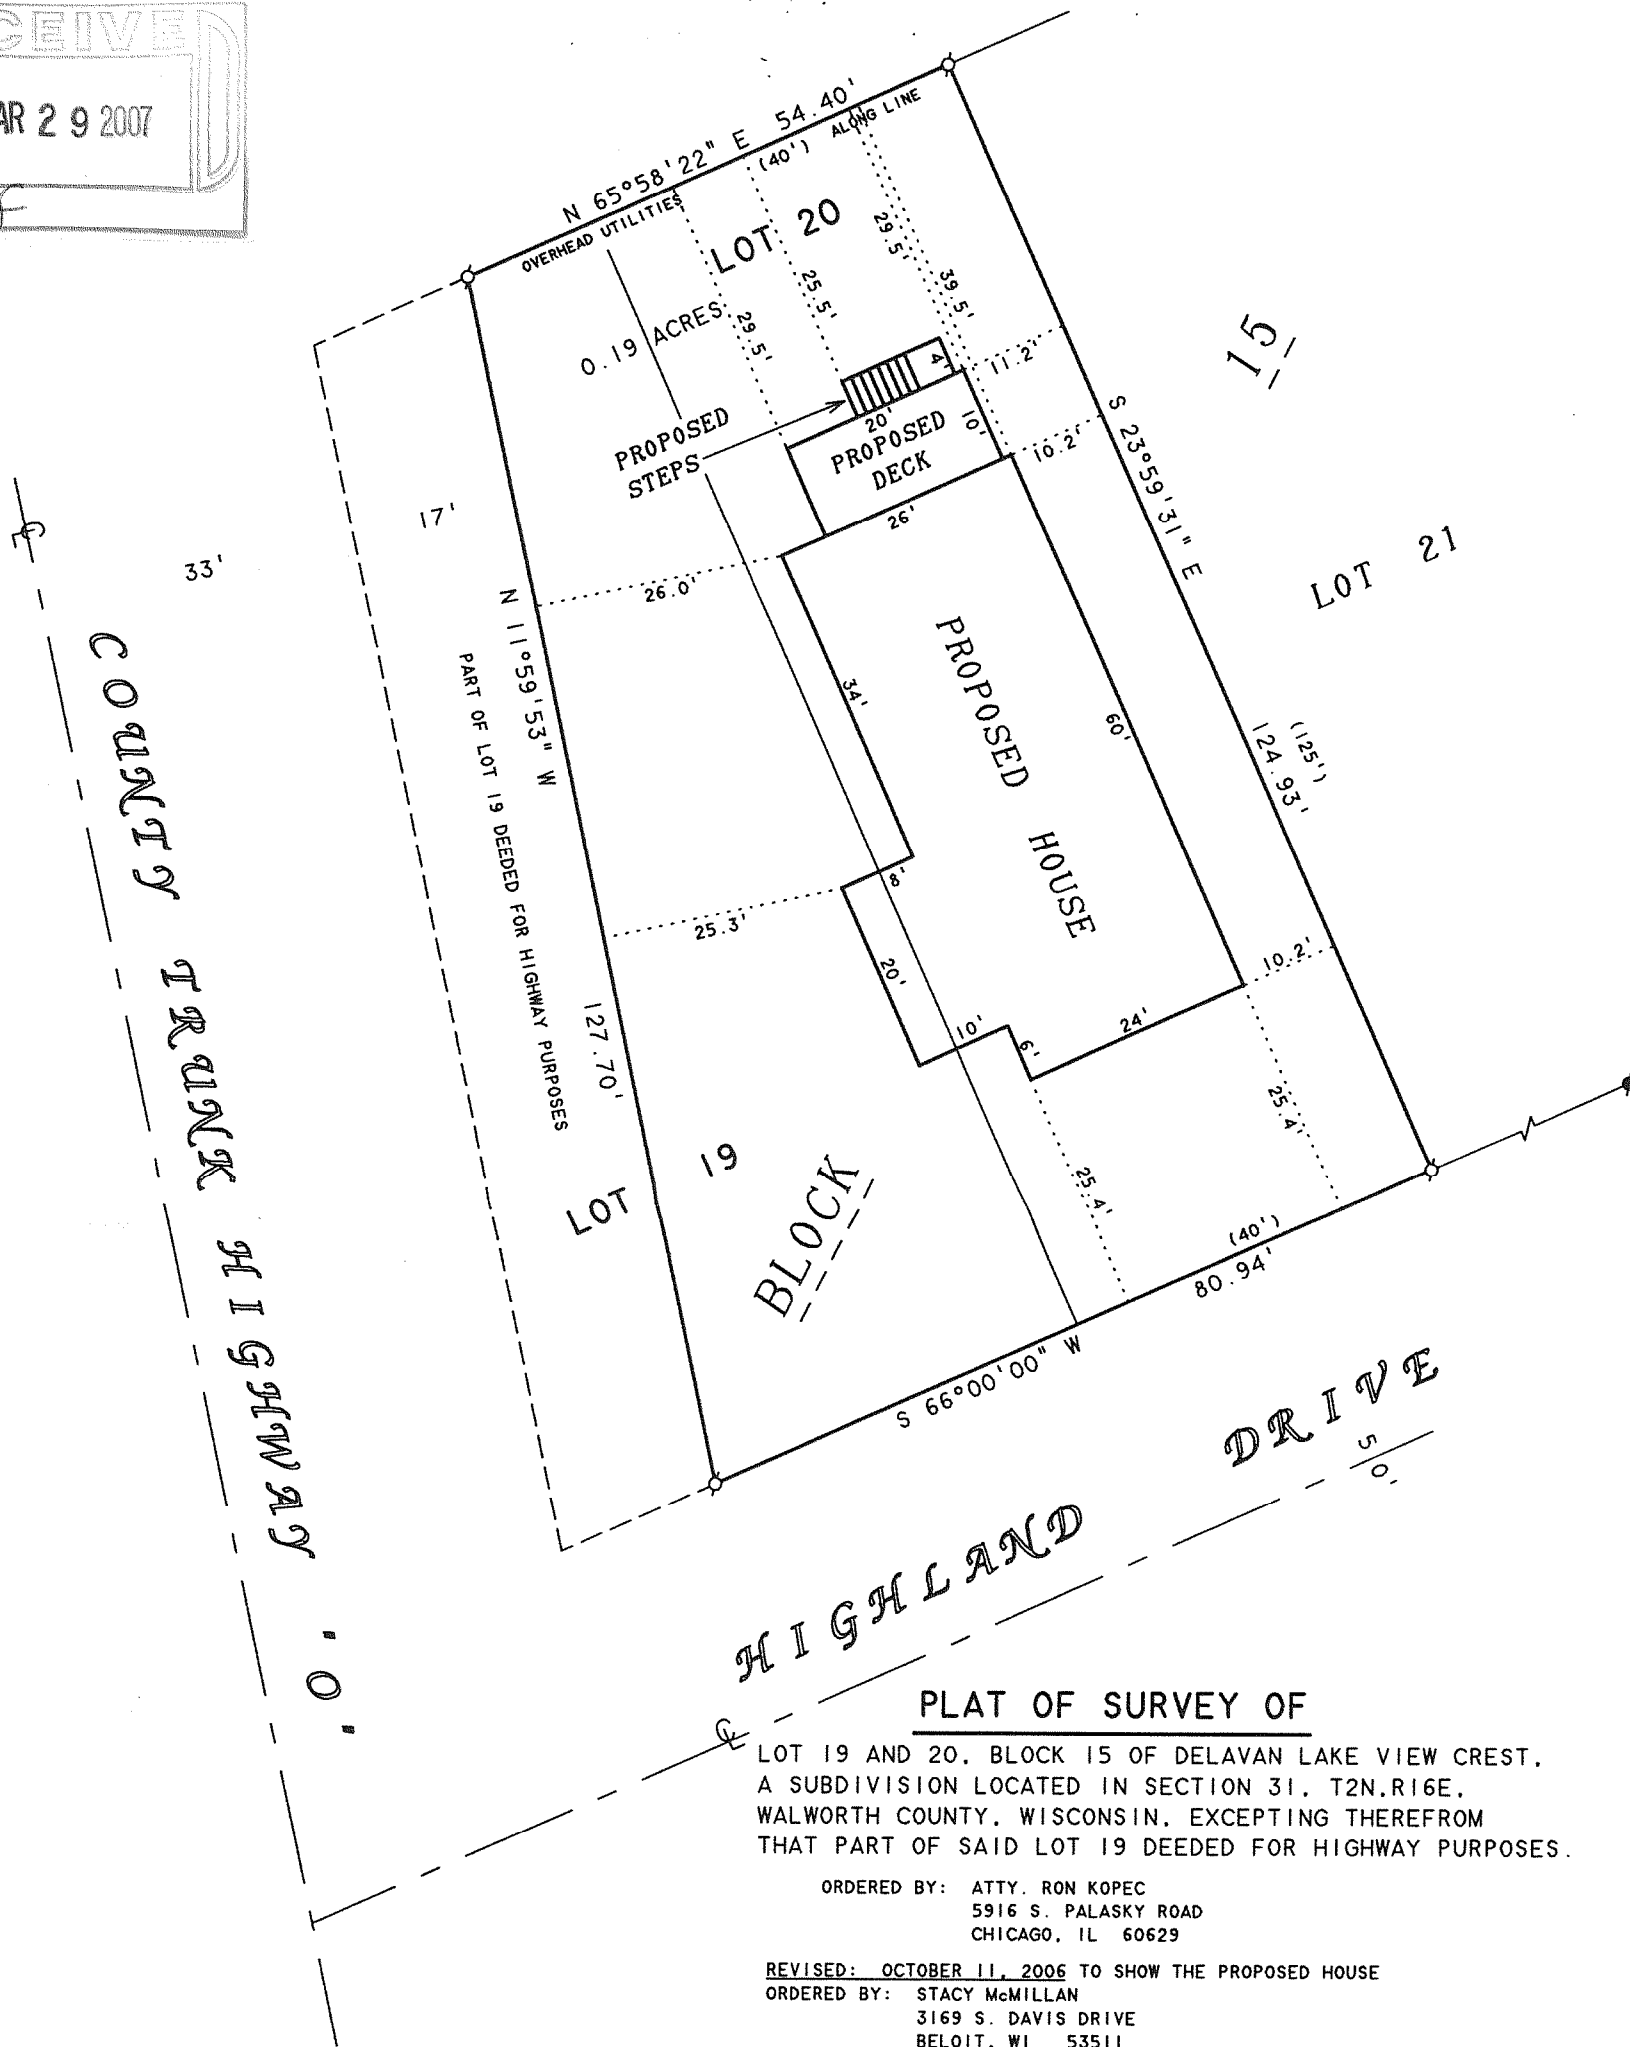


ABELL
SURVEYING & MAPPING

1140 SEQUOIA STREET • DELAVAN, WISCONSIN 53115
262-728-6737

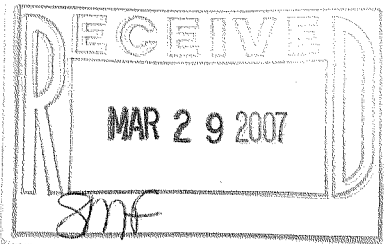

NOTE: BEARINGS ARE REFERENCED TO
EXISTING SURVEY RECORDS.

N



SCALE 1"=20'

LEGEND

- - IRON PIPE FOUND
- - IRON ROD FOUND
- () - RECORDED AS

PLAT OF SURVEY OF

LOT 19 AND 20, BLOCK 15 OF DELAVAN LAKE VIEW CREST,
A SUBDIVISION LOCATED IN SECTION 31, T2N.R16E,
WALWORTH COUNTY, WISCONSIN, EXCEPTING THEREFROM
THAT PART OF SAID LOT 19 DEDED FOR HIGHWAY PURPOSES.

ORDERED BY: ATTY. RON KOPEC
5916 S. PALASKY ROAD
CHICAGO, IL 60629

REVISED: OCTOBER 11, 2006 TO SHOW THE PROPOSED HOUSE

ORDERED BY: STACY McMILLAN
3169 S. DAVIS DRIVE
BELOIT, WI 53511

REVISED: OCTOBER 13, 2006 TO SHOW PROPOSED DECK AND STEPS

REVISED: OCTOBER 16, 2006 TO SHOW NEW LOCATION OF PROPOSED DECK AND STEPS

I HEREBY CERTIFY THAT I HAVE SURVEYED THE ABOVE DESCRIBED PROPERTY AND THAT THE
ABOVE MAP IS A TRUE REPRESENTATION THEREOF AND SHOWS THE SIZE AND LOCATION OF
THE PROPERTY, ITS EXTERIOR BOUNDARIES, THE LOCATION OF ALL VISIBLE STRUCTURES
AND DIMENSIONS OF ALL PRINCIPAL BUILDINGS THEREON, BOUNDARY FENCES, APPARENT
EASEMENTS, ROADWAYS AND VISIBLE ENCROACHMENTS, IF ANY, TO THE BEST OF MY
KNOWLEDGE AND BELIEF.

THIS SURVEY IS MADE FOR THE USE OF THE PRESENT OWNERS OF THE PROPERTY, AND ALSO
THOSE WHO PURCHASE, MORTGAGE, OR GUARANTEE THE TITLE THERETO WITHIN ONE (1) YEAR
FROM DATE HEREON.

David F. Abell

DAVID F. ABELL
WISCONSIN REGISTERED LAND SURVEYOR, S-1596

July 10, 2006

DATE JOB NUMBER - 06068B
NOTE: THIS IS NOT A CERTIFIED COPY UNLESS SEALED.

FDLV-79

216-4308