


GEORGE T. DUNHAM
SURVEYING & SUBDIVIDING
DELAVAN, WISCONSIN

West $\frac{1}{4}$ corner of
Section 23, T2N, R16E


East line of land
presently owned by
the Town of Delavan

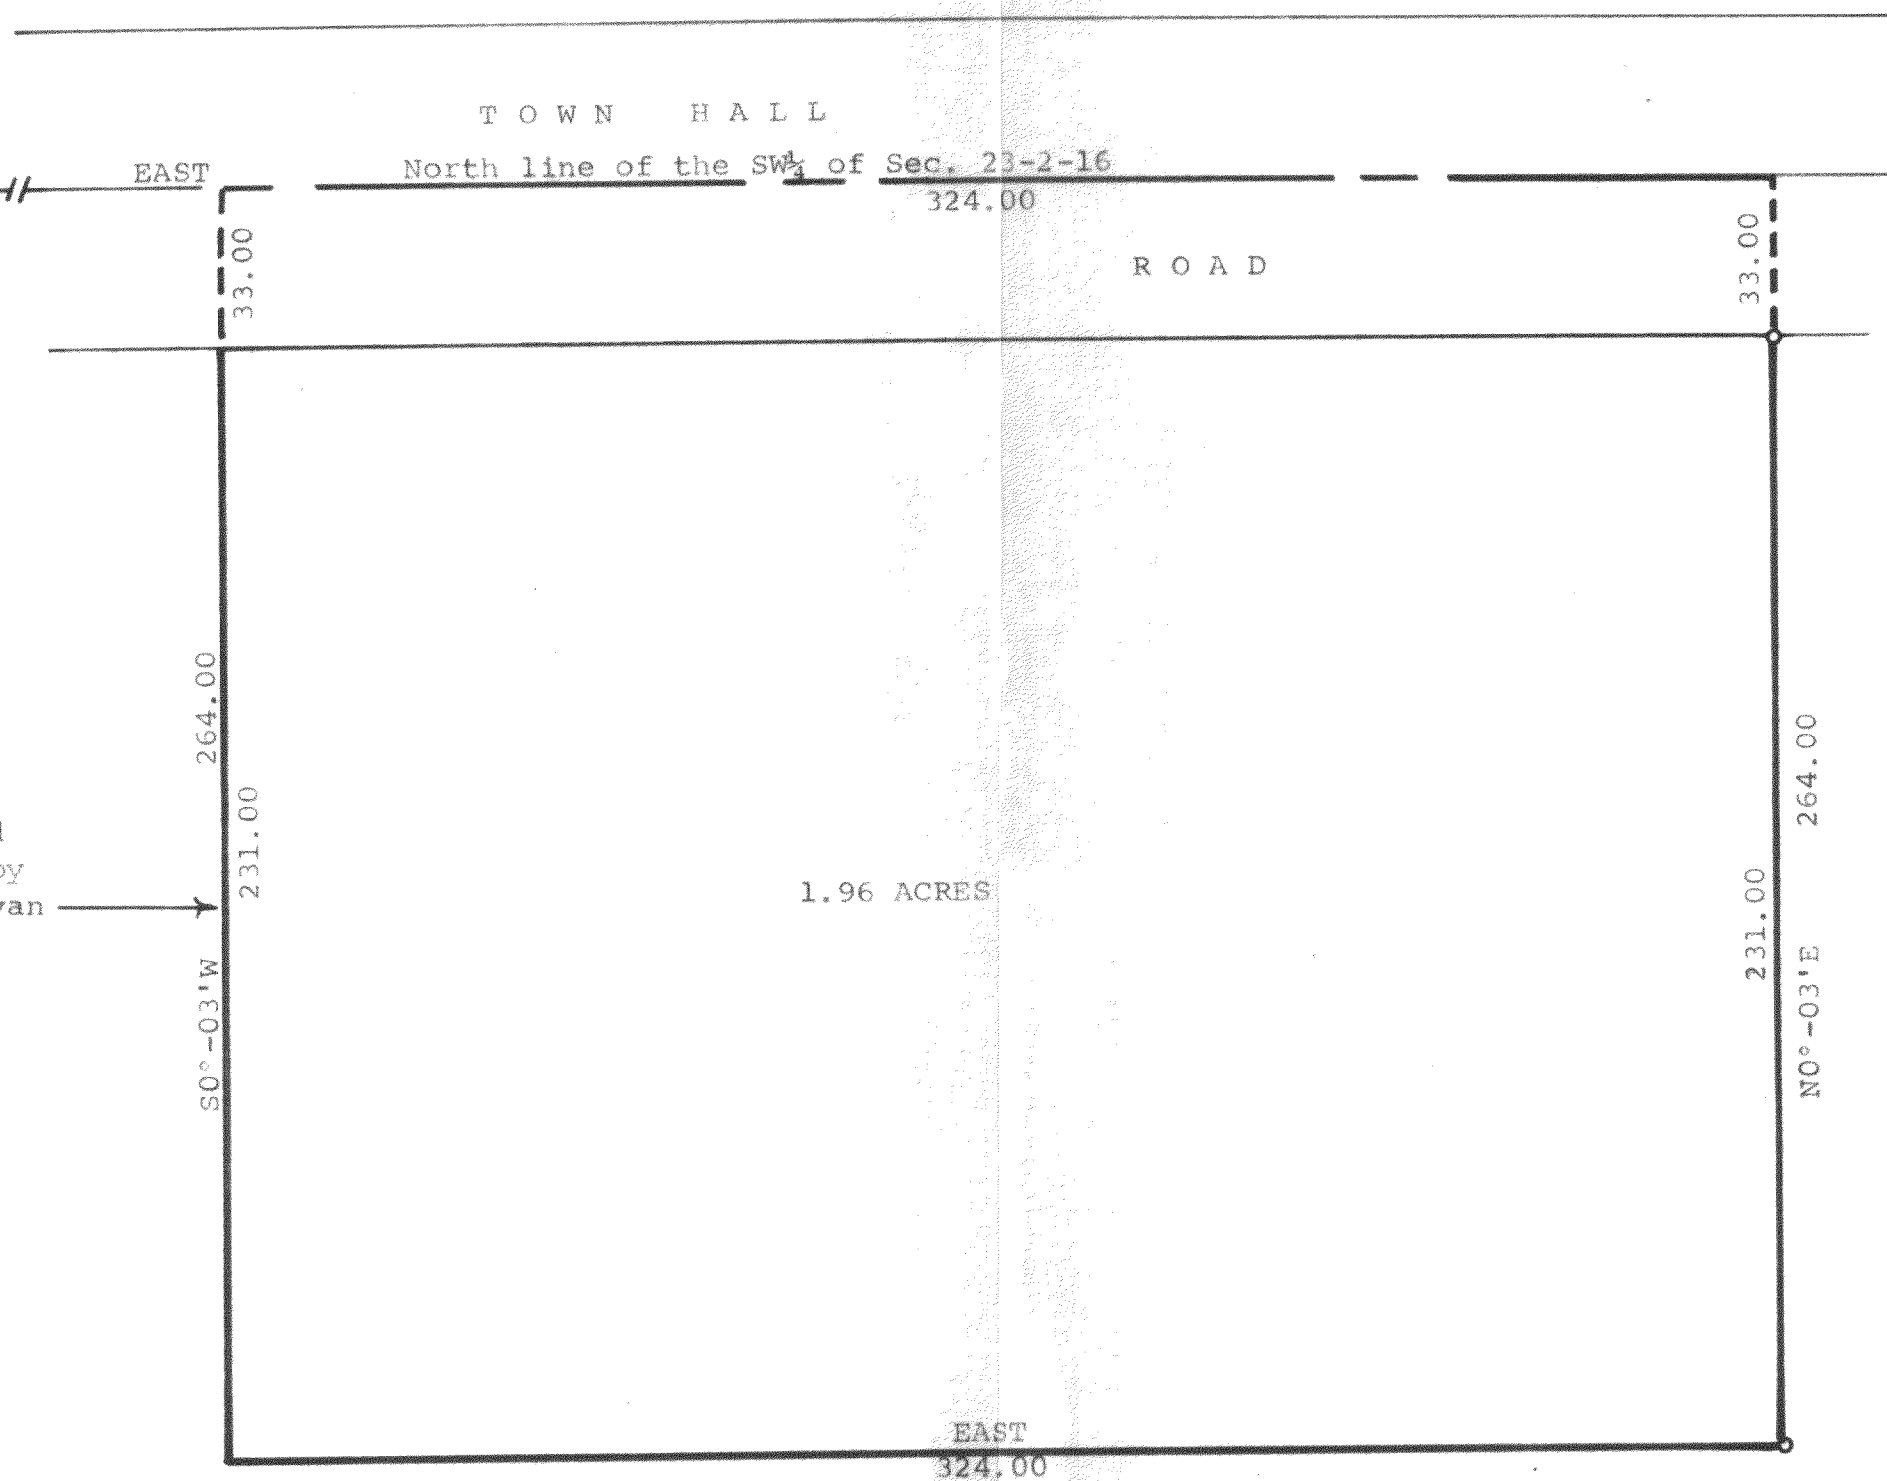

Scale - 1" = 40'
● = Concrete Monument
○ = Iron Pipe

Plat of survey of a parcel of land located
in the Southwest $\frac{1}{4}$ of Section 23, T 2 N,
R 16 E, Walworth County, Wisconsin.
April 14, 1973

George T. Dunham
George T. Dunham, Surveyor

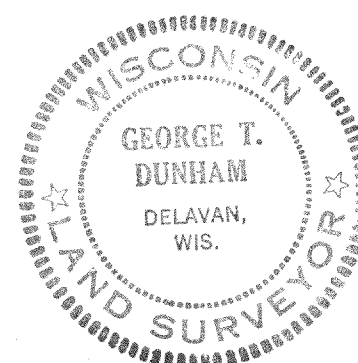

D-23-5A part of