



LOCATED IN PART OF THE SE 1/4 OF SECTION 29, TOWN 2 NORTH,
RANGE 16 EAST, WALWORTH COUNTY, WISCONSIN

NOTE: THE RECORDED PLAT OF THE RE-SUBDIVISION OF LOTS 1 & 3 OF GLEN EYRIE STATE THAT: LOT A OF THE RE-SUBDIVISION OF LOTS 1 & 3 OF GLEN EYRIE IS TO BE RESERVED AS A BEACH AND PARKING AREA FOR THE OWNERS OF A PARCEL OF LAND TO BE SUBDIVIDED ALONG NORTH SHORE DRIVE.

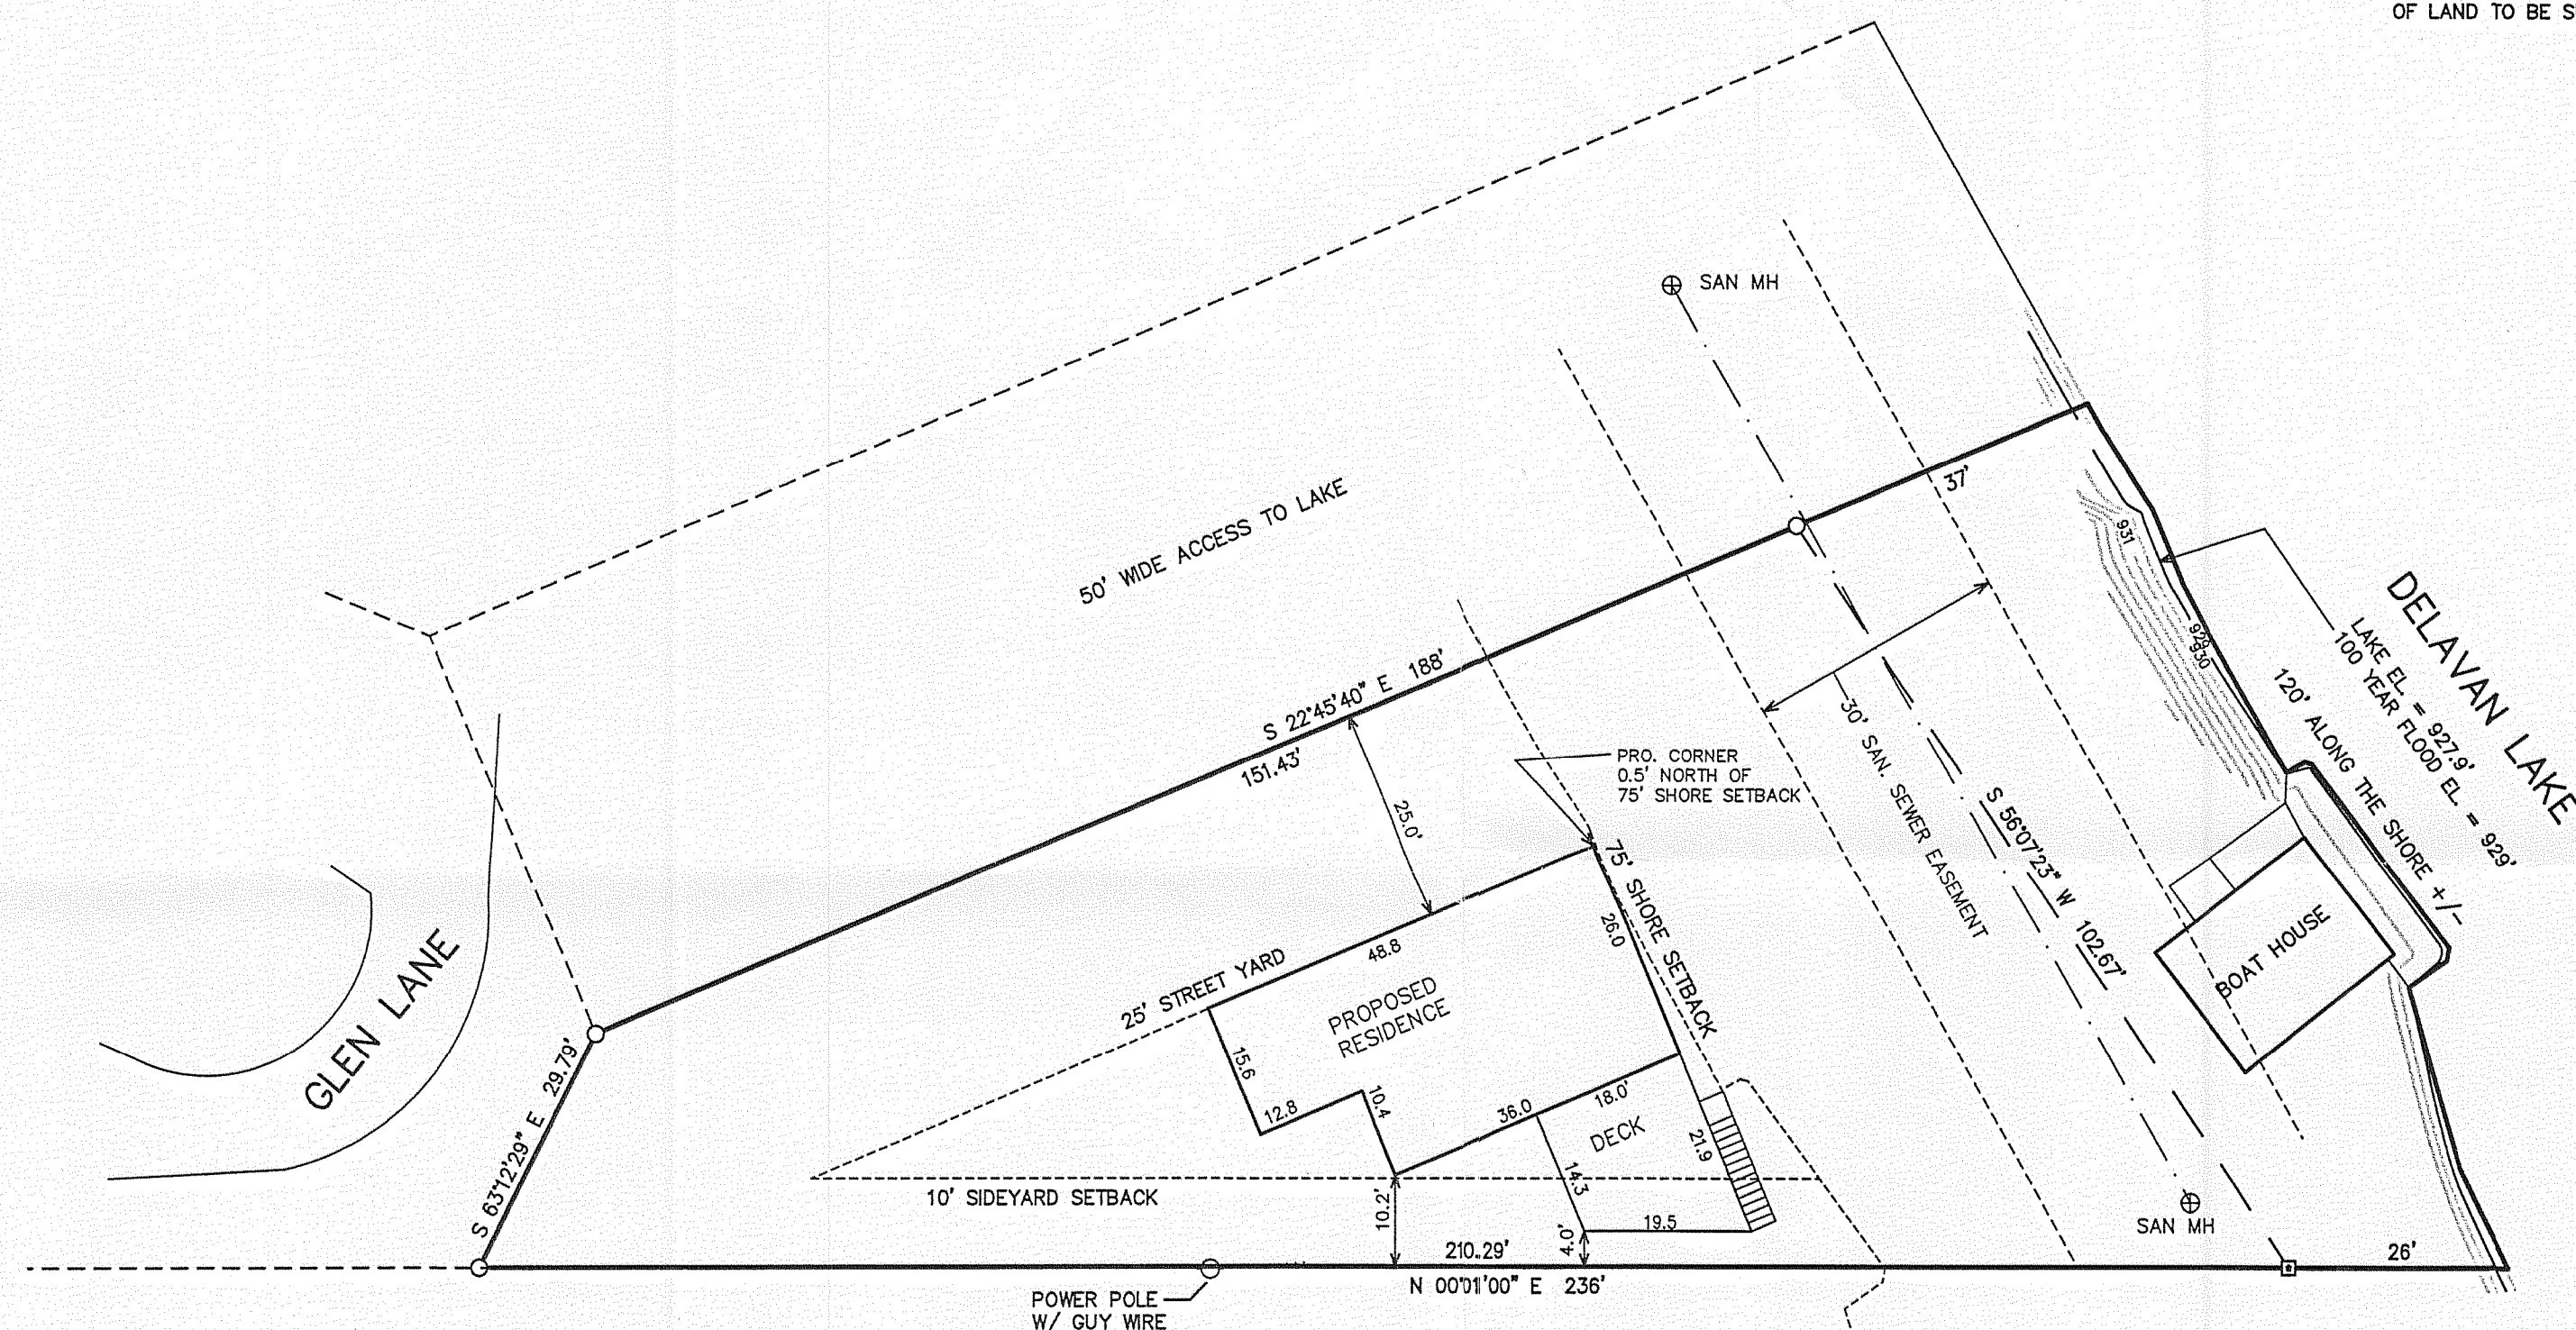

○ = FOUND IRON PIPE STAKE
 □ = FOUND CONCRETE MONUMENT
 (XXX) = RECORDED AS

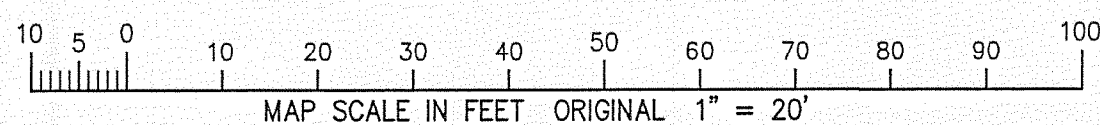


NOTE: COPIES OF THIS MAP TO WHICH THE FOLLOWING CERTIFICATE
WILL APPLY SHOW THE SURVEYOR'S ORIGINAL SEAL AND SIGNATURE
IN RED INK. COPIES BY ANY OTHER MEANS MAY HAVE ALTERATIONS
WHICH DO NOT REPRESENT THE SURVEYOR'S WORK PRODUCT.

I HEREBY CERTIFY THAT THE ABOVE DESCRIBED PROPERTY HAS BEEN SURVEYED UNDER MY DIRECTION AND THAT THE ABOVE MAP IS A TRUE REPRESENTATION THEREOF AND SHOWS THE SIZE AND LOCATION OF THE PROPERTY AND ITS EXTERIOR BOUNDARIES. THIS SURVEY IS MADE FOR THE USE OF THE PRESENT OWNERS OF THE PROPERTY, AND ALSO THOSE WHO PURCHASE, MORTGAGE, OR GUARANTEE THE TITLE THERETO WITHIN ONE YEAR FROM THE DATE HEREOF.

DATED: APRIL 8, 2008

REVISED 05-06-2008
TO SHOW SIZE & LOCATION OF
PROPOSED RESIDENCE


PETER S. GORDON R.L.S. 2101

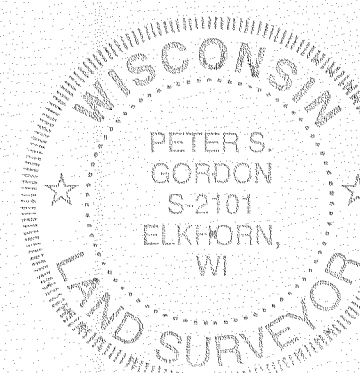

F

PLAT OF SURVEY

— WORK ORDERED BY —
LISA BUNNE
STEBNITZ BUILDERS
1102 ANN STREET
DELAVER, WI 53115

FARRIS, HANSEN & ASSOCIATES, INC.
ENGINEERING — ARCHITECTURE — SURVEYING
7 RIDGWAY COURT P.O. BOX 437
ELKHORN, WISCONSIN 53121
OFFICE: (262) 723-2098 FAX: (262) 723-5886

REVISIONS

PROJECT NO.	7584
DATE:	04/08/2008
SHEET NO.	1 OF 1

X:\Projects\7584\DCAD\SURVEY

FGE - 12

216-4539