
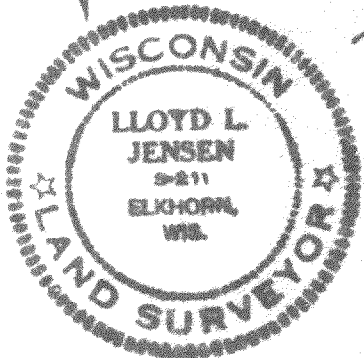


# PLAT OF SURVEY

OF

A PARCEL OF LAND LOCATED IN THE NE  $\frac{1}{4}$  OF SECTION 22, T2N R16E, WALWORTH COUNTY, WIS.

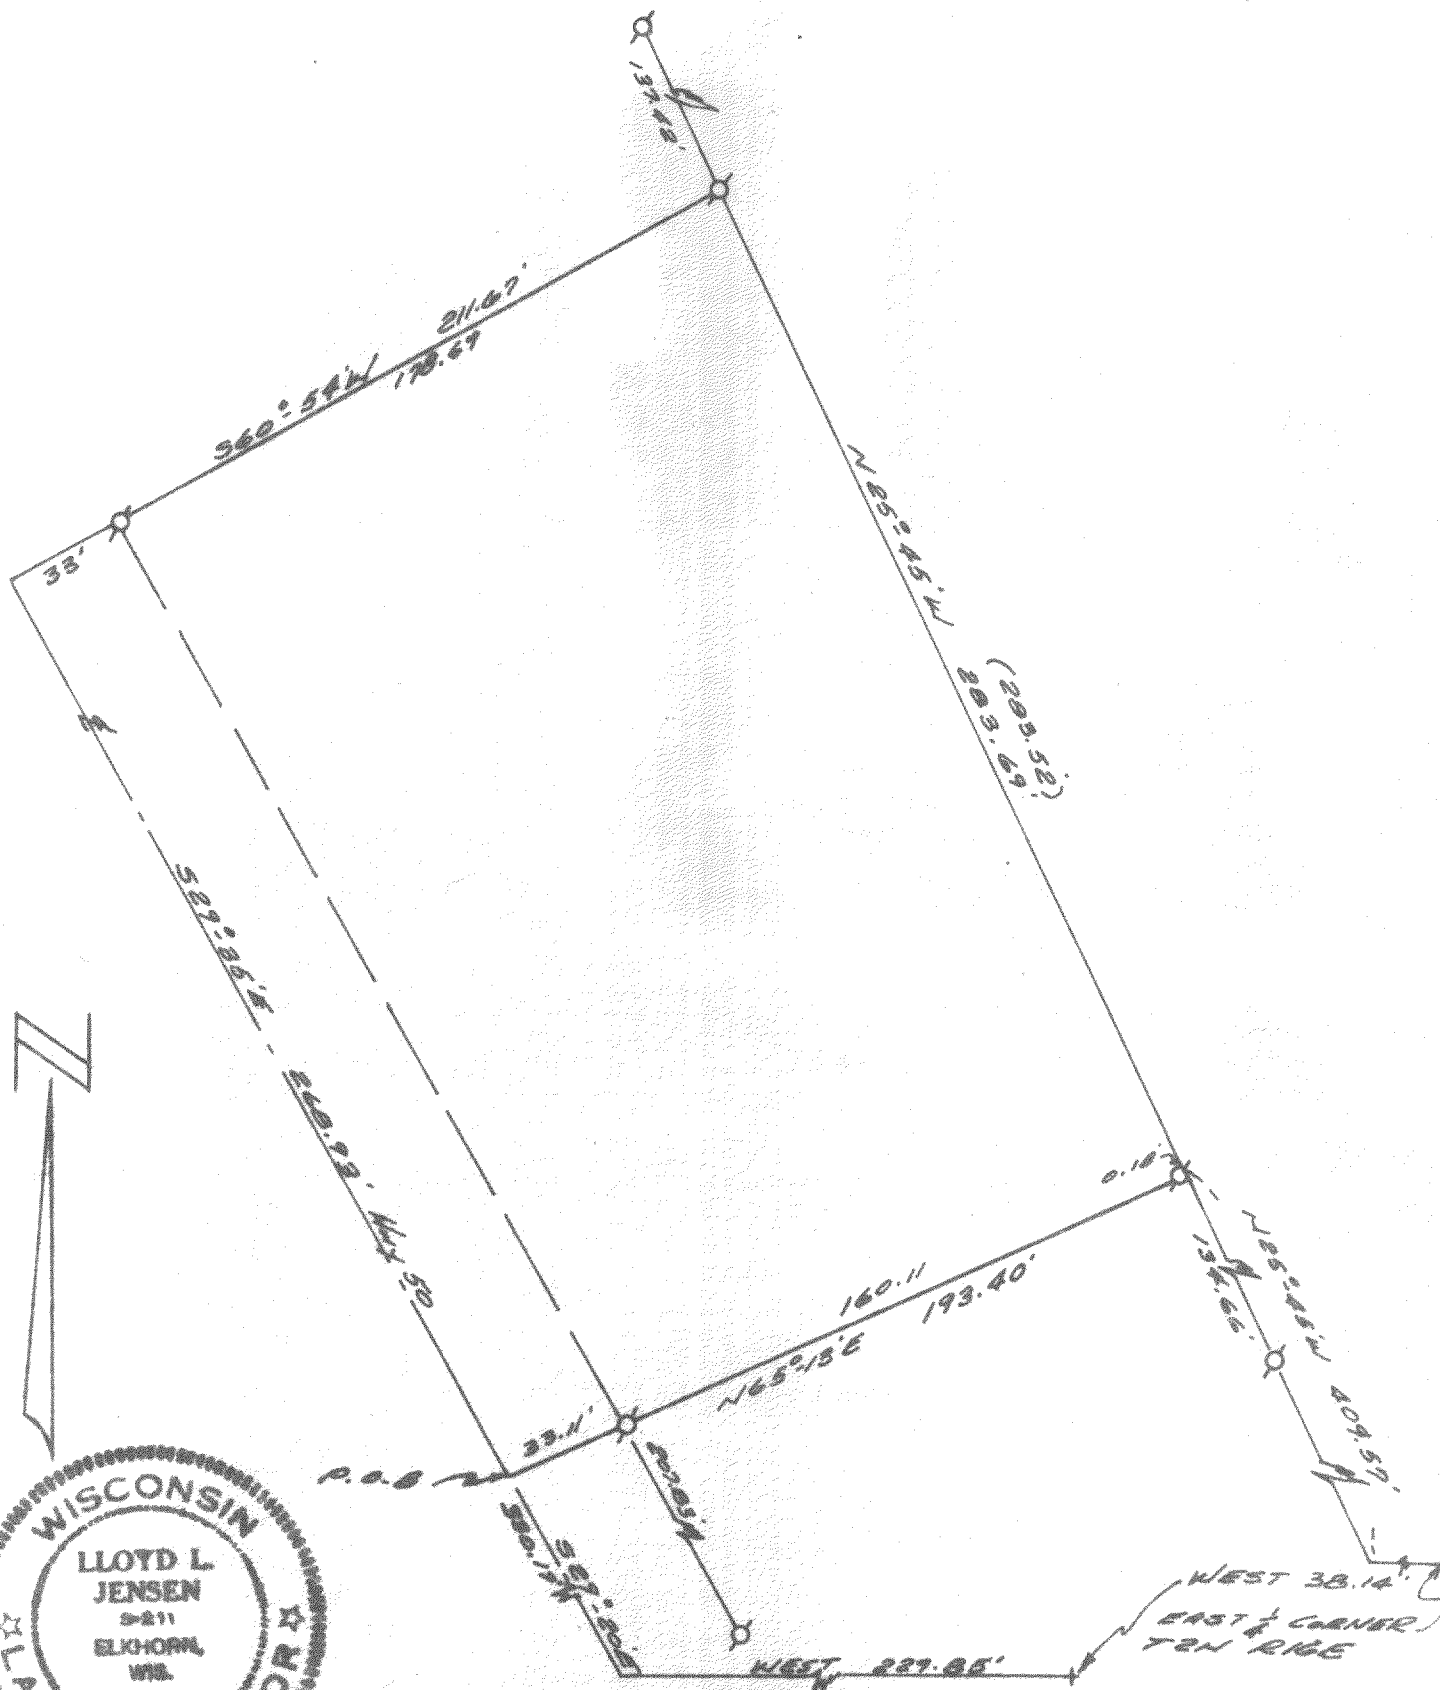

## LEGEND

- — Iron Pipe FOUND
  - — Concrete Monument
- Scale 1" = 50'

( ) ~ RECORDED AS

WE CERTIFY: That we have surveyed the above described property and that the plat shown hereon is an accurate survey and a true representation thereof and correctly shows the exterior boundary lines and all divisions of said property.

Date AUG 1970

*Lloyd L. Jensen*  
LLOYD L. JENSEN,

Wisconsin Registered Land Surveyor, No. S-211