


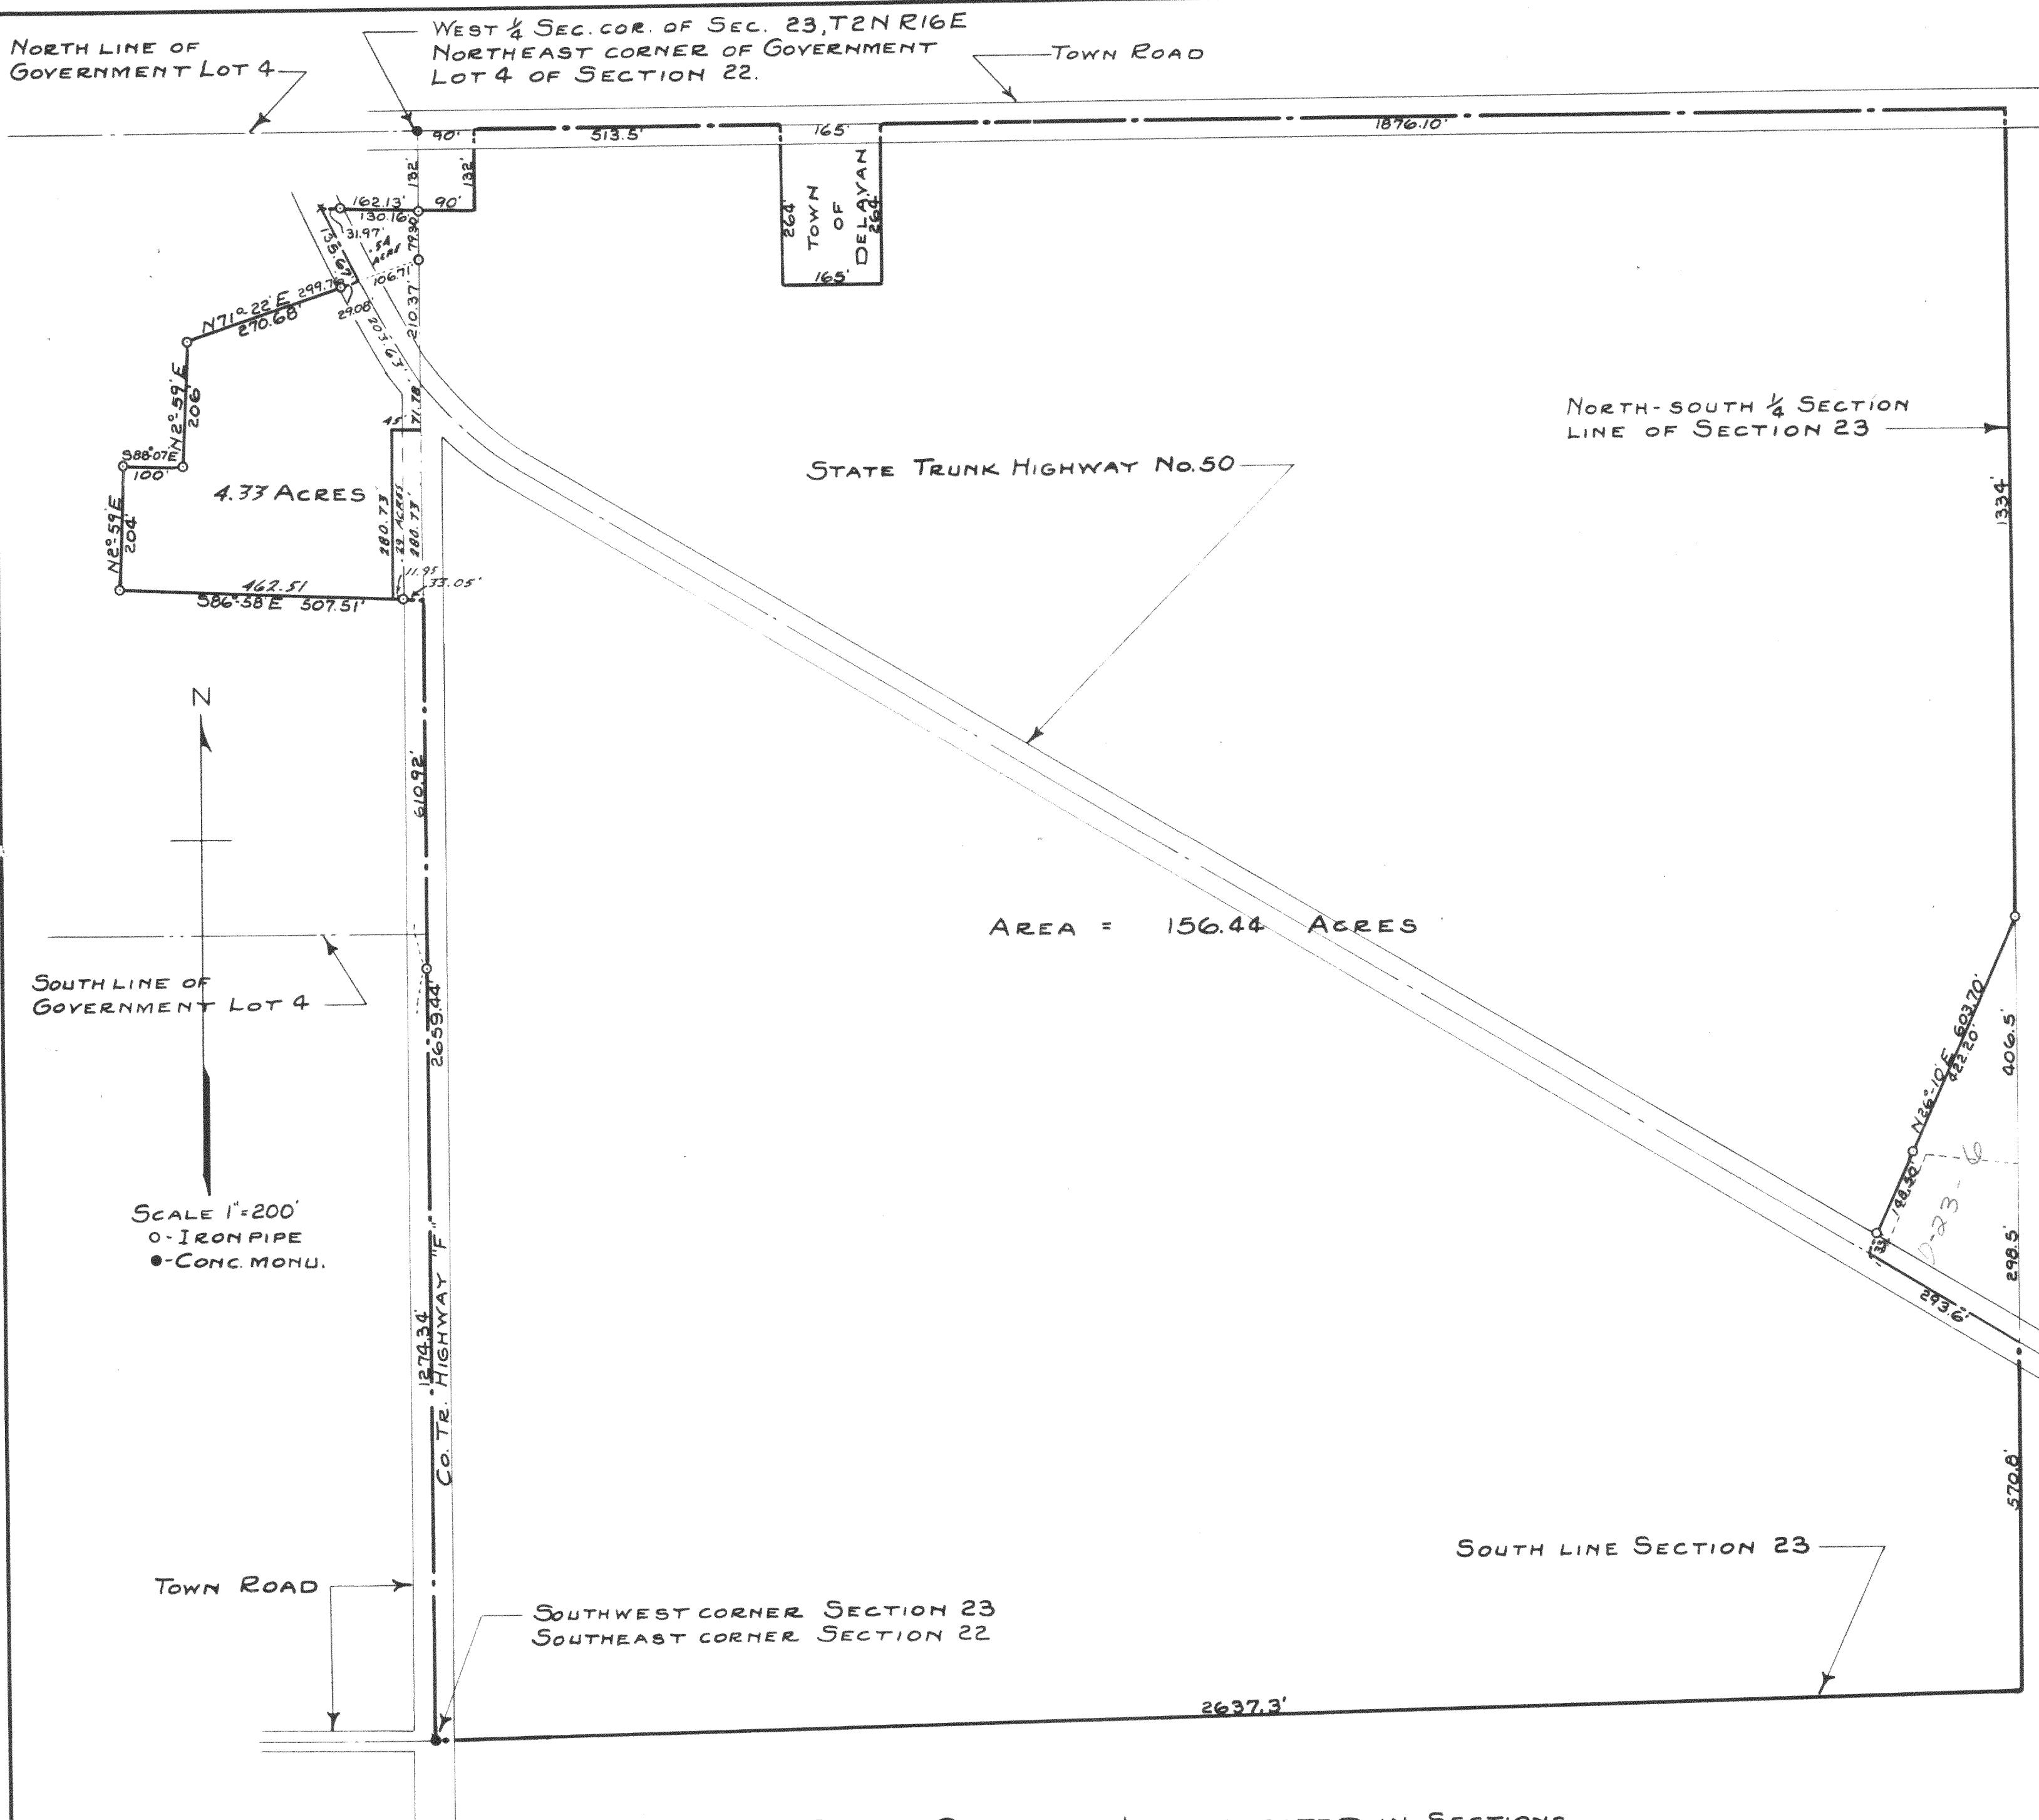

PLAT OF SURVEY OF LAND LOCATED IN SECTIONS
22 AND 23 OF T2N R16E OF WALWORTH COUNTY
WISCONSIN.

OCT. 1943
REVISED OCT. 1968

Lloyd S. Jensen
COUNTY SURVEYOR

D-22-12, 0
D-23-5, 5A