


PREPARED FOR:
DEHAVAN LAKE SANITARY DISTRICT
2990 COUNTY ROAD F SOUTH
DEHAVAN, WI. 53115




PLAT OF SURVEY

KROTT SURVEYING INC.
N3705 WILLOW BEND LANE
LAKE GENEVA WI. 53147
PHONE # (262)248-3697
FAX # (262)249-0639

-OF-
LOTS 13 AND 14 OF SAINT MARY'S OF DELAVAN LAKE, A SUBDIVISION
LOCATED IN SECTION 28, TOWN 2 NORTH, RANGE 16 EAST, WALWORTH
COUNTY, WISCONSIN.

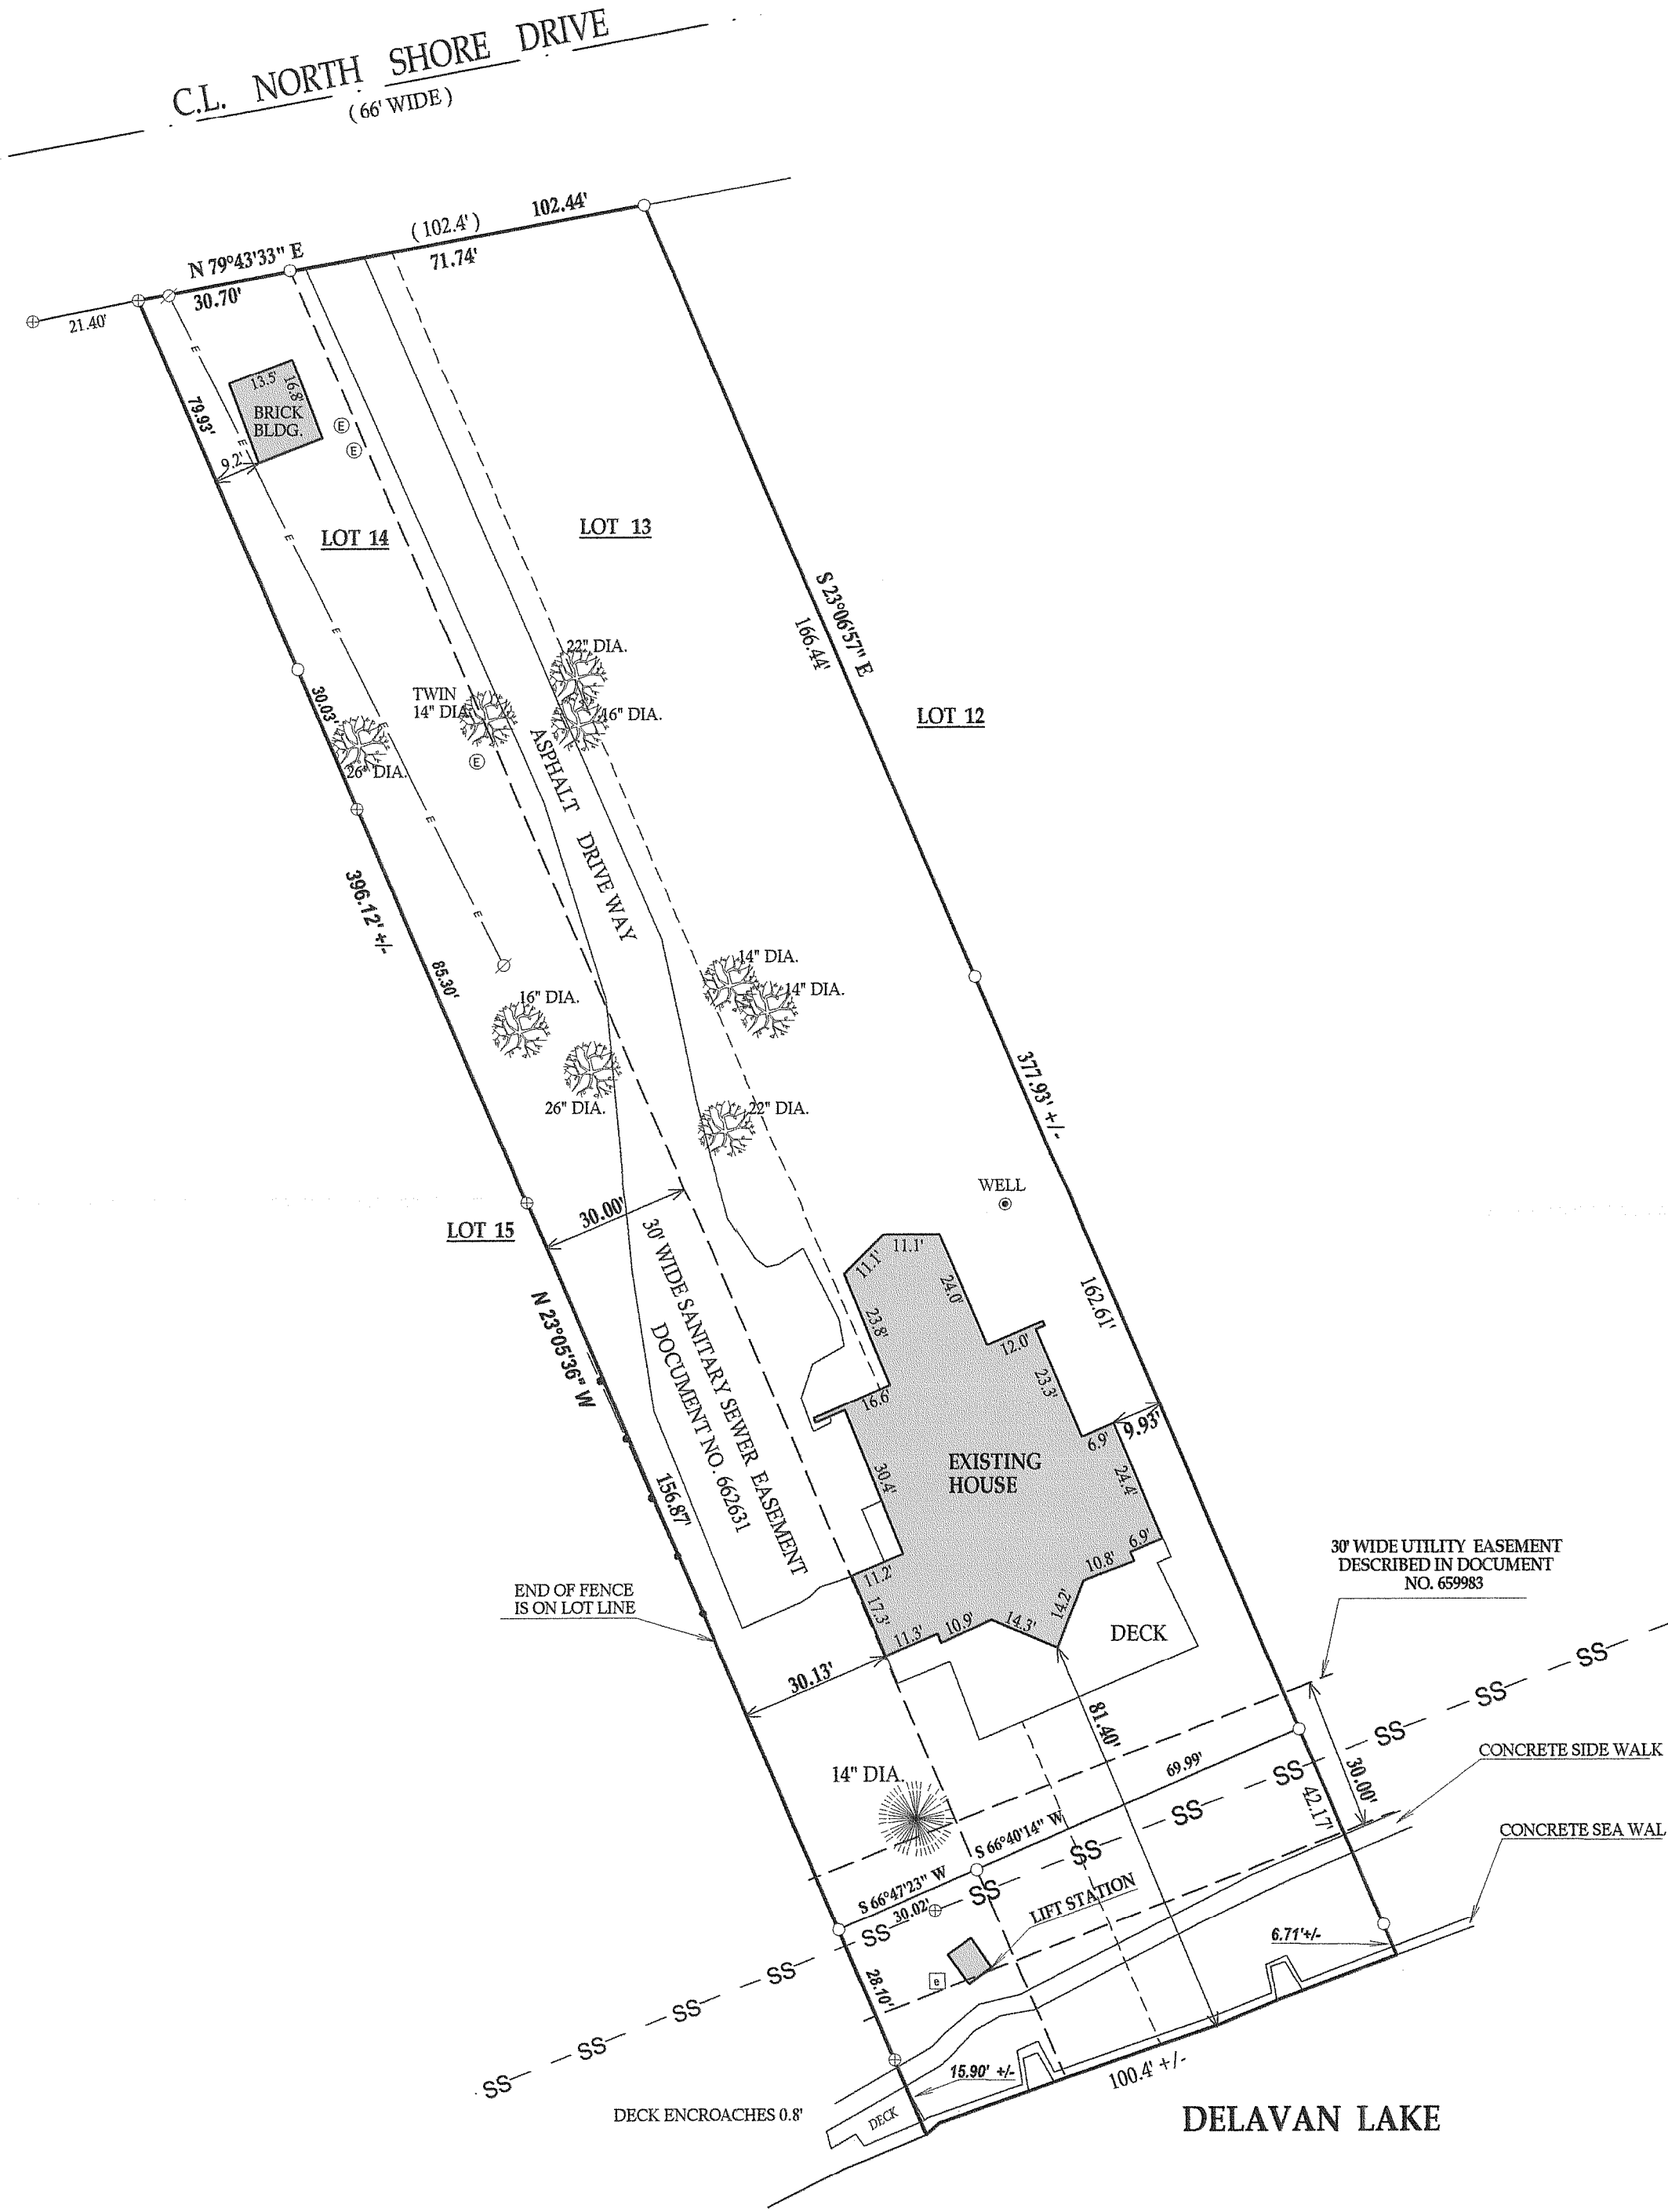

- LEGEND**
- OVER HEAD UTILITIES
 - SS — SANITARY SEWER
 - ⊕ SANITARY SEWER MAN HOLE
 - Ⓜ ELECTRICAL PEDESTAL
 - DECIDUOUS TREE
 - CONIFERAE TREE
 - Ⓜ ELECTRICAL MANHOLE COVER
 - FOUND IRON PIPE
 - FOUND IRON BAR
 - SET IRON BAR
 - (XX) RECORDED AS
- JOB # 09-102 TAX ID # FS00008

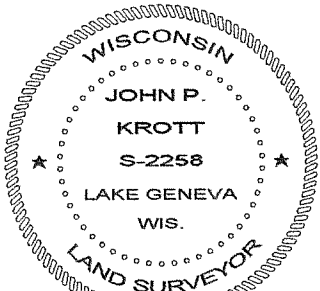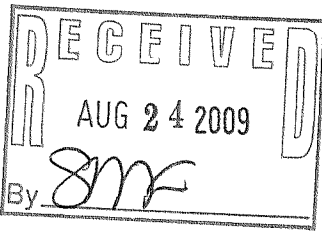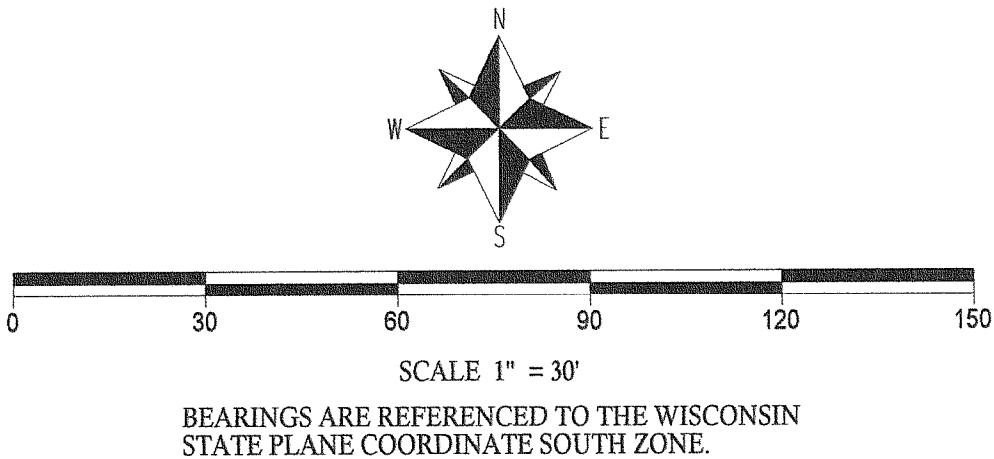

DATED THIS 4th, DAY OF AUGUST, 2009

John P. Krott
JOHN KROTT S - 2258
Wisconsin Registered Land Surveyor
(original if signed in red)

"I hereby certify that I have surveyed the above described property and that the above map is a true representation thereof and shows the size and location of all visible structures, apparent easements and encroachments if any."
This survey is made for the present owners of the property, and those who purchase, mortgage, or guarantee the title thereto, within one year from the date hereof.

216-4667